


REC 13
Athens
305-53

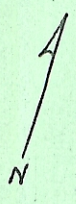


EXISTING R/W

TO ATHENS →

L.S. 50

EXISTING R/W

TO T.R. 58
(HOOPER Rd.)
600±' →

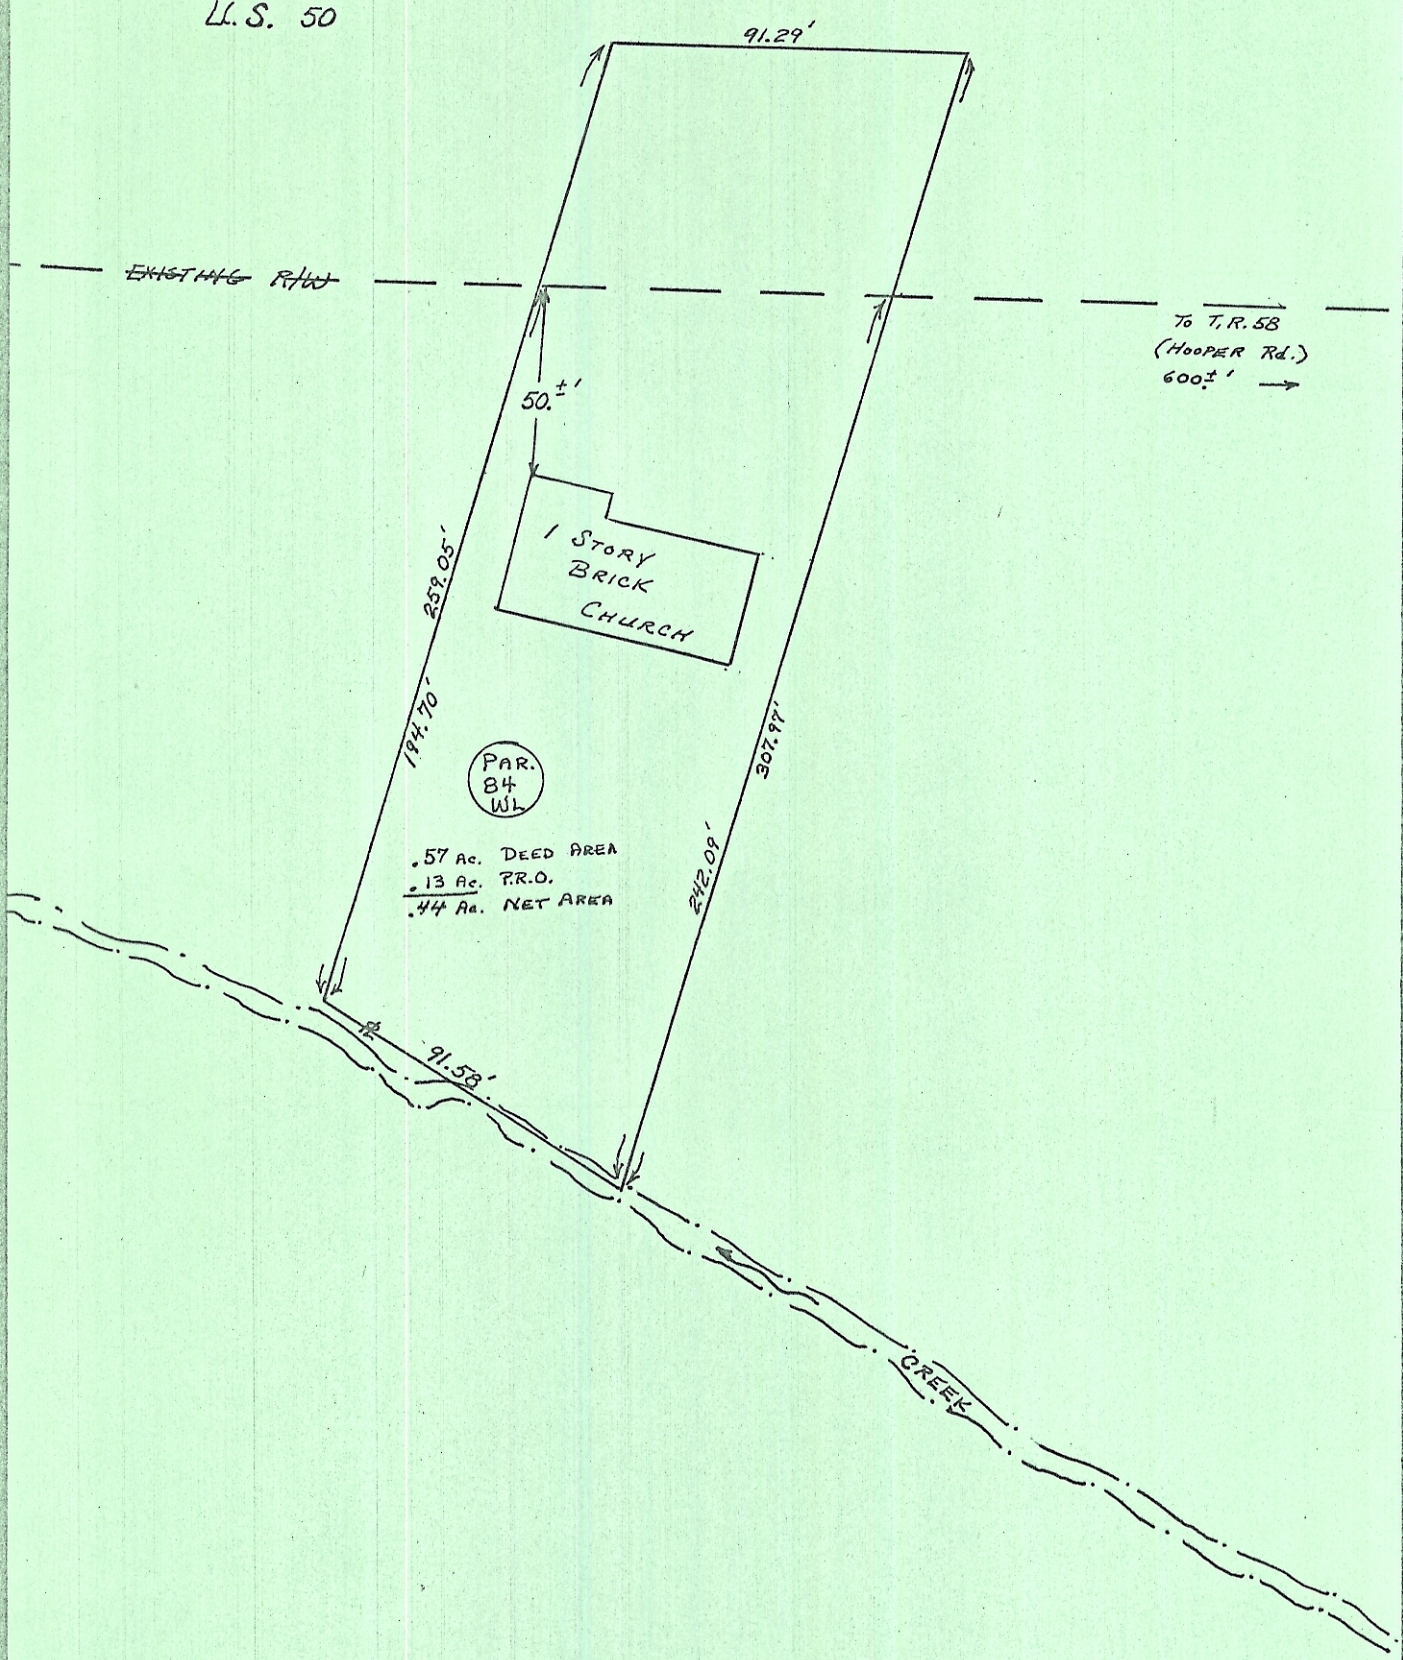

.57 Ac. DEED AREA
.13 Ac. P.R.O.
.44 Ac. NET AREA

PAR.
84
WL

1 STORY
BRICK
CHURCH

CREEK