



James J. Dorr
299-568

- = Iron Pin Found
- = Iron Pin Set

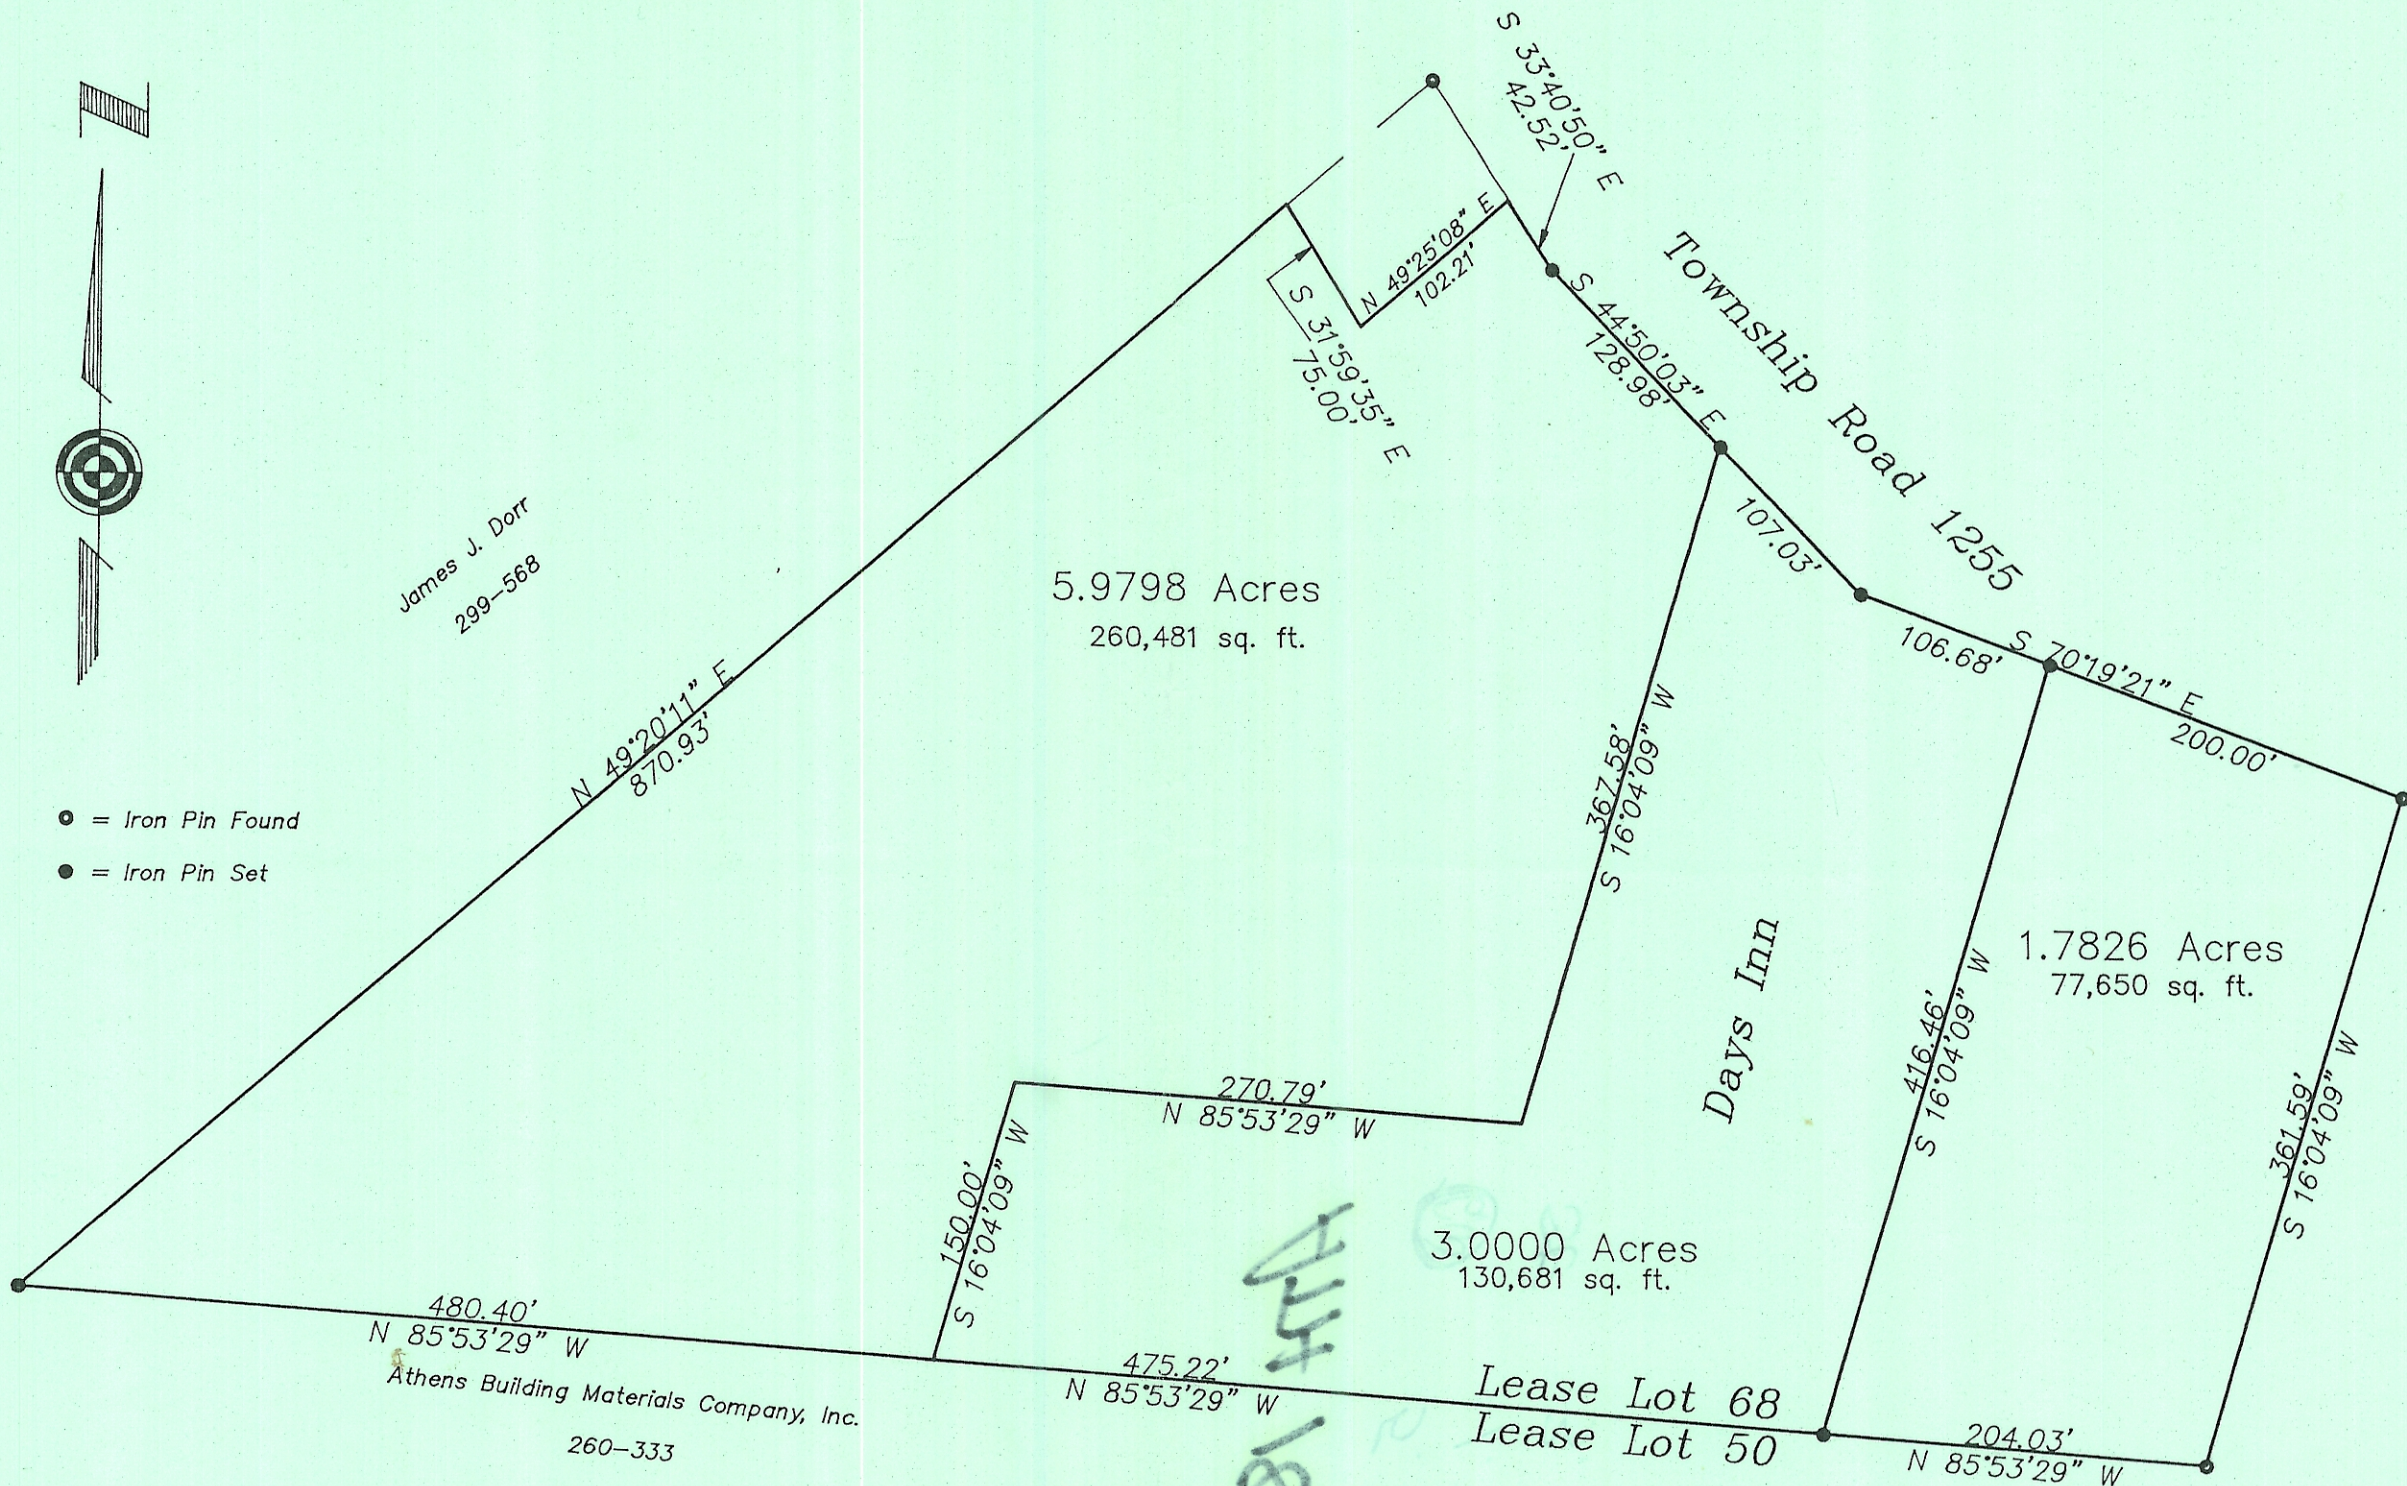

Athens Building Materials Company, Inc.
260-333

GRAPHIC SCALE

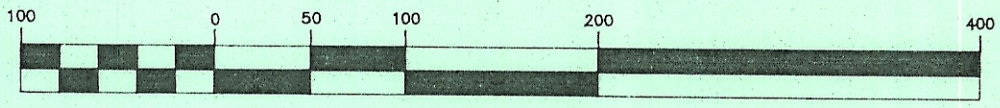

(IN FEET)
1 inch = 100 ft.

Plat of Survey of 3 Tracts
 Situated in Lease Lot 68, Section 18,
 Town 9, Range 14, Athens Township, Athens County, Ohio
 Surveyed June 1987 by:
 EVANS, MECHWART, HAMBLETON & TILTON, INC.
 Consulting Engineers and Surveyors
 Gahanna, Ohio Athens, Ohio

Gregory K. Wright

