

ATHENS 30
OR 2.00 AC




A.H. MATHENY'S SECOND ADDITION TO VERITY
PLAT BOOK 4, PAGE 101 - AUG. 21, 1906

EDWARD A. COTTINGHAM 16.20 Ac.
DB 160 - PG. 171

Note:
Original 180
Ac. tract as
recorded in
D.B. 85 PG. 227
which has been
deleted from the
map because the
area is included
in existing 300
Ac. tract

Area = 2.00 Ac. (Dead)
(D.B. 124, PG. 424)

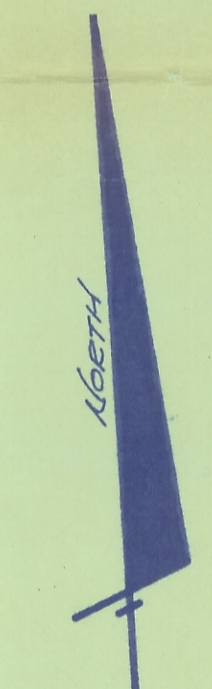

SCALE: 1" = 50'

OWNER:
SITUATE:
ARTHUR D. & ELIZABETH E. MCCOY
FARM LOT NO. 114, SECTION 30, TOWN 9, RANGE 14, ATHENS TOWNSHIP, ATHENS COUNTY,
THE PLAINS, OHIO

AUBLE · MITCHELL · BURGESS & ASSOCIATES
engineers · architects · surveyors · landscape architect
7188 PIPPIN ROAD CINCINNATI, OHIO 412 W. STATE STREET ATHENS, OHIO

BOUNDARY SURVEY		REVISIONS	DATE	PROJECT NO.	SHEET NO.
DRAWN	CHECKED				
SM	ECG		11 June 1977	1134	1 of 1

