


Sec 27
Athens
302-228

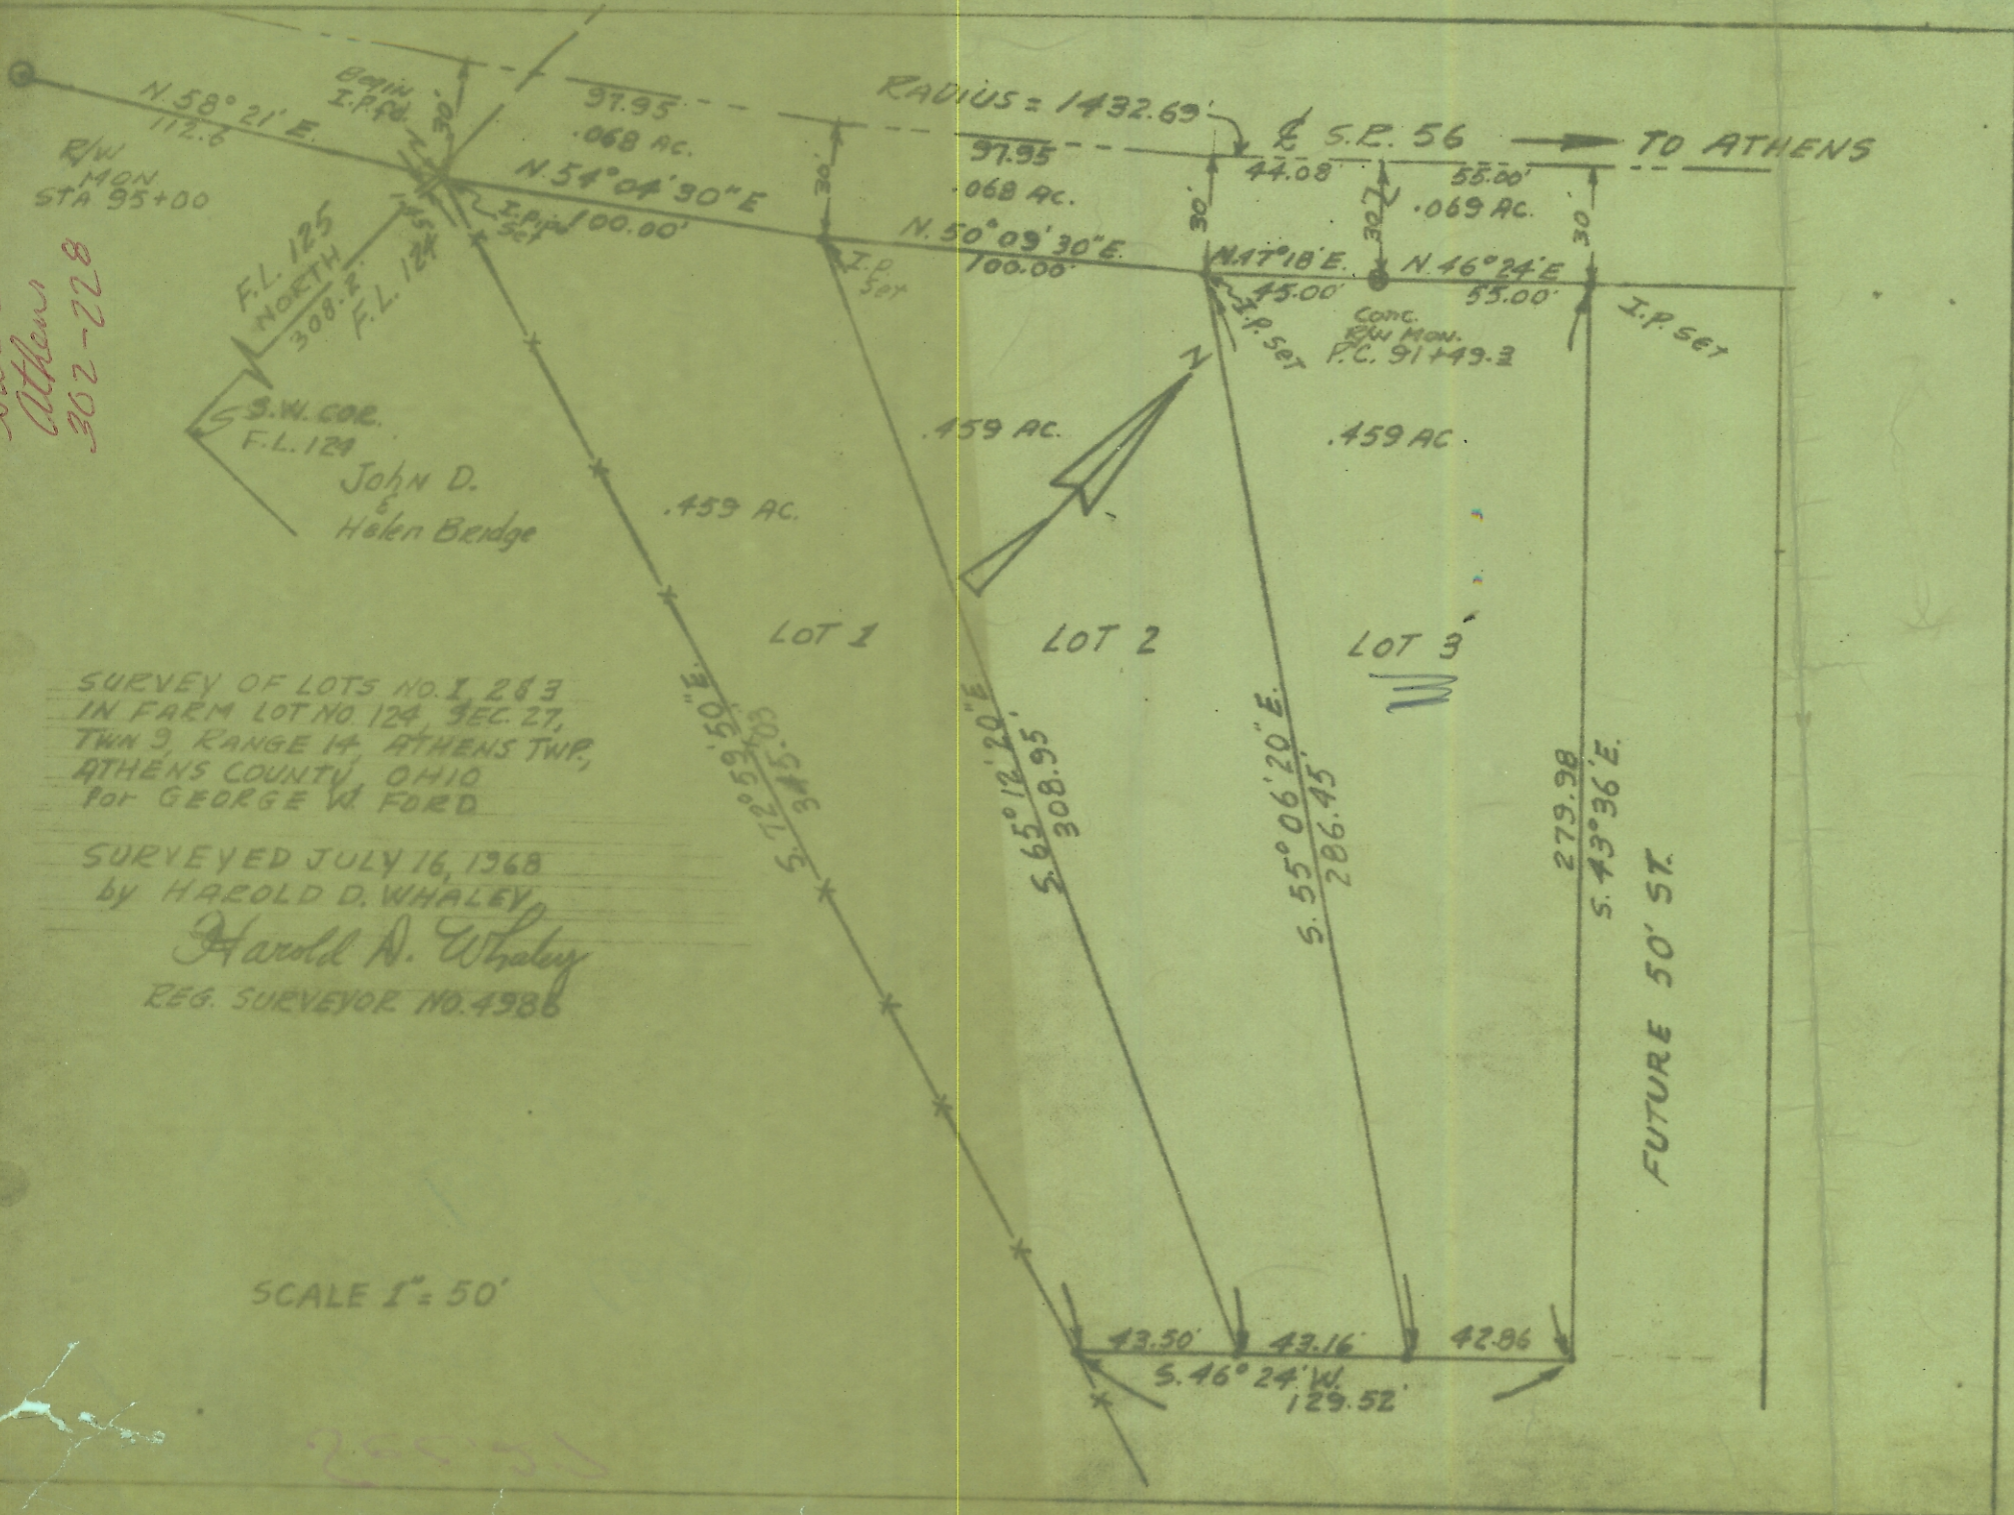

SURVEY OF LOTS NO. 1, 2 & 3
IN FARM LOT NO. 124, SEC. 27,
TWN 9, RANGE 14, ATHENS TWP,
ATHENS COUNTY, OHIO
FOR GEORGE W. FORD

SURVEYED JULY 16, 1968
by HAROLD D. WHALEY
Harold A. Whaley
REG. SURVEYOR NO. 4986

SCALE 1" = 50'

200-228