





# SOUTHEASTERN LAND SURVEYS

LEONARD F. SWOYER  
REGISTERED PROFESSIONAL LAND SURVEYOR

3428 PLEASANT HILL ROAD  
ATHENS, OHIO 45701  
740/593-8701

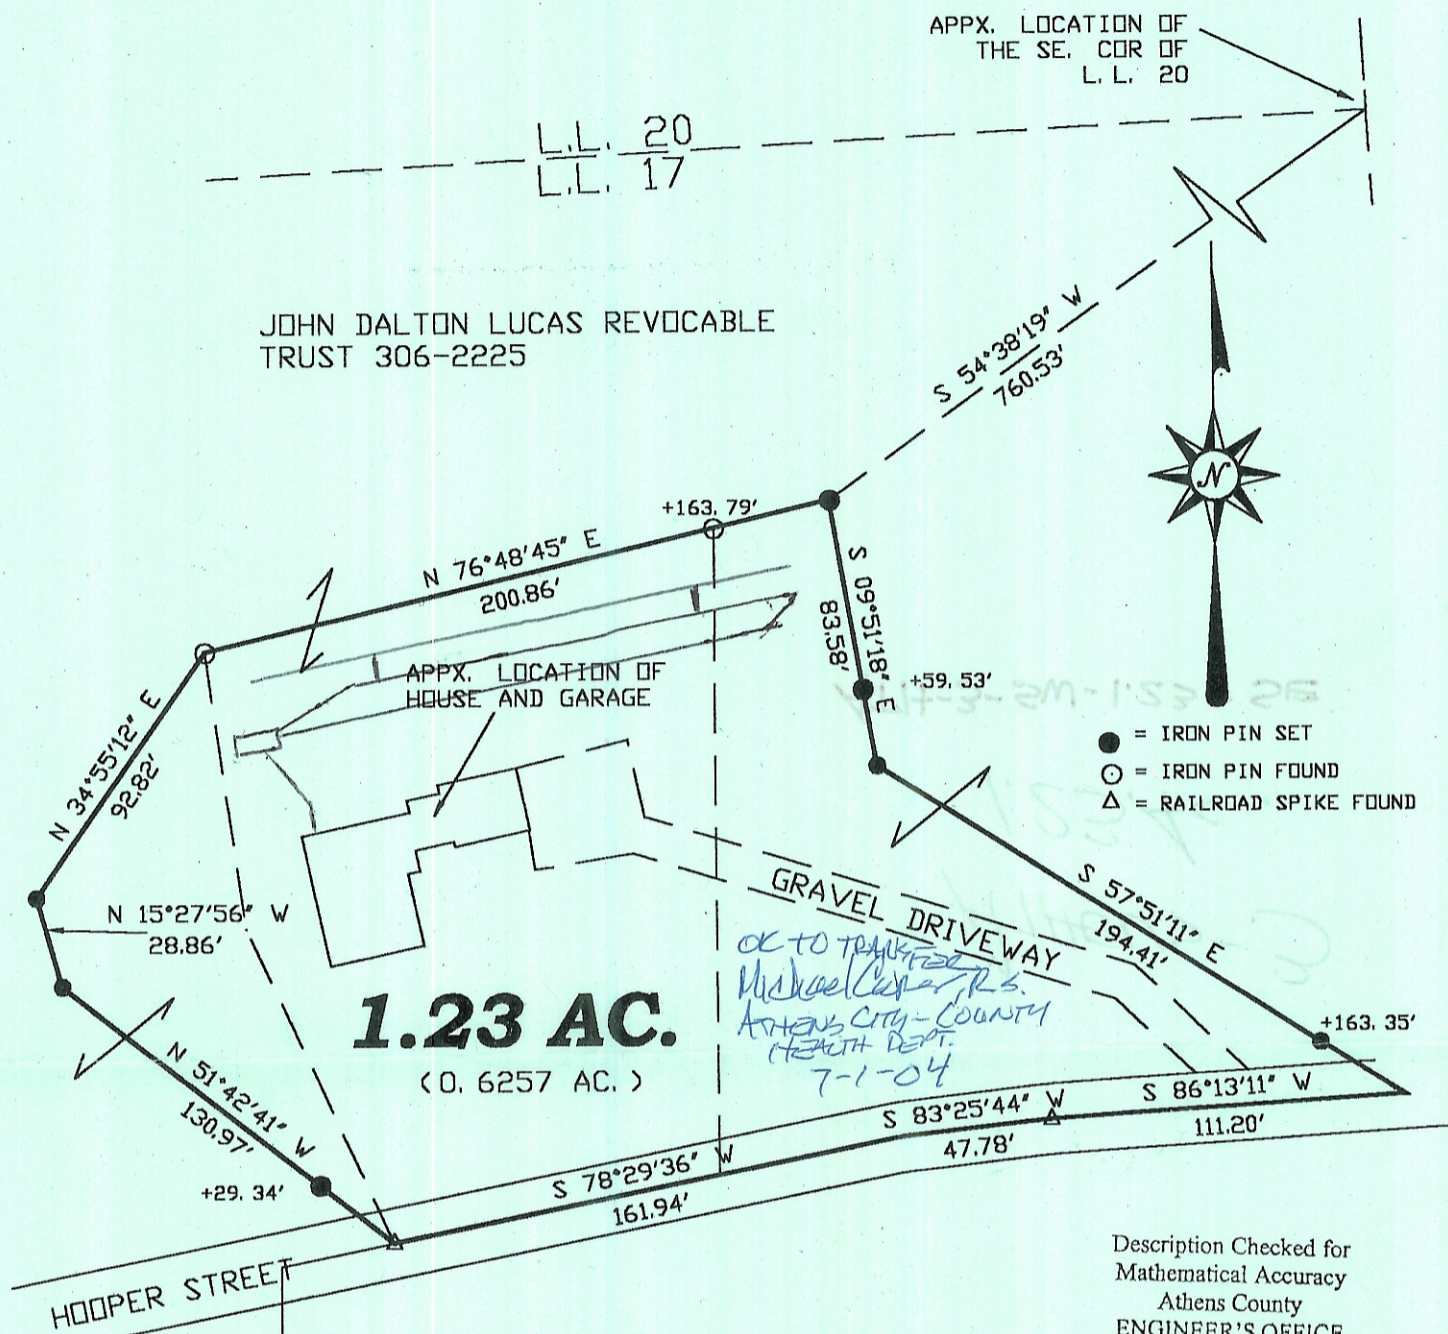

RICHARD J. AND PAULA K.  
BRAGGA 365-509

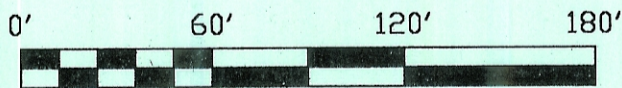

PERTINENT DOCUMENTS:  
TAX PLATS  
DEEDS AS SHOWN

BEARINGS ARE TO AN ASSUMED MERIDIAN AND DENOTE ANGLE ONLY

IRON PINS SET ARE 5/8 INCH REBAR 30 INCHES IN LENGTH WITH YELLOW CAP SCRIBED L. F. SWOYER PS. 6765

Plat of 1.23 ACRES Scale: 1"= 60'

Surveyed for: JOHN D. LUCAS REVOCABLE TRUST Date: 06/28/04

Subdivision L. L. 17

Township ATHENS Section 3 Town 9 Range 14

Corporation ATHENS CITY County ATHENS State OHIO

Leonard F. Swoyer Jr. Registered Professional Land Surveyor No. 6765

