

ENVELOPE: 292B  
BACKUS ADDITION  
NELSONVILLE

# North

## MAP OF THE BACKUS ADDITION TO THE CITY OF NELSONVILLE O.

SCALE 1 INCH = 50 FT.

JULY 25<sup>th</sup> 1940.

I HEREBY CERTIFY THAT THE ABOVE PLAT IS CORRECT AS SURVEYED  
BY ME JULY 25<sup>th</sup> 1940. Parker S. Sniffen, ENGINEER #1926


APPROVED AUG. 15, 1940

DIRECTOR OF PUBLIC SERVICE  
CITY OF NELSONVILLE


ACCEPTED BY THE COUNCIL OF THE CITY OF NELSONVILLE  
PASSED BY COUNCIL

CLERK OF COUNCIL

Know all Men by these Presents,  
That I C.W. Backus, Owner of the  
land delineated on this plat do hereby  
acknowledge the making of the same  
my Voluntary act and deed  
C.W. Backus

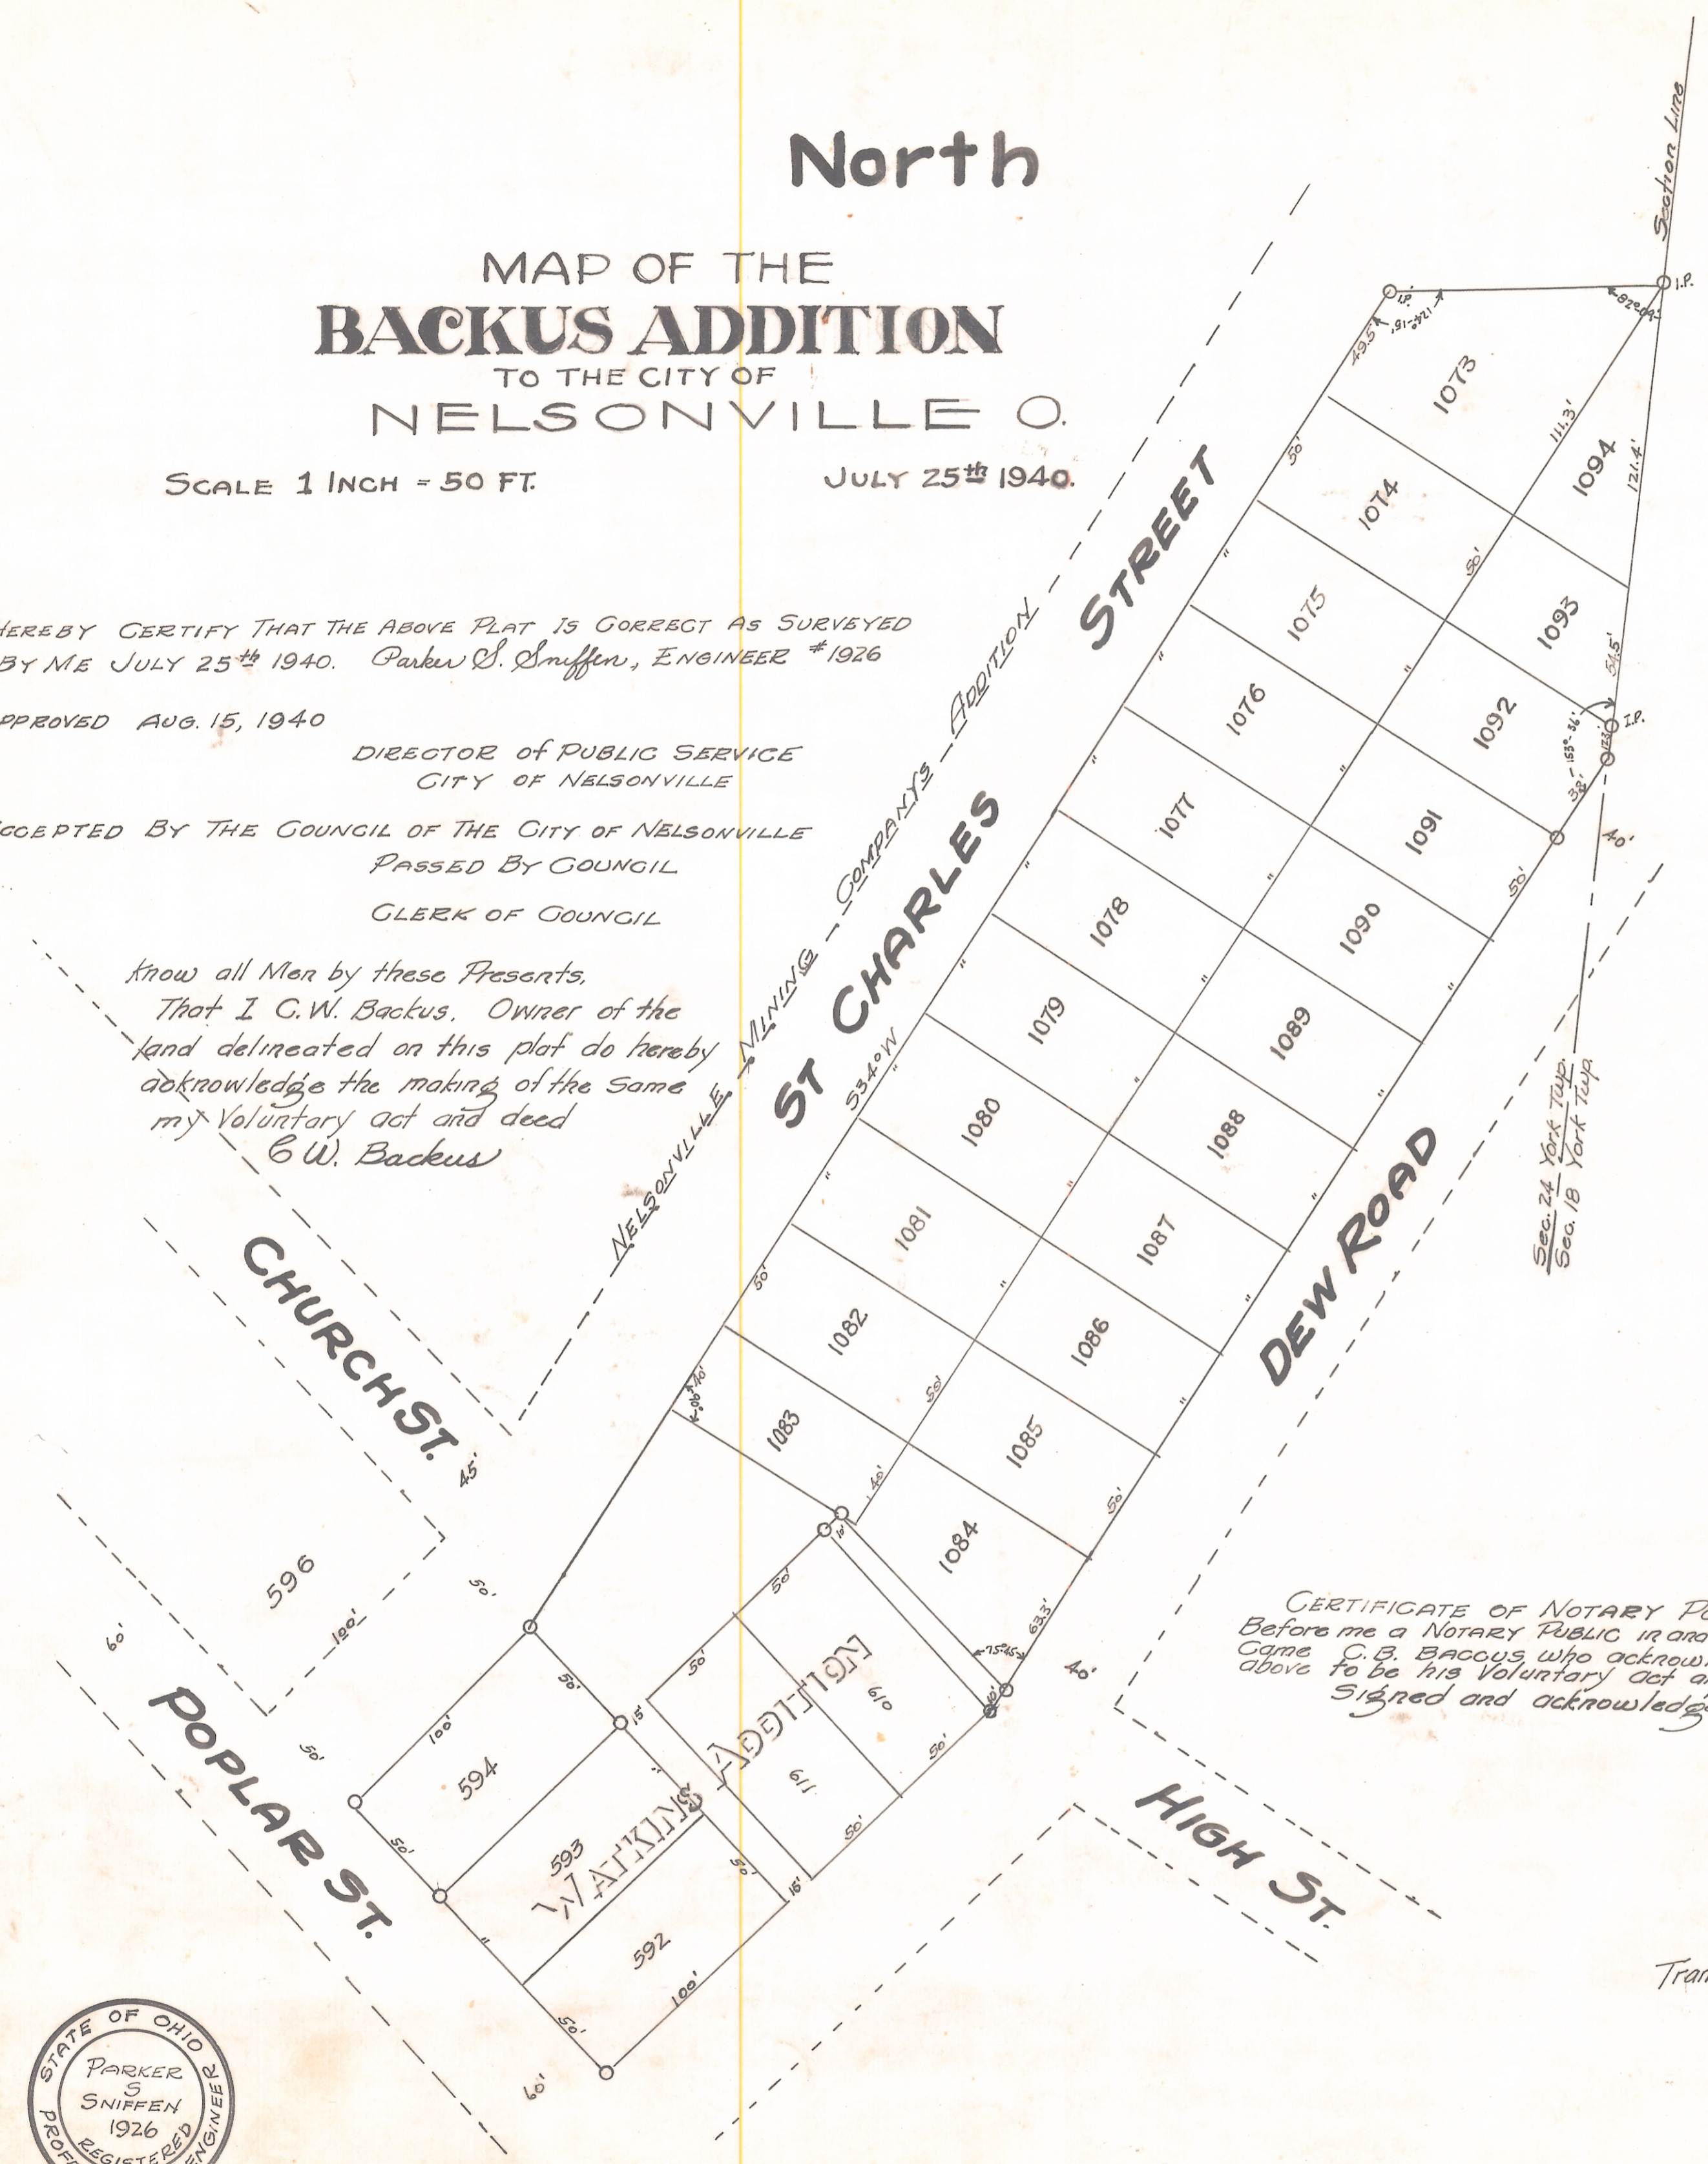

CERTIFICATE OF NOTARY PUBLIC  
Before me a NOTARY PUBLIC in and for Athens Co. personally  
came C.W. Backus who acknowledged the signing of the  
above to be his Voluntary act and deed.  
Signed and acknowledged this 2 day of 1942

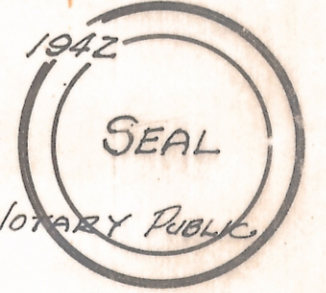

Transferred 9/2/1942  
C.O. Gibson Auditor  
Folio #150

