

CERTIFICATE

I, Florence Davis, Auditor of the City of Athens, County of Athens, State of Ohio, do hereby certify that the papers hereto attached represent true and accurate copies of all instruments filed in relation to the annexation of 74/100 acre in Athens Township, owned by Dr. and Mrs. William B. Biggs, to the City of Athens.

Witness my signature and the official seal of the City of Athens, State of Ohio, this 27th day of July, 1964.

Florence Davis
Athens City Auditor

To the Commissioners of Athens County, State of Ohio:

The undersigned, being a majority of the adult free-holders residing in the following described territory, situated in the County of Athens and adjacent to the City of Athens, to-wit:

Being sixty (60) feet off the east side of the premises in Farm Lot No. 27 as abute upon the West side of Inlot No. 2554 in Grandview Highland Addition to Athens, Ohio, and described as follows:

Commencing at the southwest corner of Inlot No. 2554, Grandview Highland Addition to the City of Athens, Ohio; thence north along the west line of said Inlot 2554; 538 feet to the northwest corner of said Inlot 2554; thence westerly 60 feet to a point; thence southerly and parallel to the west line of said Inlot 2554, 538 feet to a point 60 feet west of the southwest corner of said Inlot 2554; thence easterly 60 feet to the southwest corner of Inlot 2554 and the place of beginning of this description, containing 0.74 acres, more or less.

An accurate map of the above described territory is hereto attached as required by law.

It is respectfully petitioned that the said above described territory be annexed to the City of Athens, Ohio.

William B. Biggs is hereby authorized to act as agent of the petitioners in securing such annexation.

/s/ William B. Biggs
William B. Biggs

/s/ Elizabeth W. Biggs
Elizabeth W. Biggs

BOARD OF COUNTY COMMISSIONERS
ATHENS COUNTY ATHENS, OHIO

The following is an exact and true copy of a Resolution passed by the Board of Athens County Commissioners at their Regular Meeting September 23, 1963 and recorded in their Journal 25, page 206:

Mr. Cline offered the following Resolution and moved its adoption:

WHEREAS a petition and description as recorded above for the annexation of certain territory to the City of Athens has been filed this day with the Board of County Commissioners, by William B. Biggs, as Agent for the Petitioners.

THEREFORE BE IT RESOLVED that the said petition and plat be approved by the Board of Athens County Commissioners, and that the time for hearing be set for November 25, 1963 at 10:00 o'clock A. M. EST in the Office of the Board of County Commissioners, Court House, Athens, Ohio.

FURTHER BE IT RESOLVED that the Clerk of this Board be authorized to file said petition and plat of the proposed territory, with a copy of the Resolution of the Board of County Commissioners with the City Auditor of Athens, as provided in Section 709.03 of the Revised Code of the State of Ohio. Mr. Edwards seconded the Resolution. The roll being called upon its adoption the vote resulted as follows: Mr. Cline, yea; Mr. Edwards, yea; Mr. Wakefield, yea.

Respectfully submitted,
/s/ J. W. Whaley

J. W. Whaley, Secretary
Board of Athens County
Commissioners

ENVELOPE: 383B

BIGGS ANNEXATION
ATHENS

BOARD OF COUNTY COMMISSIONERS
ATHENS COUNTY ATHENS, OHIO

The following is an exact and true copy of a Resolution passed by the Board of Athens County Commissioners at their Regular Meeting November 26, 1963 and recorded in their Journal 25, page 230:

Mr. Cline offered the following Resolution and moved its adoption:

WHEREAS THE Commissioners of the County of Athens, State of Ohio, proceeding this day to hear the petition of William B. Biggs and Elizabeth W. Biggs to obtain the annexation of the territory in their petition described to the City of Athens, and having in open meeting heard all persons desiring to be heard for or against the granting of said petition and considered the affidavit presented with reference thereto, and being fully advised find that said petition contains all the matters required by law, that its statements are true, that the territory sought to be annexed is adjacent to the said City of Athens; that the petition contains a full description of said territory; that the map of said territory attached to the petition is accurate; that the said petition is signed by all of the owners of said territory sought to be annexed; that the required legal notice of the petition has been given and that it is right and proper that said petition should be granted.

THEREFORE BE IT RESOLVED it is hereby ordered that the prayer of said petition be granted, and that the territory described in said petition may be annexed to the City of Athens in accordance with law, and that a certified transcript signed by the Secretary of this Board of all the orders and proceedings of this Board relative to said petition and hearing thereon, together with said petition and map attached thereto, and all the papers on file relating to said matter be deposited at once with the Auditor of said City of Athens.

Mr. Edwards seconded the Resolution. The roll being called upon its adoption the vote resulted as follows: Mr. Cline, yea; Mr. Edwards, yea; Mr. Wakefield, yea.

Respectfully submitted,
/s/ J. W. Whaley
J. W. Whaley, Secretary
Board of Athens County
Commissioners

ORDINANCE NO. 0-18-64
PASSED BY THE COUNCIL OF THE CITY OF ATHENS,
STATE OF OHIO

SECTION I

That the application of William B. Biggs and Elizabeth W. Biggs for annexation of the following described territory in the County of Athens and adjacent to the City of Athens, to-wit:

Being sixty (60) feet off the east side of the premises in Farm Lot No. 27 as abute upon the West side of Inlot No. 2554 in Grandview Highland Addition to Athens, Ohio, and described as follows:

Commencing at the southwest corner of Inlot No. 2554, Grandview Highland Addition to the City of Athens, Ohio; thence north along the west line of said Inlot 2554; 538 feet to the northwest corner of said Inlot 2554; thence westerly 60 feet to a point; thence southerly and parallel to the west line of said Inlot 2554, 538 feet to a point 60 feet west of the southwest corner of Inlot 2554; thence easterly 60 feet to the southwest corner of Inlot 2554 and the place of beginning of this description, containing 0.74 acres, more or less.

An accurate map of which territory, together with the petition for its annexation other papers relating thereto, and a certified transcript of the proceedings of the County Commissioners in relation thereto are on file with the Auditor of said City be and the same is hereby accepted.

SECTION II

That this Ordinance shall take effect and be in force from and after the earliest period allowed by law.


Done in Council this 4th day of May, 1964.

/s/ Harry B. Crewson
President of Council

ATTEST:
/s/ Bonnie B. Hawk
Clerk

APPROVED:
/s/ Raymond Shepard
Mayor

ATHENS TWP. ATHENS CITY

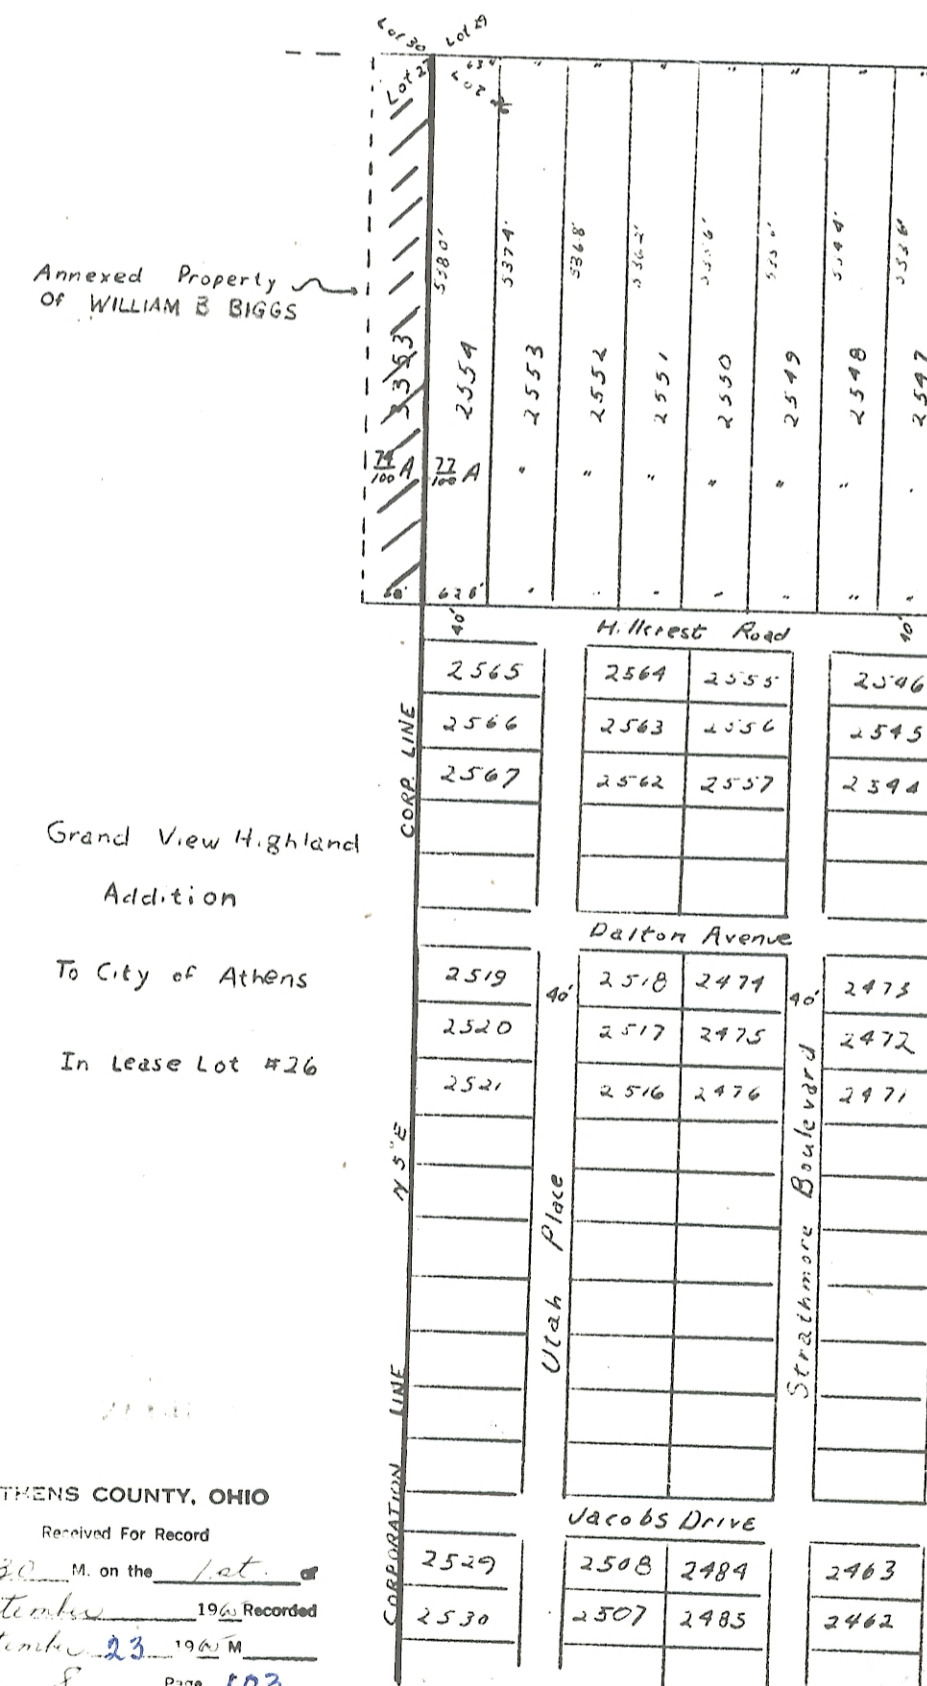

BIGGS' ANNEXATION

ATHENS COUNTY, OHIO
Received For Record
M. on the 1st of
September 1964, Recorded
September 23, 1964 M.
Page 103
L. M. WRIGHT, Recorder
By Herman B. Applegate
6.00