


Sec 30
A. Alexander
BEAL
BEAL SUBDIVISION

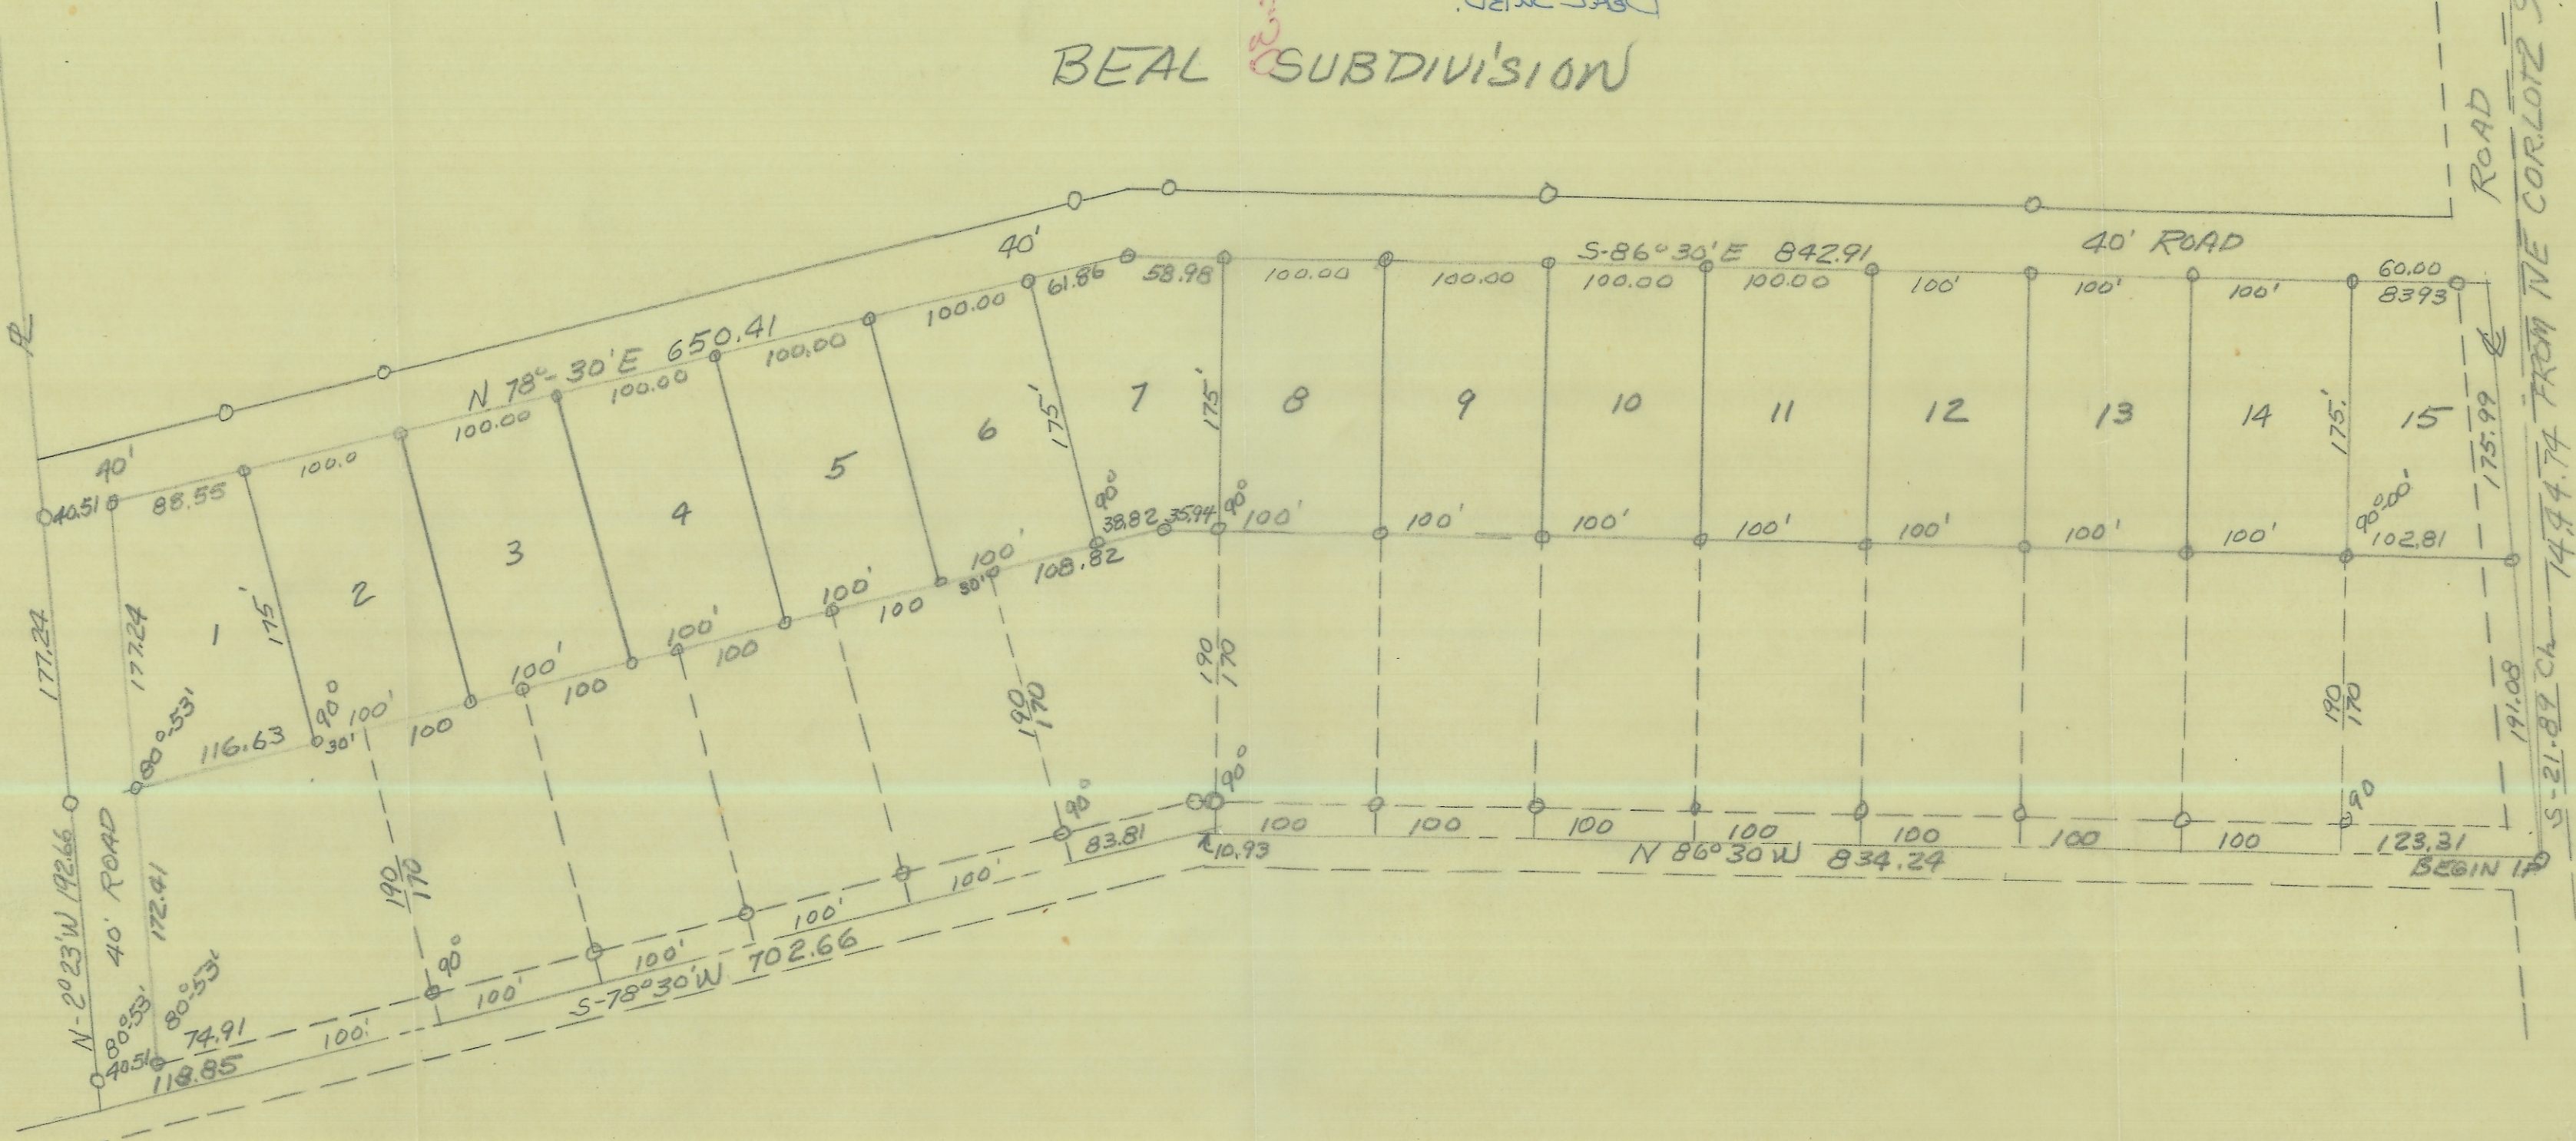

Notes & Remarks 2002

$\frac{219.85}{90.51} = 178.34$

$\frac{116.63}{30.51} = 86.63$

ROAD

BEGIN IP

2002