


SCALE: 1" = 80'

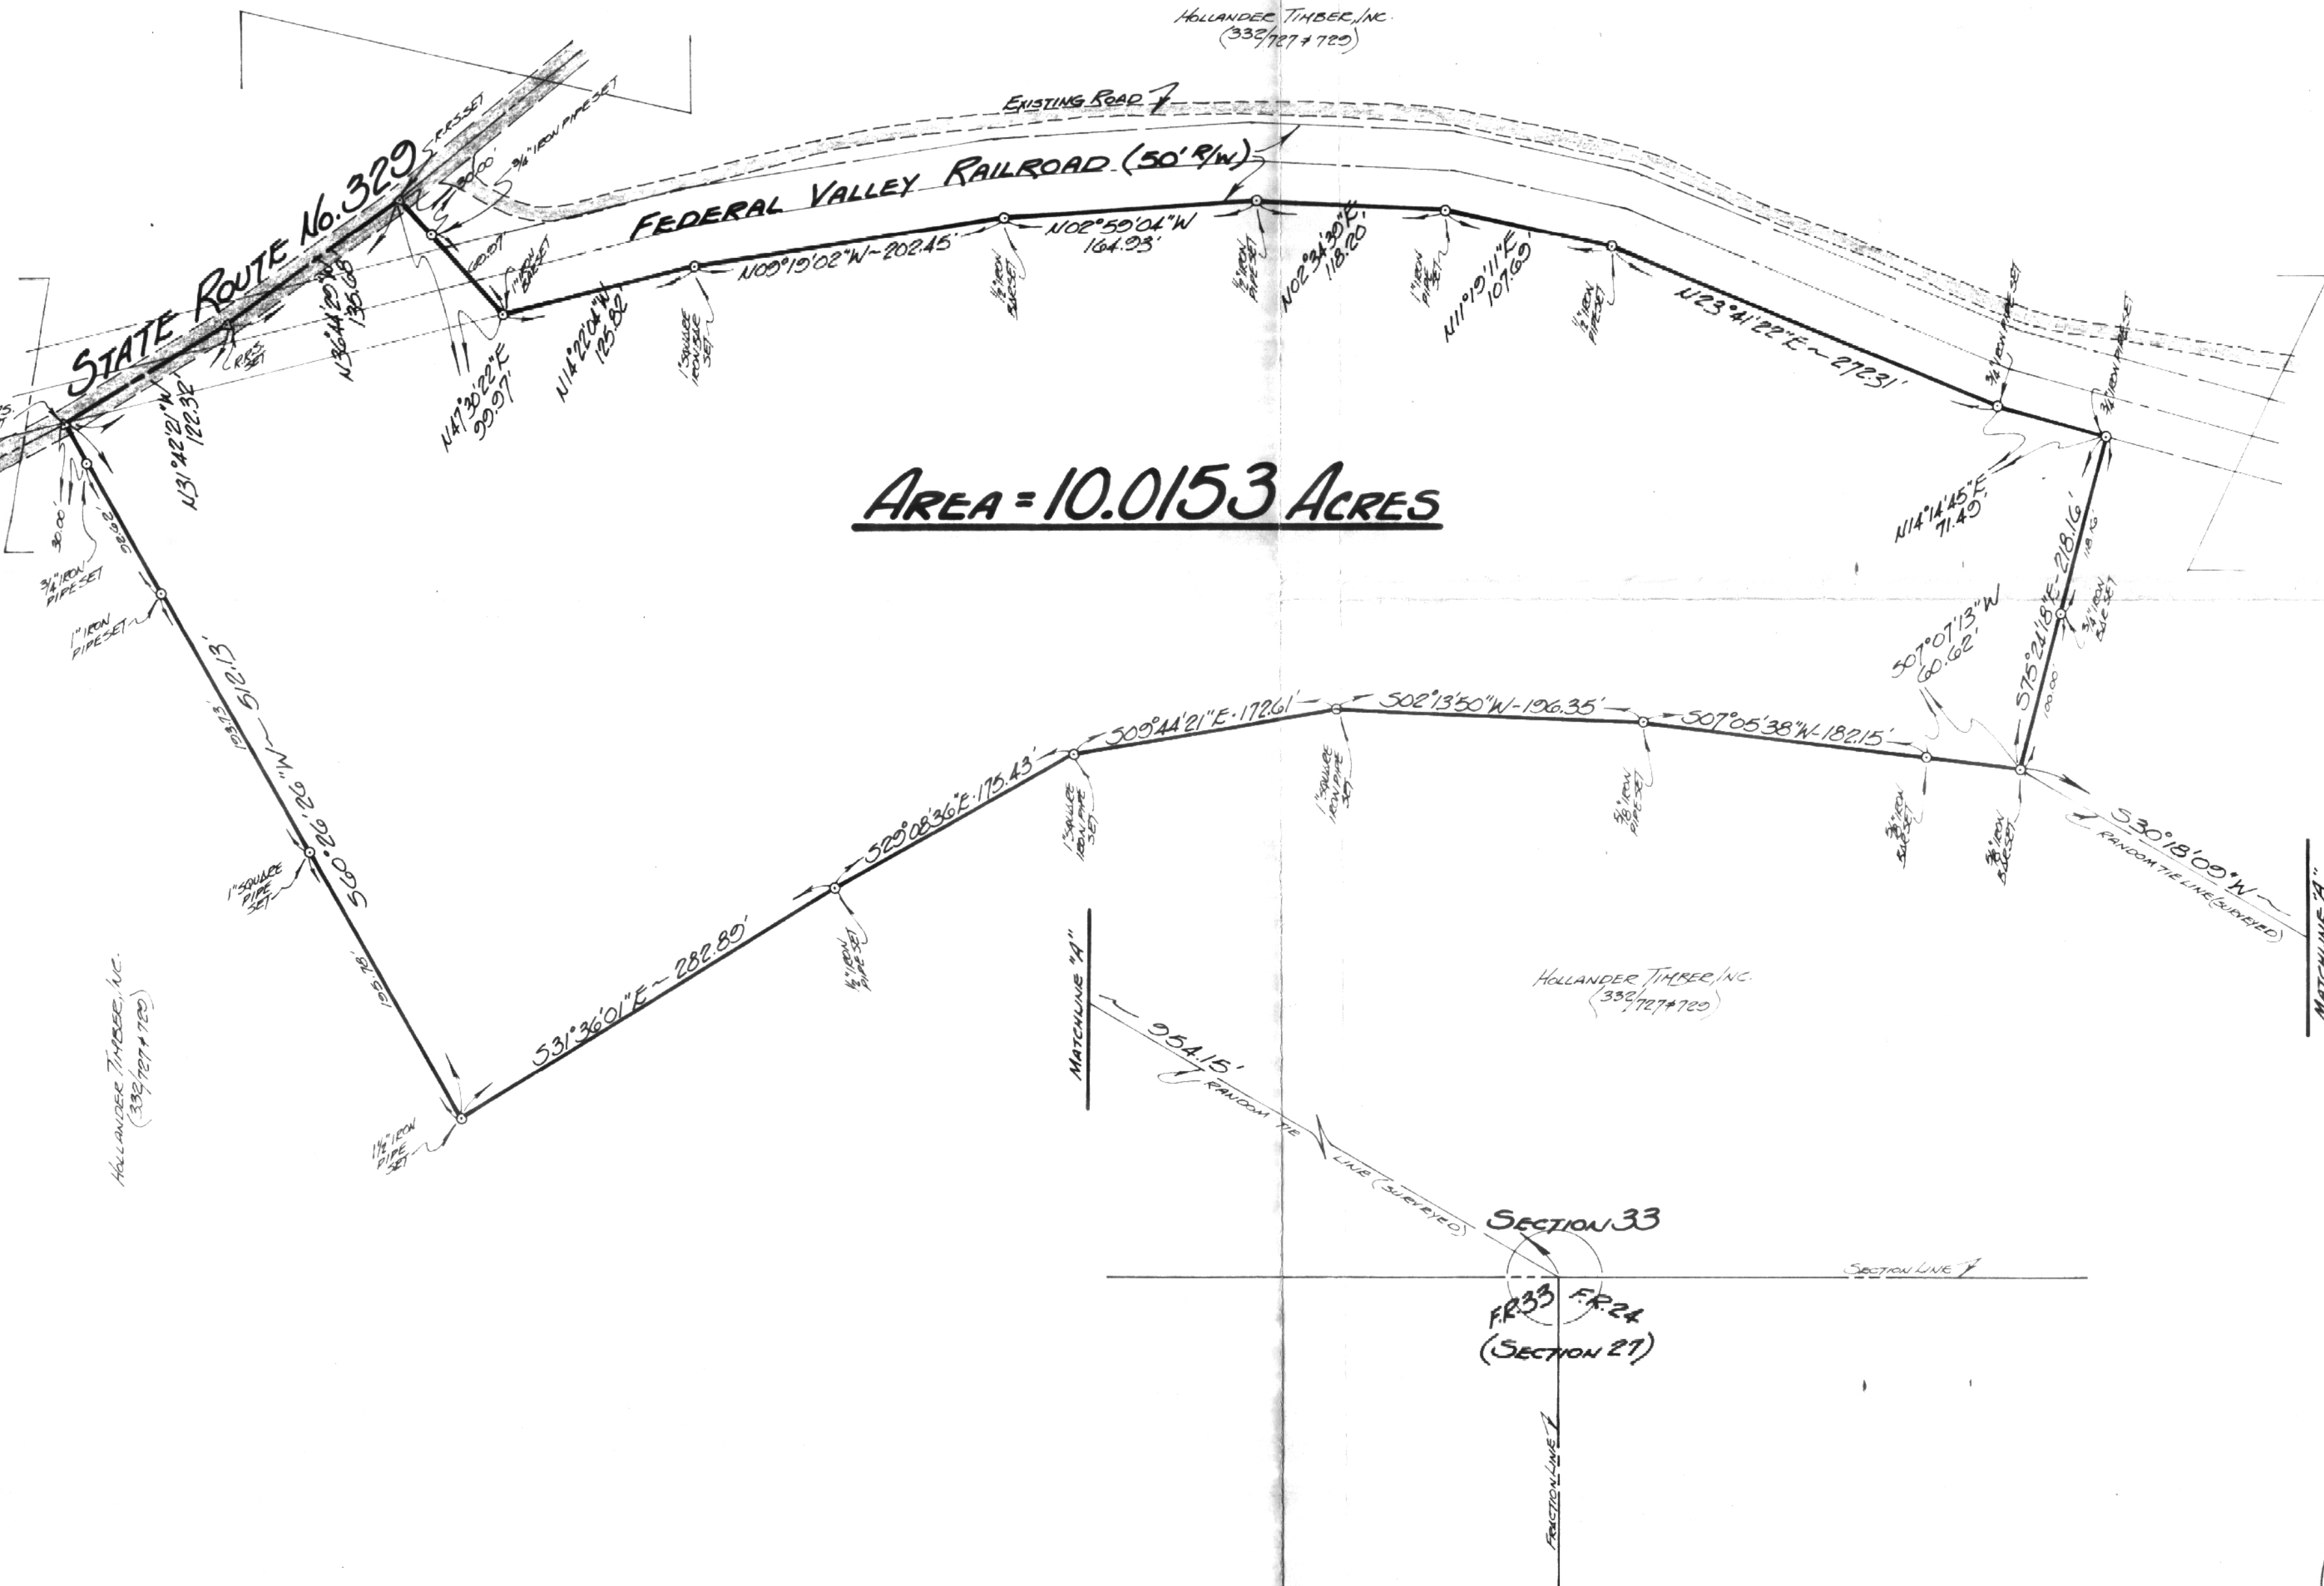

AREA = 10.0153 ACRES

# PLAT OF SURVEY

OF A 10.0153 ACRE PARCEL SITUATE IN SECTION 33 - TOWN 7 N - RANGE 12 W - DEER TOWNSHIP - ATHENS CO. - OHIO.	
Drawn	Surveyed
Daye	Revisions
27 SEPT 77	
Chas. W.	# 977-00

HOLLANDER TIMBER, INC.  
 5 HANOVER SQUARE  
 N.Y. - N.Y. - 10004

GERALD W. BAYHA, P.S.  
 REGISTERED PROFESSIONAL SURVEYOR 16.5-0130  
 ROUTE 16.5 - BOX 16.204  
 (PLEASANT HILL) ATHENS, OHIO - 45701 - (614) 592-4398

8

Gerald W. Bayha, P.S.