


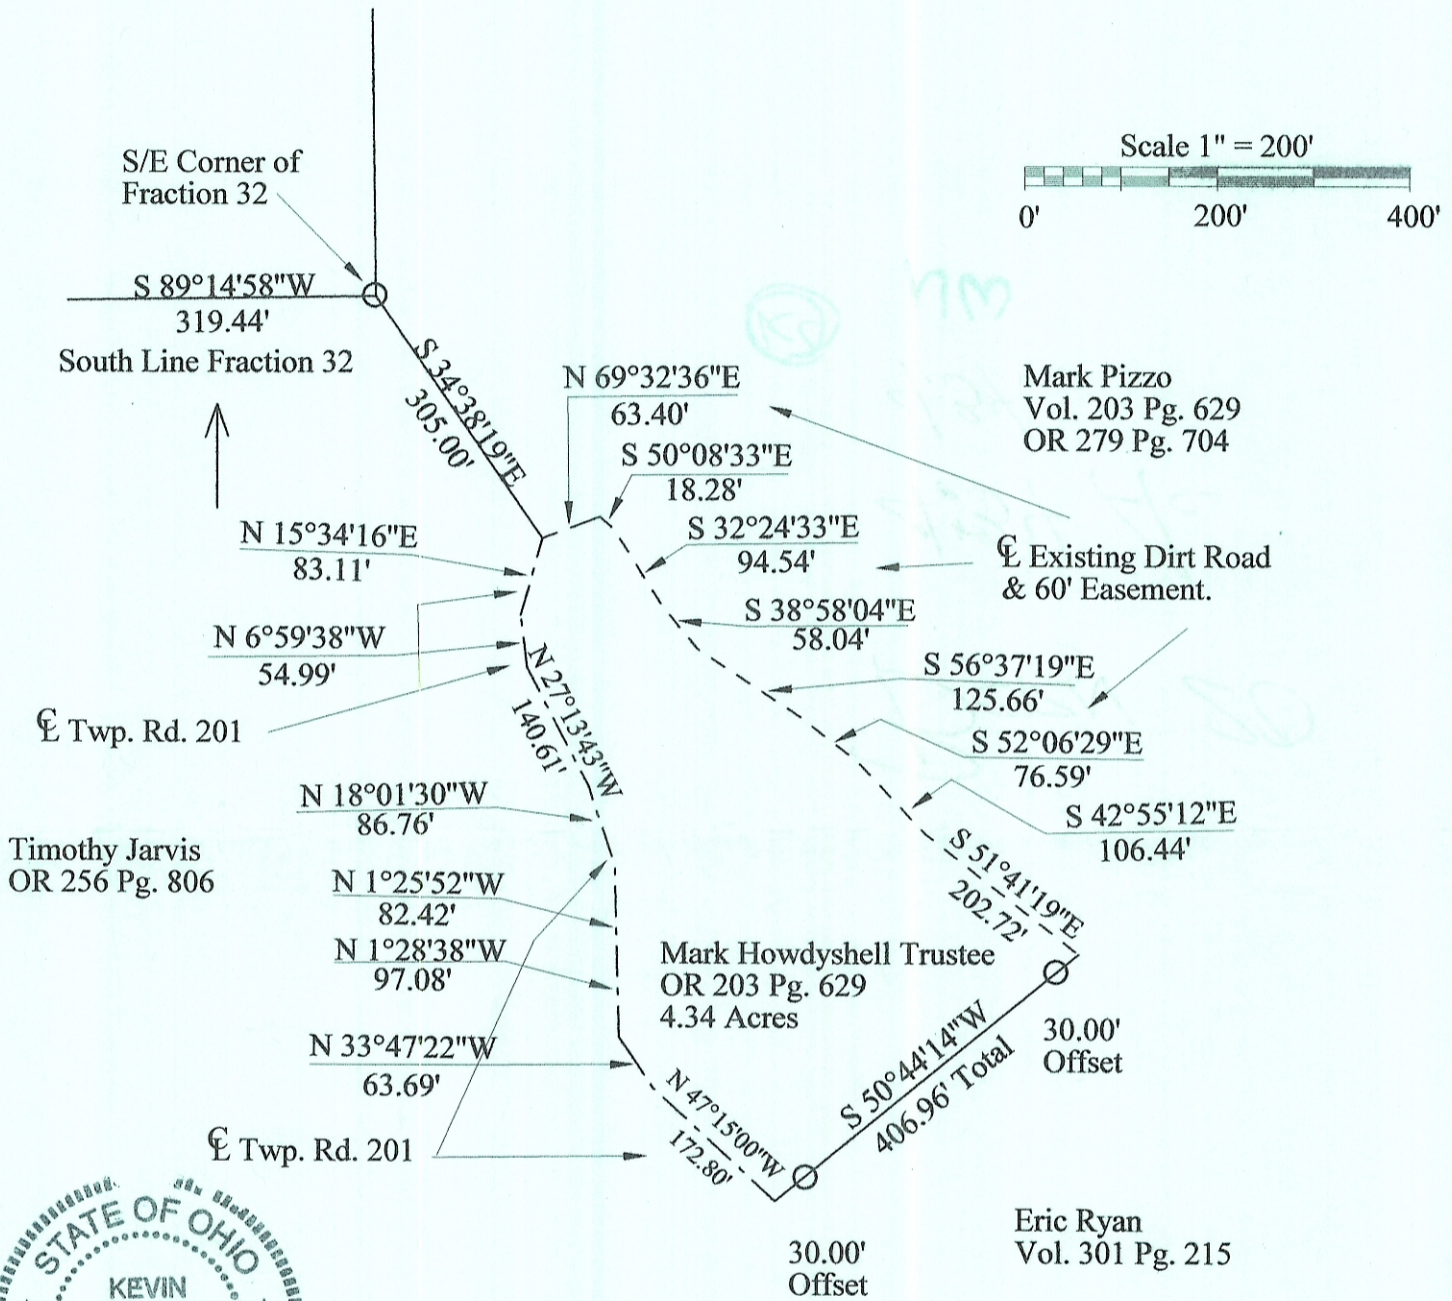

CANNON LAND SURVEYING

7945 TWP. RD. 114 NE
New Lexington, Ohio 43764
(740) 342 - 2835

Bearing shown are to an assumed meridian and are used to denote angles only.
Data references: USGS maps, tax maps, deed description and existing monumentation.
This survey is subject to any facts that may be disclosed by a full and accurate title search.



Kevin Cannon
Kevin Cannon
Reg. # 7224

11/29/07
Date

Survey for: Mark Howdyshell Trustee
State: Ohio
County: Athens
Township: Bern
T - 7, R - 12, Lot: N/A
Section: Fraction 31
City or Village: N/A
Subdivision: N/A
Parcel #: N/A

Description Checked for
Mathematical Accuracy
Athens County
ENGINEER'S OFFICE

BY: *S. Blause*
DATE: *5-3-2000*

LEGEND

- Iron Pin Set 5/8" Rebar With Plastic ID Cap, Stamped CLS 7224
- Iron Pin Found
- ▲ Railroad Spike Set
- △ Railroad Spike Found
- Stone Found
- ⊗ Post
- X—X— Fence
- Basis of Bearings