


Village of Broadwell, Bern Township

ENVELOPE: 108A
BROADWELL
SECTION 13
BERN TWP

I certify this to be a true Record and Plat of the Village of
Broadwell as surveyed by me, Bernie Sp Athens Co. Ohio, May 5
1886
W. E. Land Surveyor
Am E. Broadwell Prop.

State of Ohio, County of Athens s. Be it Remembered, that on
this 5th day of May A. D. 1886, before me the subscriber a Notary Public in and
for said County, personally appeared Mrs A. E. Broadwell the grantor in the
forgoing plat, and acknowledged the signing and sealing thereof to be her
act and deed for the purposes named. In Testimony Whereof I have
hereto subscribed my name, on the date above named.
Notarial seal
W. H. Johnston, Notary Public

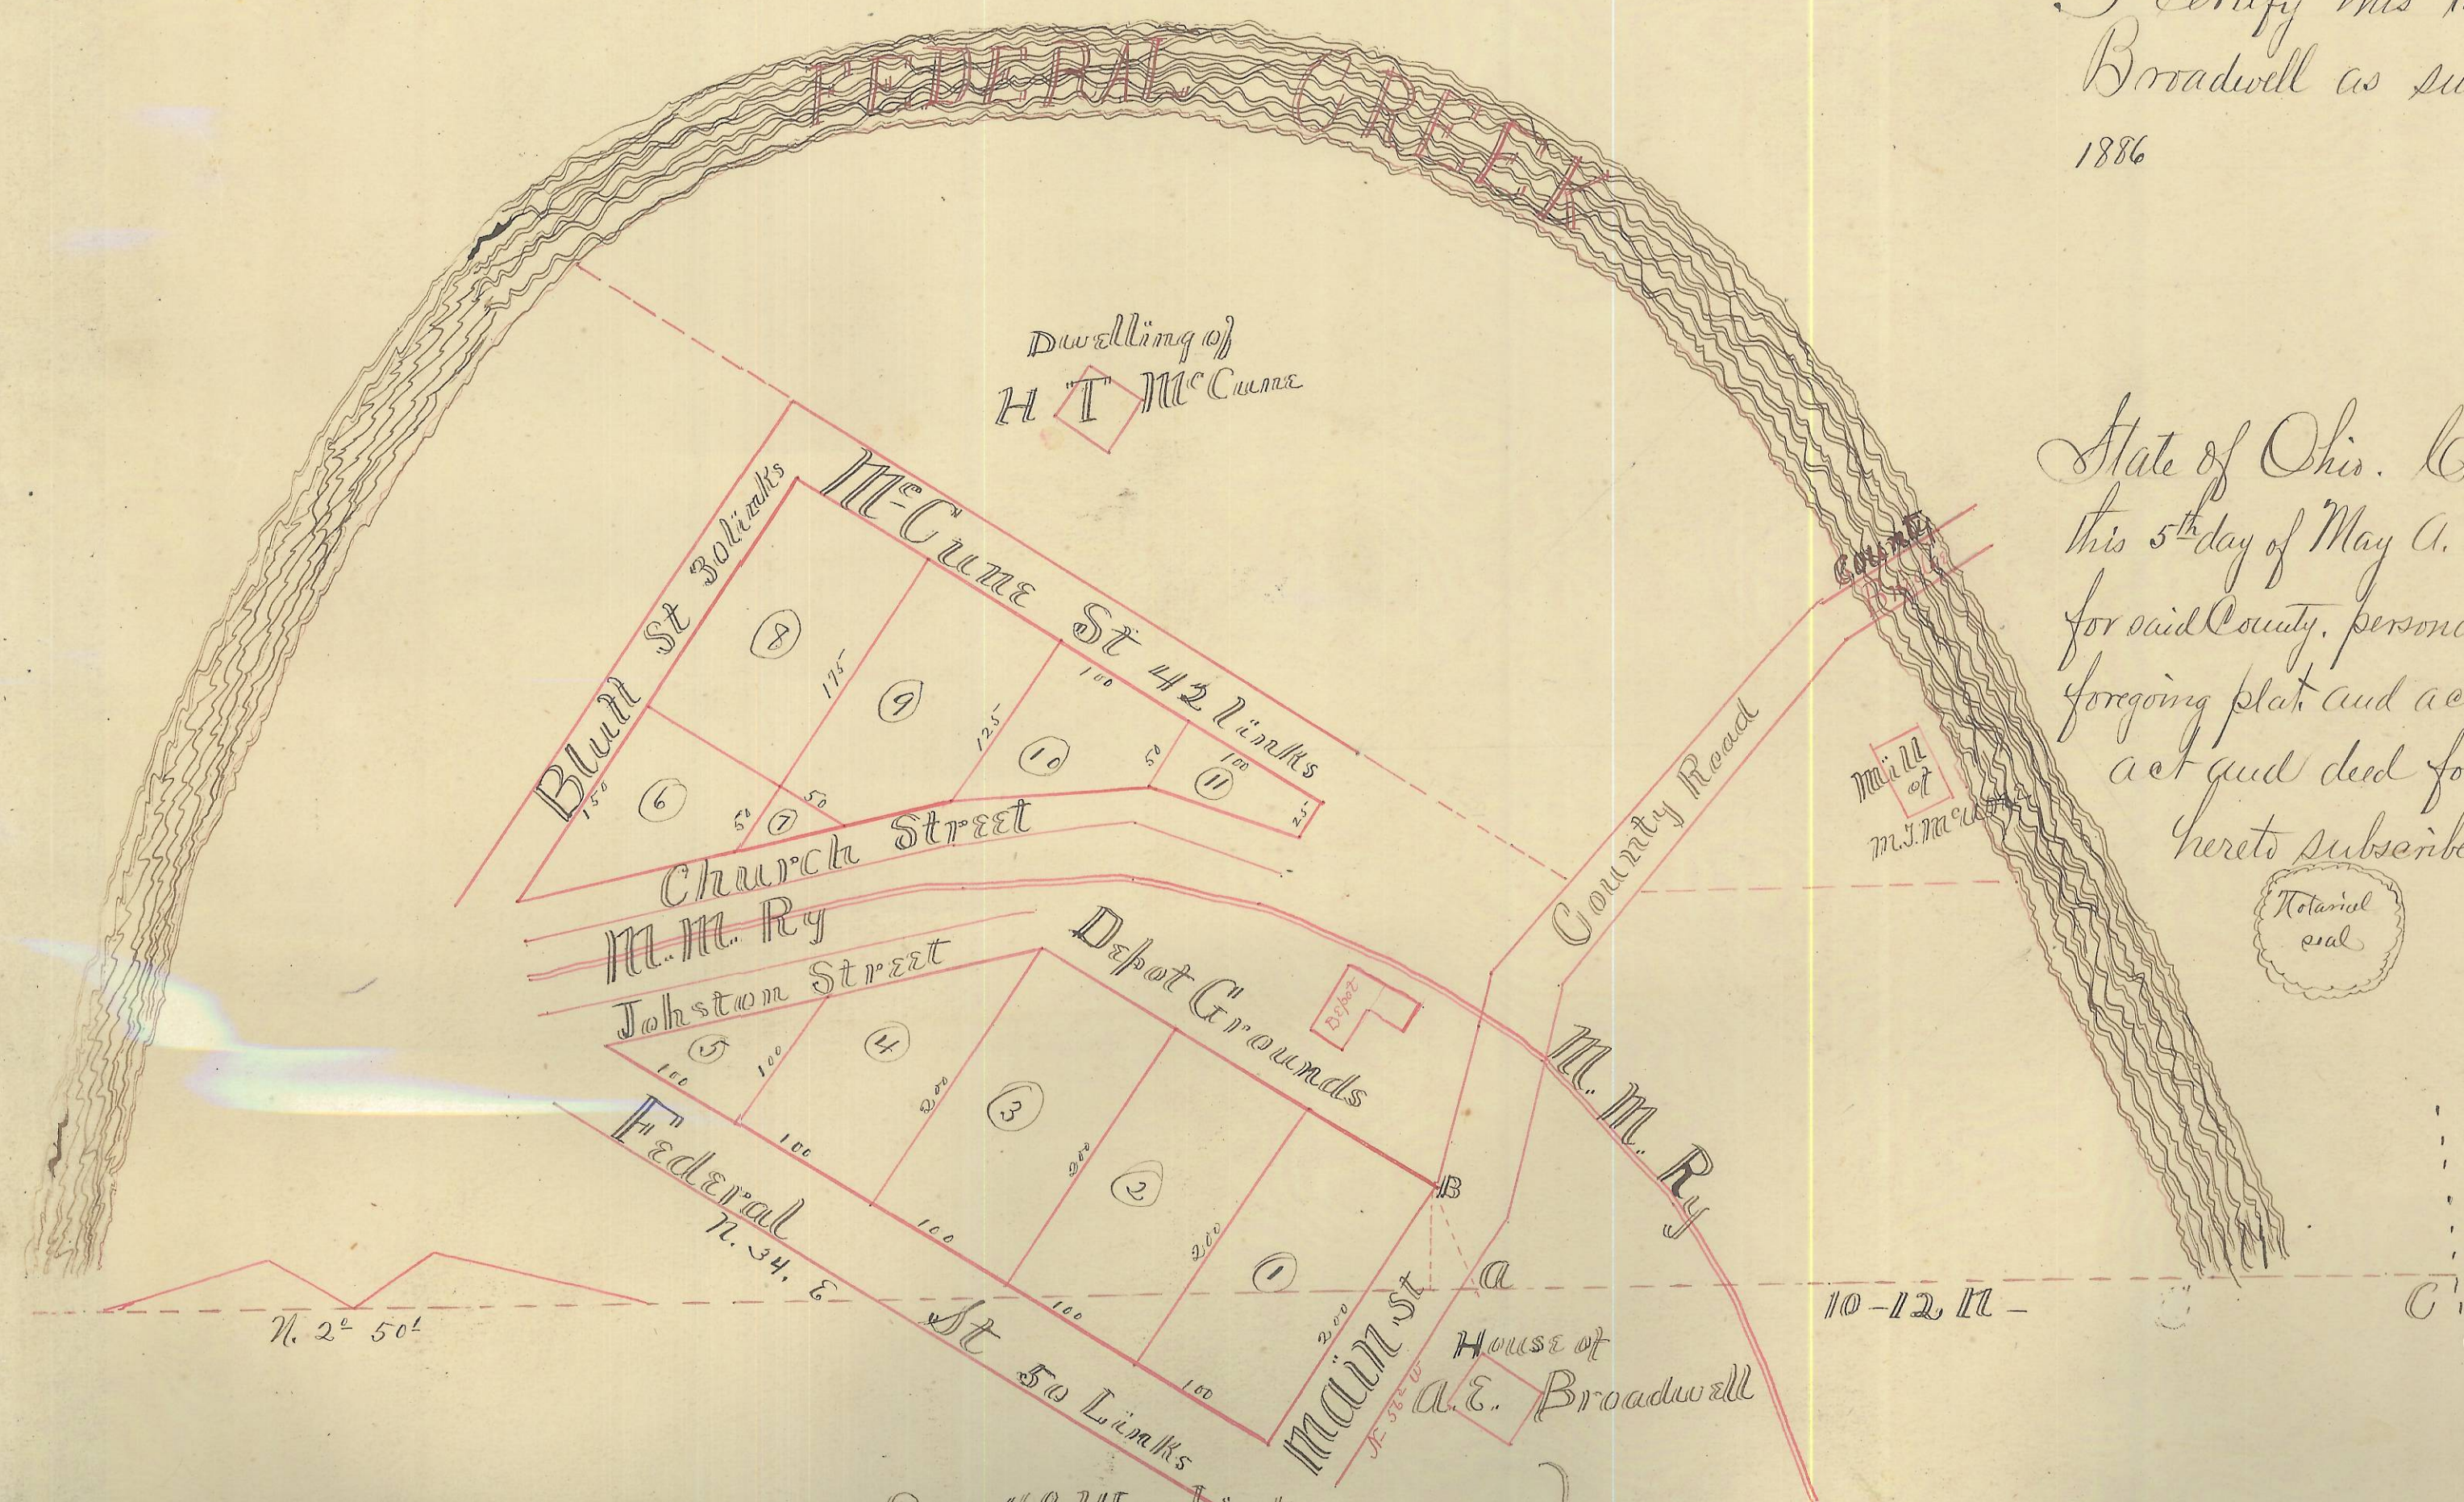

- a - apple tree 12 in - diameter S. 72 1/2° W 71 Links
- B - Corner stone 10.12 Chains North & 67chs East of S.W. Cor. of S. E. 1/4 of sec. 13, T. 7. Range 12 O. Co. Purchase.
- C - S.W. Corner S.E. 1/4 sec. 13 T. 7. Range 12, Ohio Co. Purchase, size of lots marked in links.

Received for Record May 7th 1886
Recorded May 10th A. D. 1886
L. Hawk, Recorder