



79

295

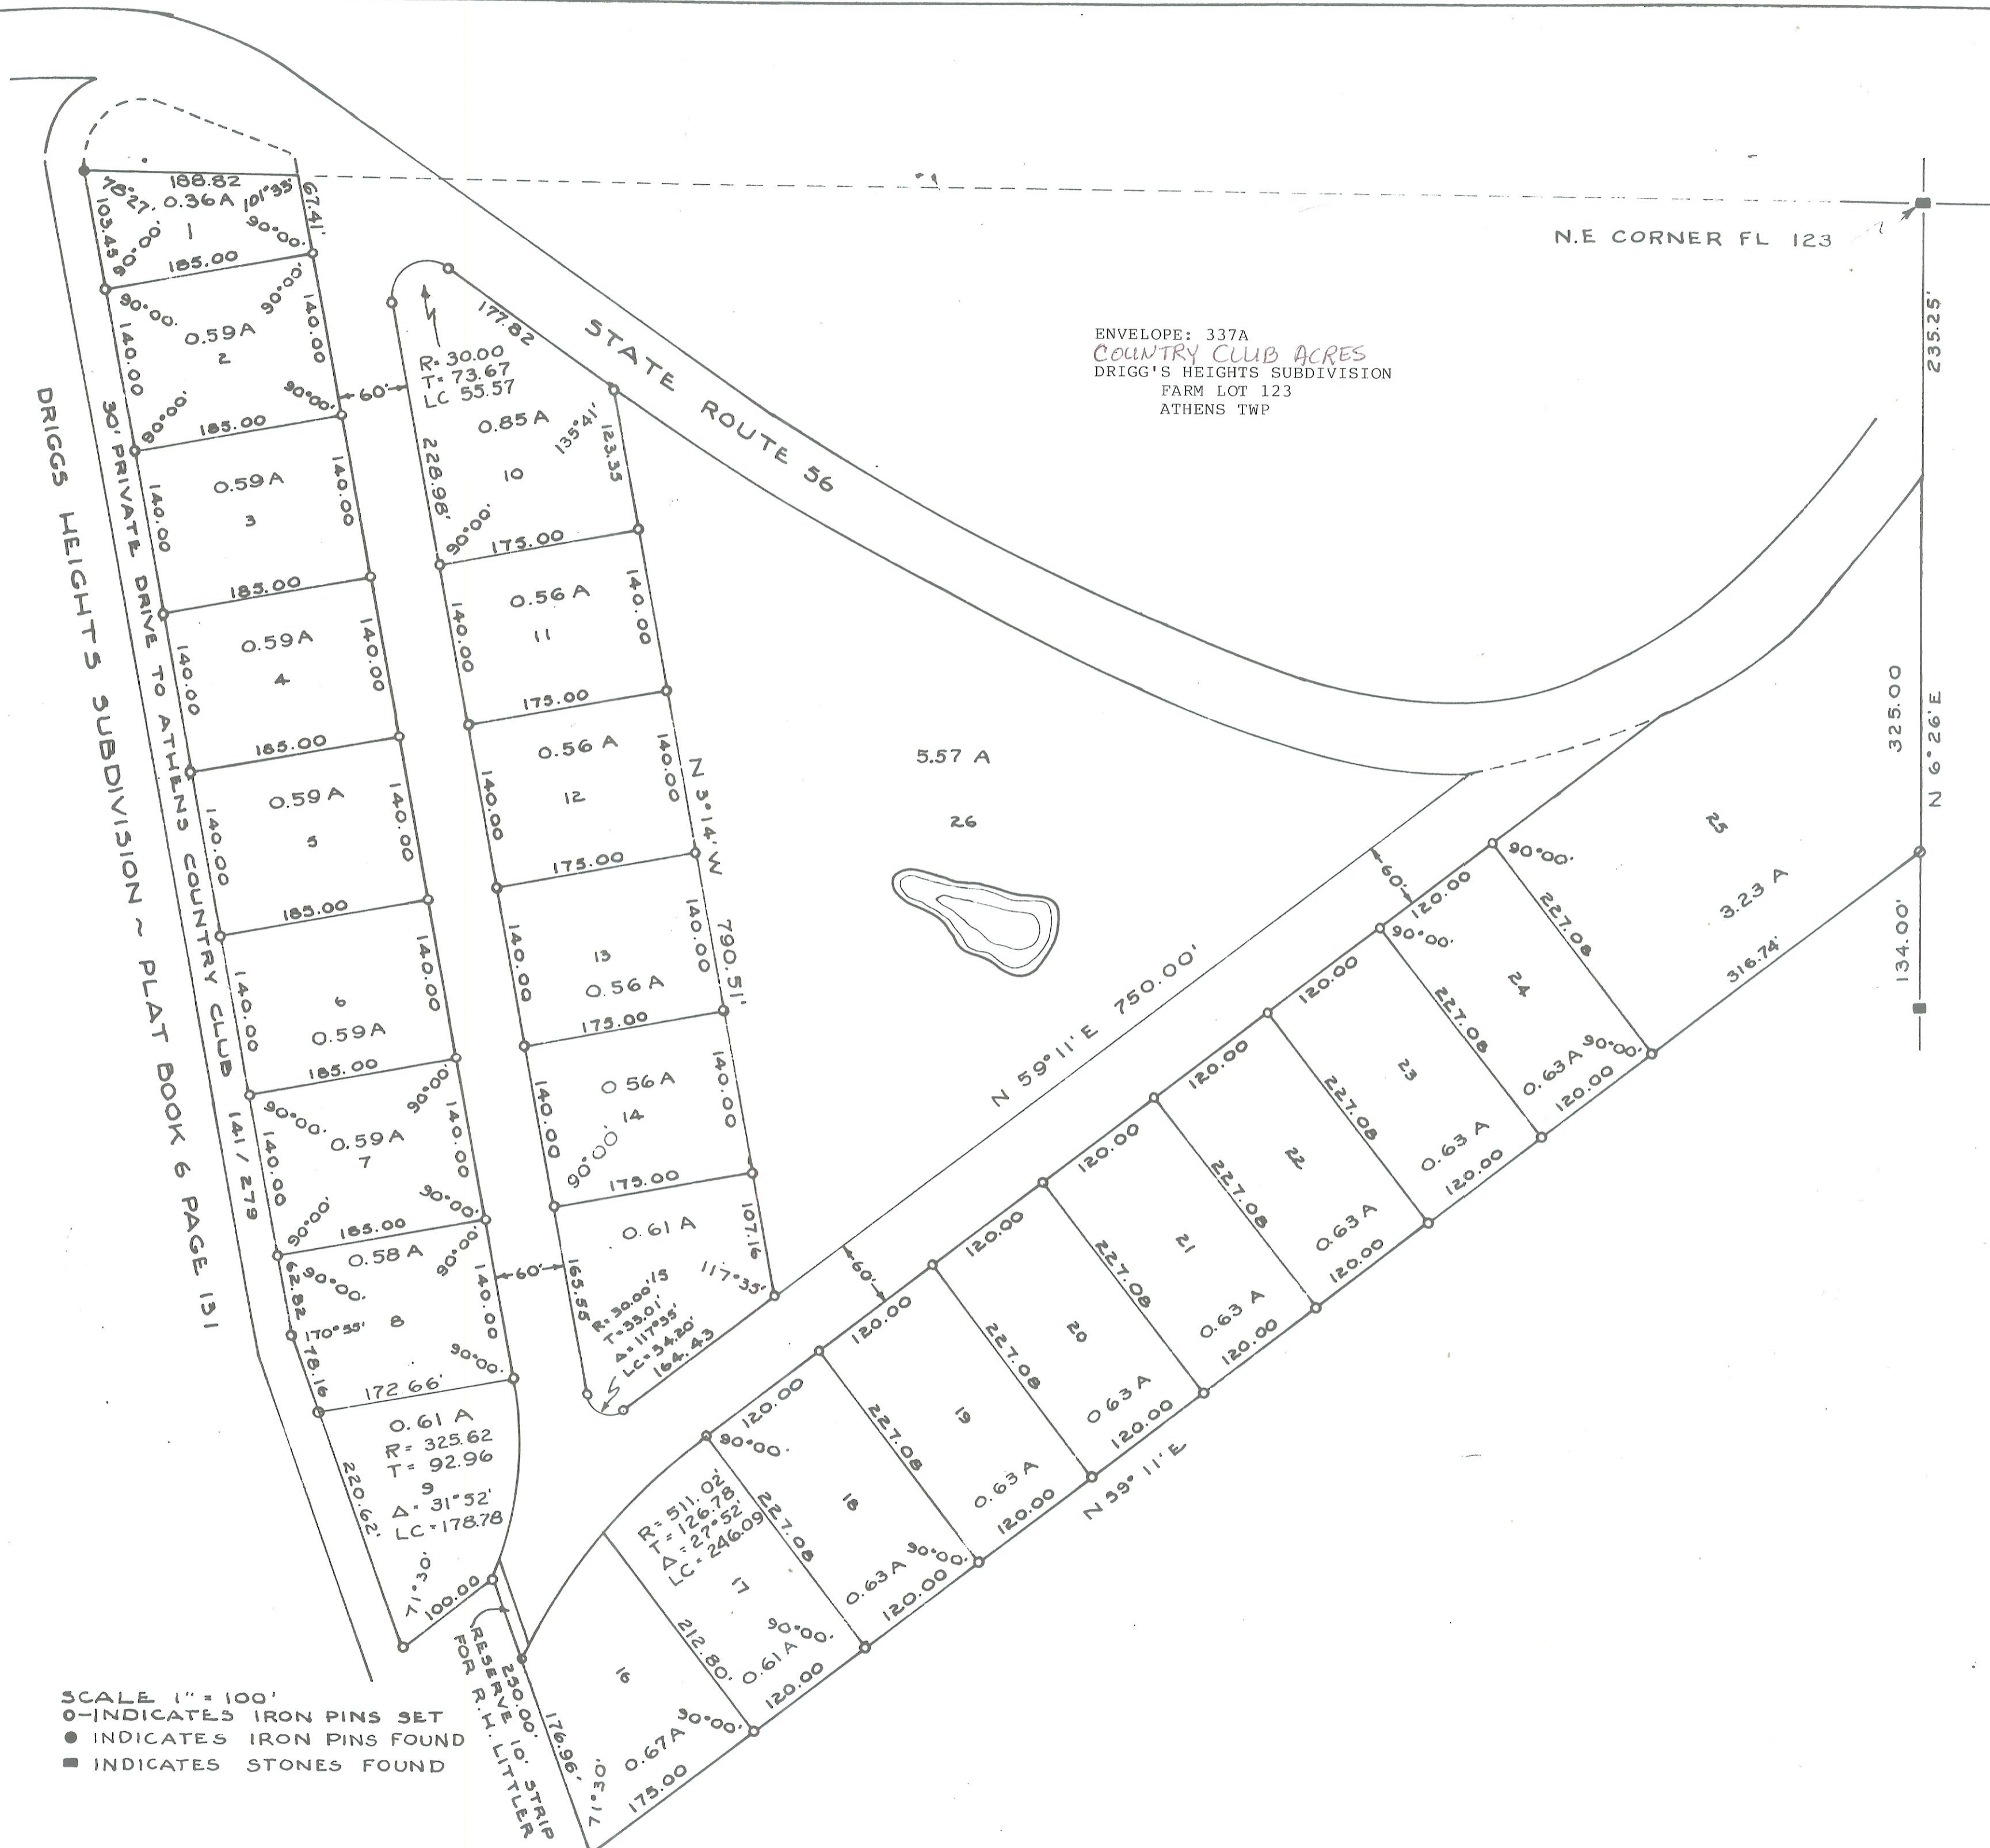

ENVELOPE: 337A  
 COUNTRY CLUB ACRES  
 DRIGGS HEIGHTS SUBDIVISION  
 FARM LOT 123  
 ATHENS TWP

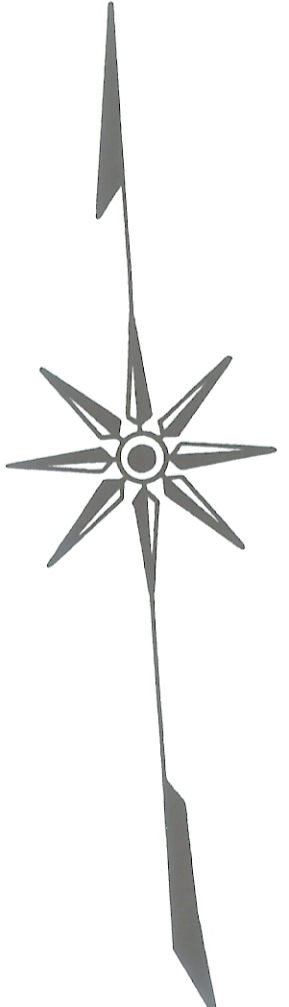

SCALE 1" = 100'  
 ○ INDICATES IRON PINS SET  
 ● INDICATES IRON PINS FOUND  
 ■ INDICATES STONES FOUND

RESERVE 10' STRIP  
 FOR R. H. LITTLE