


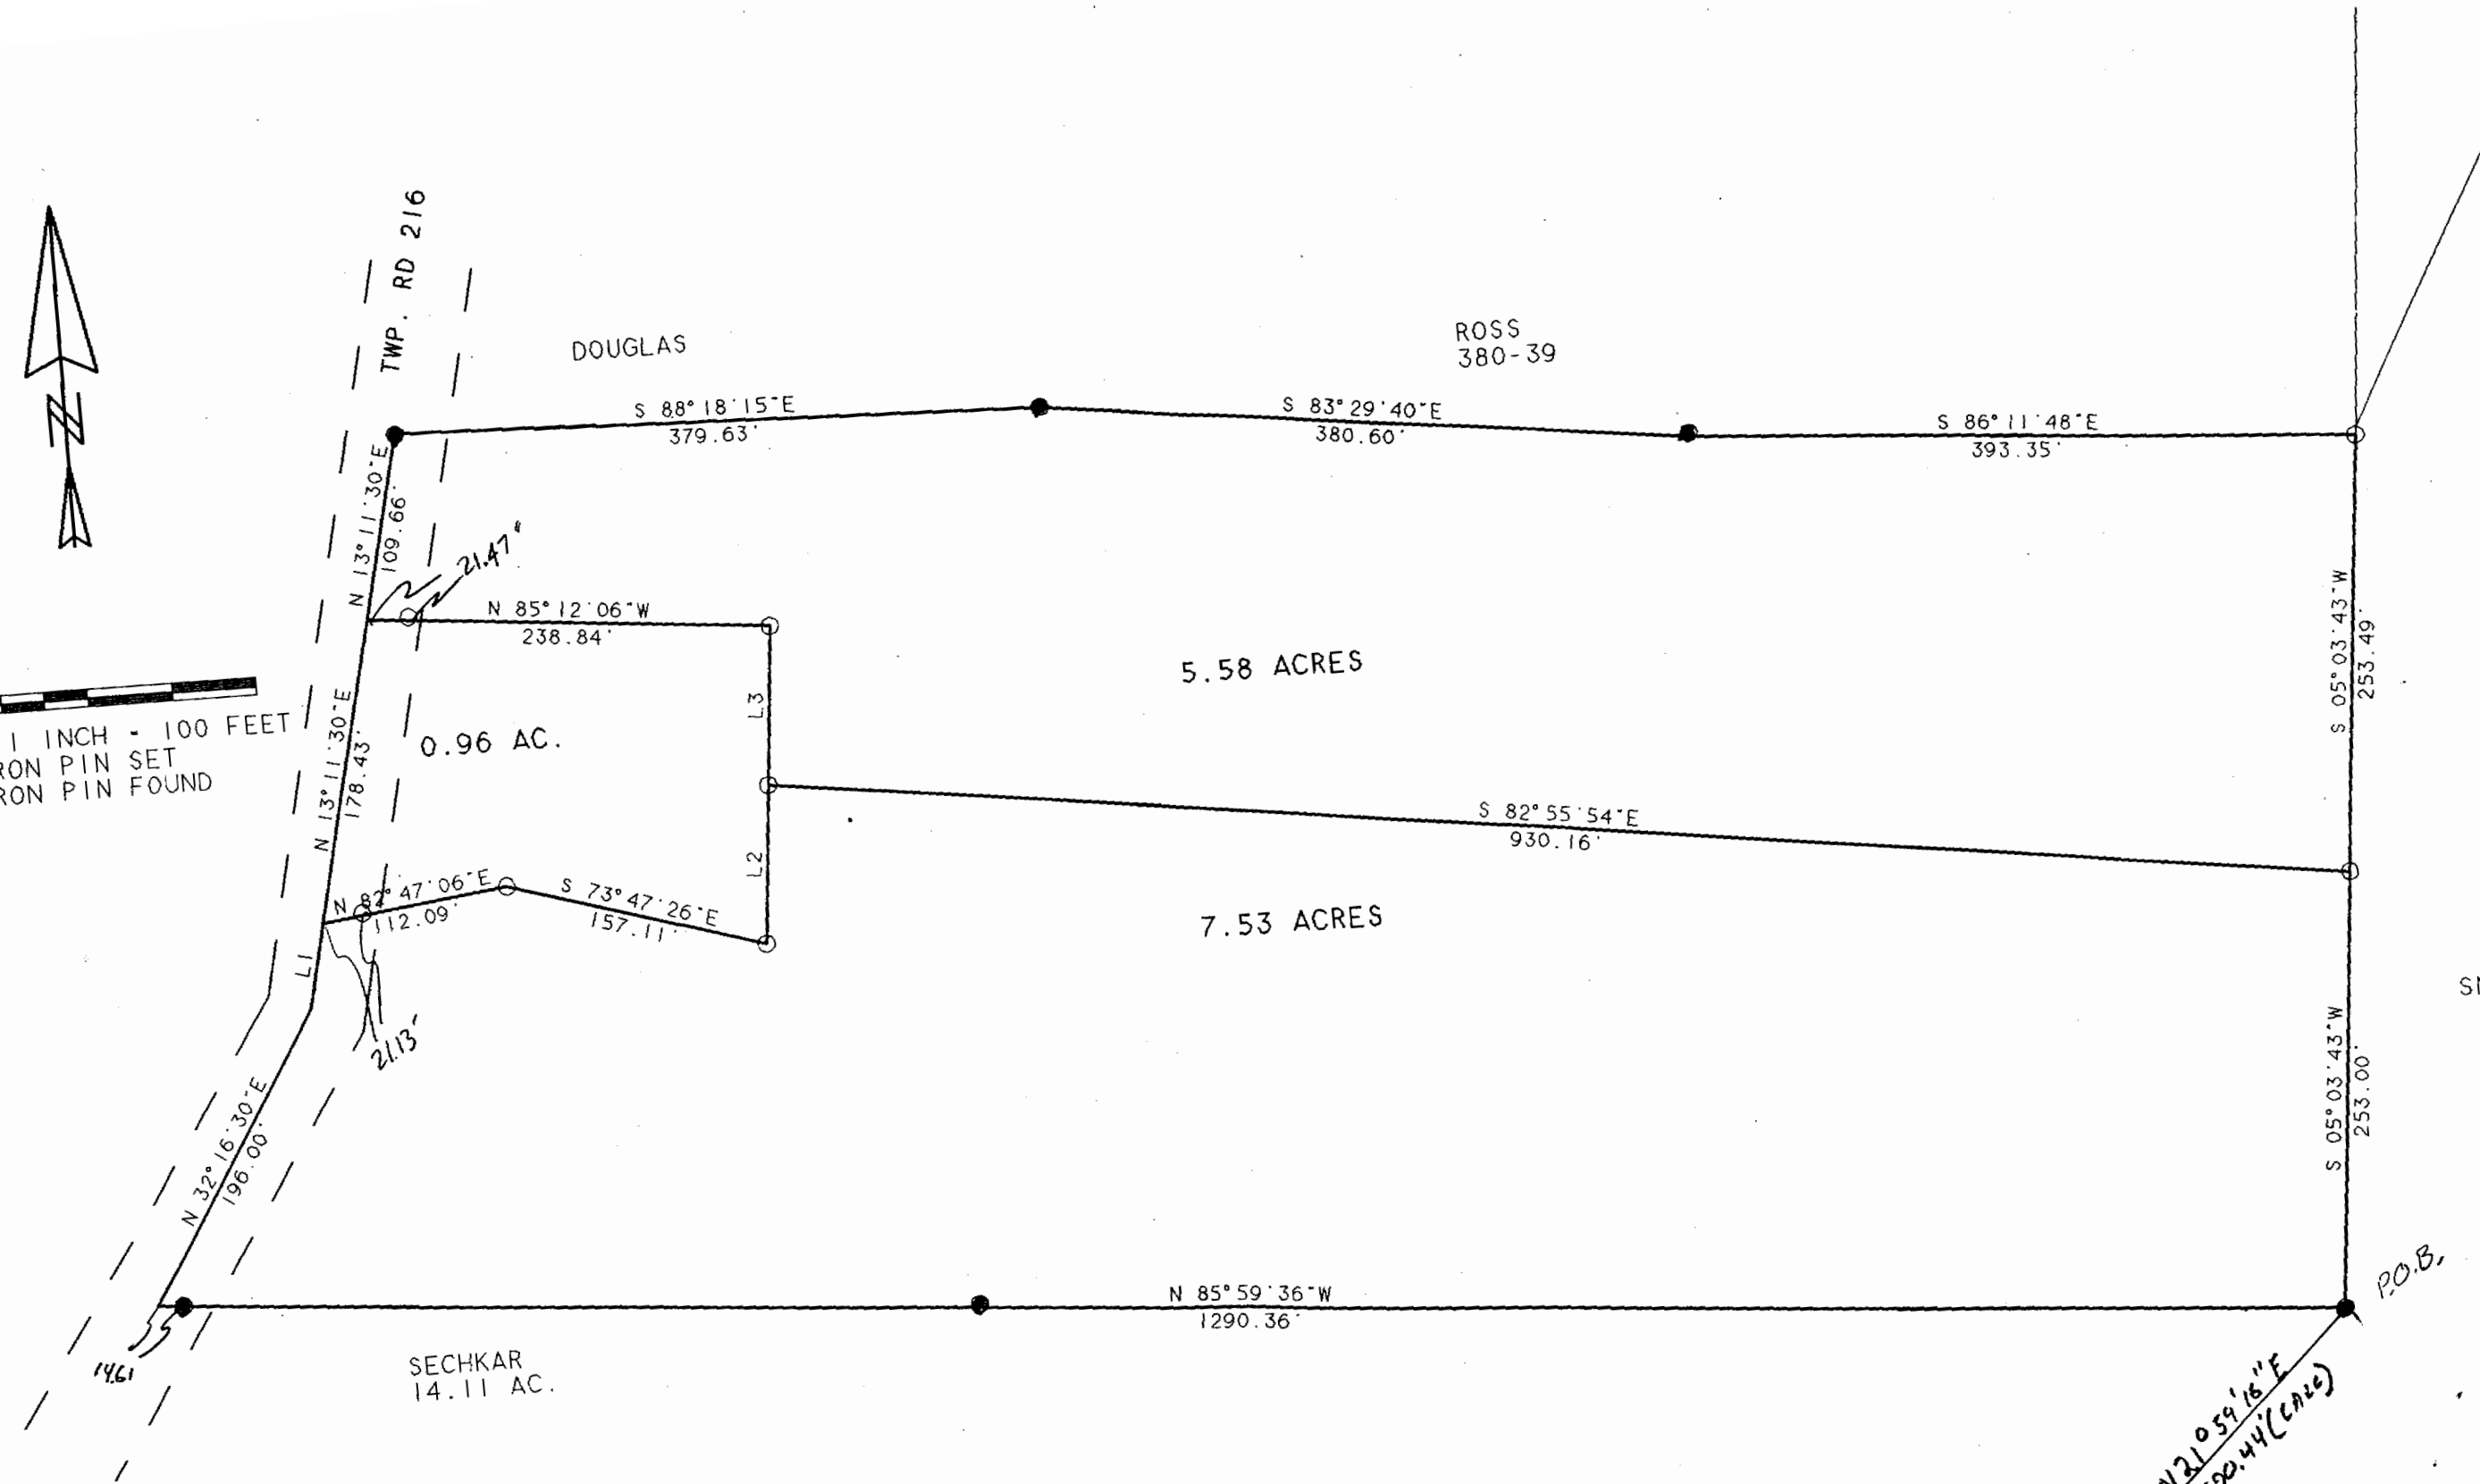

SCALE 1 INCH = 100 FEET
 ○ - IRON PIN SET
 ● - IRON PIN FOUND



LINE	BEARING	DISTANCE
L 1	N 13° 11' 30" E	49.90'
L 2	N 05° 11' 17" E	92.16'
L 3	N 05° 11' 17" E	92.12'

SURVEY OF THREE TRACTS IN
 SECTION 24, T.5, R.13, CANAAN
 TOWNSHIP, ATHENS COUNTY, OHIO

SURVEYED FEB. 1995

JOHN M. BRANNER P.S. 6805
 12500 N. PEACH RIDGE ROAD
 ATHENS, OHIO 592-5778

N 21° 54' 18" E
4590.44' (CALC)
 S.W. COR
 OF SEC. 24