


THE COOLVILLE PROJECT SUBDIVISION

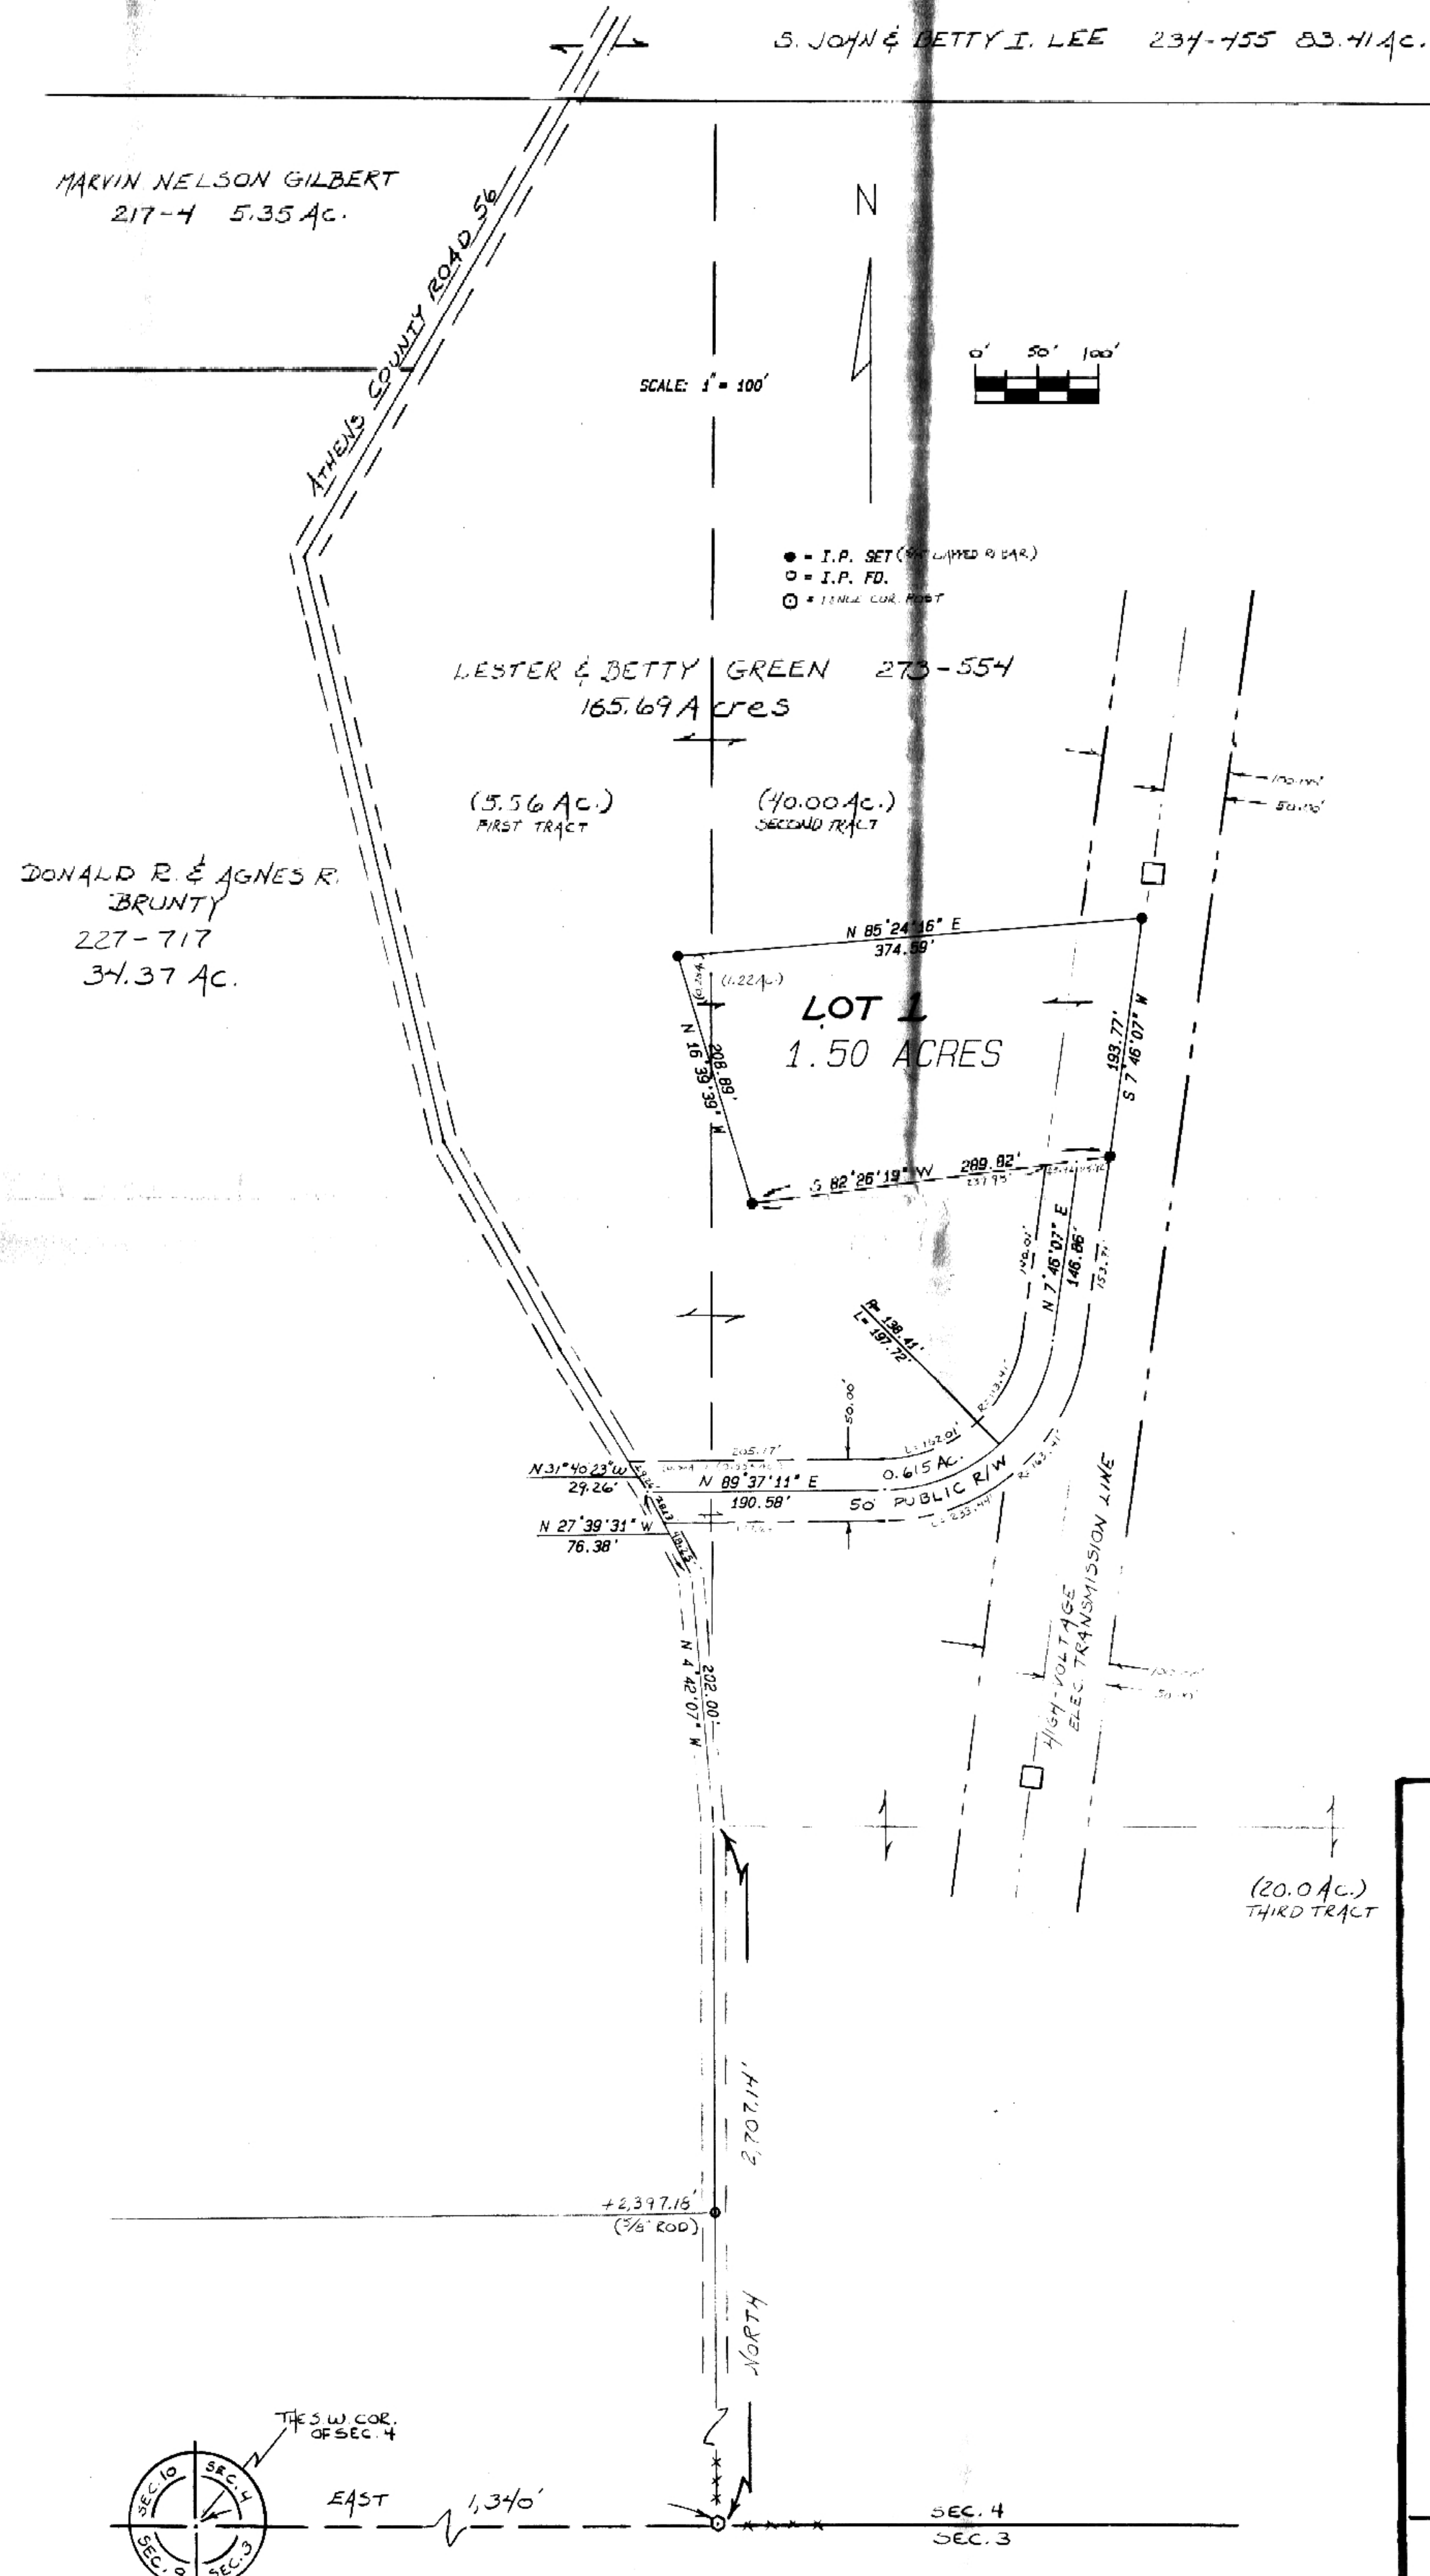

PLAT OF SURVEY OF:

- Lot 1 of THE COOLVILLE PROJECT SUBDIVISION containing 1.50 Acres, there being 1.22 Acres in the Second Tract and 0.28 Acres in the First Tract of the lands described in Vol. 273 Pg. 554 of the Athens County Deed Records.
- and a 50' Public Right of Way containing 0.615 Acres, there being 0.555 Ac. in the Second Tract and 0.06 Acres in the First Tract of the lands described in Vol. 273 Pg. 554 of the Athens County Deed Records.

Situated in Section 4, Carthage Township, Town 5, Range 12, Athens County, Ohio and being part of the Tracts of land conveyed to Lester and Betty Green by Deed of Record in Deed Book 273 Page 554, Athens County, Ohio.

Subdivided by: Mr. & Mrs. Lester Green
 23380 Dixon Rd.
 Coolville, Ohio
 PHONE # 667-2604

Surveyed by: Leonard F. Swayer, Jr.
 3/28 Pleasant Hill Rd.
 Athens, Ohio
 PHONE # 593-8701

The undersigned, Lester & Betty Green, owner(s) of the land plated herein do(es) hereby certify that this plat correctly represents THE COOLVILLE PROJECT SUBDIVISION of Lot(s) 1, inclusive and do(es) hereby accept this plat of same and dedicate to public use as such all or parts of the streets, roads, boulevards, culdesacs, parks, planting strips etc. shown herein and not heretofore dedicated. The undersigned further agree(s) that any use of improvements made on this land shall be in conformity with all existing, valid zoning, platting, health, or other lawful rules and regulations including the applicable off-street parking and loading requirements of Athens County, Ohio for the benefit of themselves and all other subsequent owners or assigns taking title from, under, or through the undersigned.

STATE OF OHIO, COUNTY OF ATHENS
 OWNER: _____ WITNESS: _____
 OWNER: _____ WITNESS: _____

Before me, a Notary Public in and for said County, personally came _____ owner(s) who acknowledged the signing of the foregoing instrument to be _____ voluntary act and deed for the uses and purposes herein expressed. IN WITNESS WHEREOF, I have hereunto set my hand and affixed my official seal this _____ day of 19 _____.

Notary Public, Athens County, Ohio
 My commission expires: _____ 19 _____

Approved this _____ day of _____, 19____, _____
 County Regional
 Planning Commissioner

Approved this _____ day of _____, 19____. (Approval of this plat for recording does not constitute an acceptance of the dedication of any public street or road, or highway dedicated on such plat, Sec. 711.04, 711.041 Ohio Rev. Code)

Approved this _____ day of _____, 19____, _____
 County Engineer

Approved this _____ day of _____, 19____, _____
 Athens City-County
 Board of Health


Reviewed this _____ day of _____, 19____, _____

Transferred this _____ day of _____, 19____, _____
 Township Trustees

By: _____
 Auditor, Athens County, Oh.

Filed for record this _____ day of _____, 19____, at _____ M. in Plat Book _____ Page _____

File No. _____
 Recorder, Athens County, Oh.

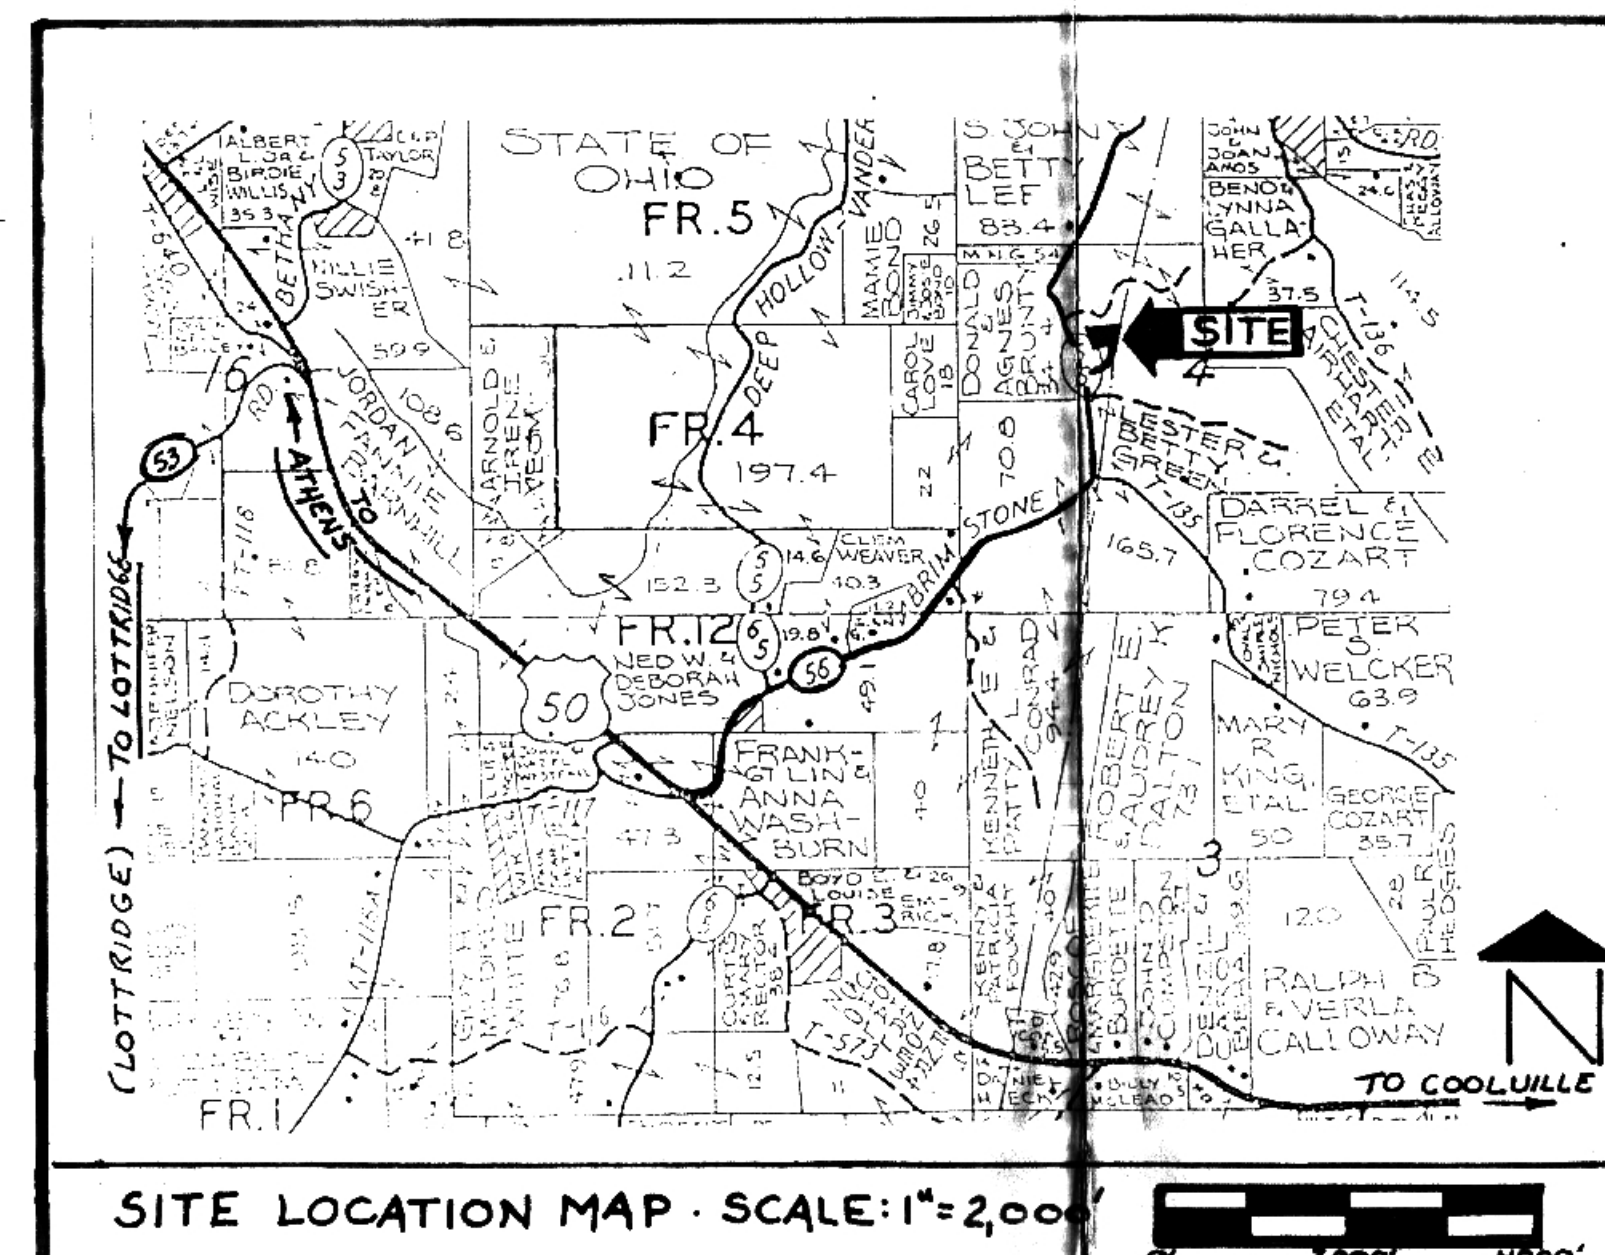

PREPARED BY: SOUTHEASTERN LAND SURVEYS
 FOR: OHIO CELLULAR R.F.A., L.P. Date: February 07, 1992
 Leonard F. Swayer, Jr.
 Leonard F. Swayer, Jr. Registered Prof. Land Surveyor No. 6765