




SOUTHEASTERN LAND SURVEYS

LEONARD F. SWOYER
REGISTERED PROFESSIONAL LAND SURVEYOR

3428 Pleasant Hill Road
Athens, Ohio 45701
614/593-8701

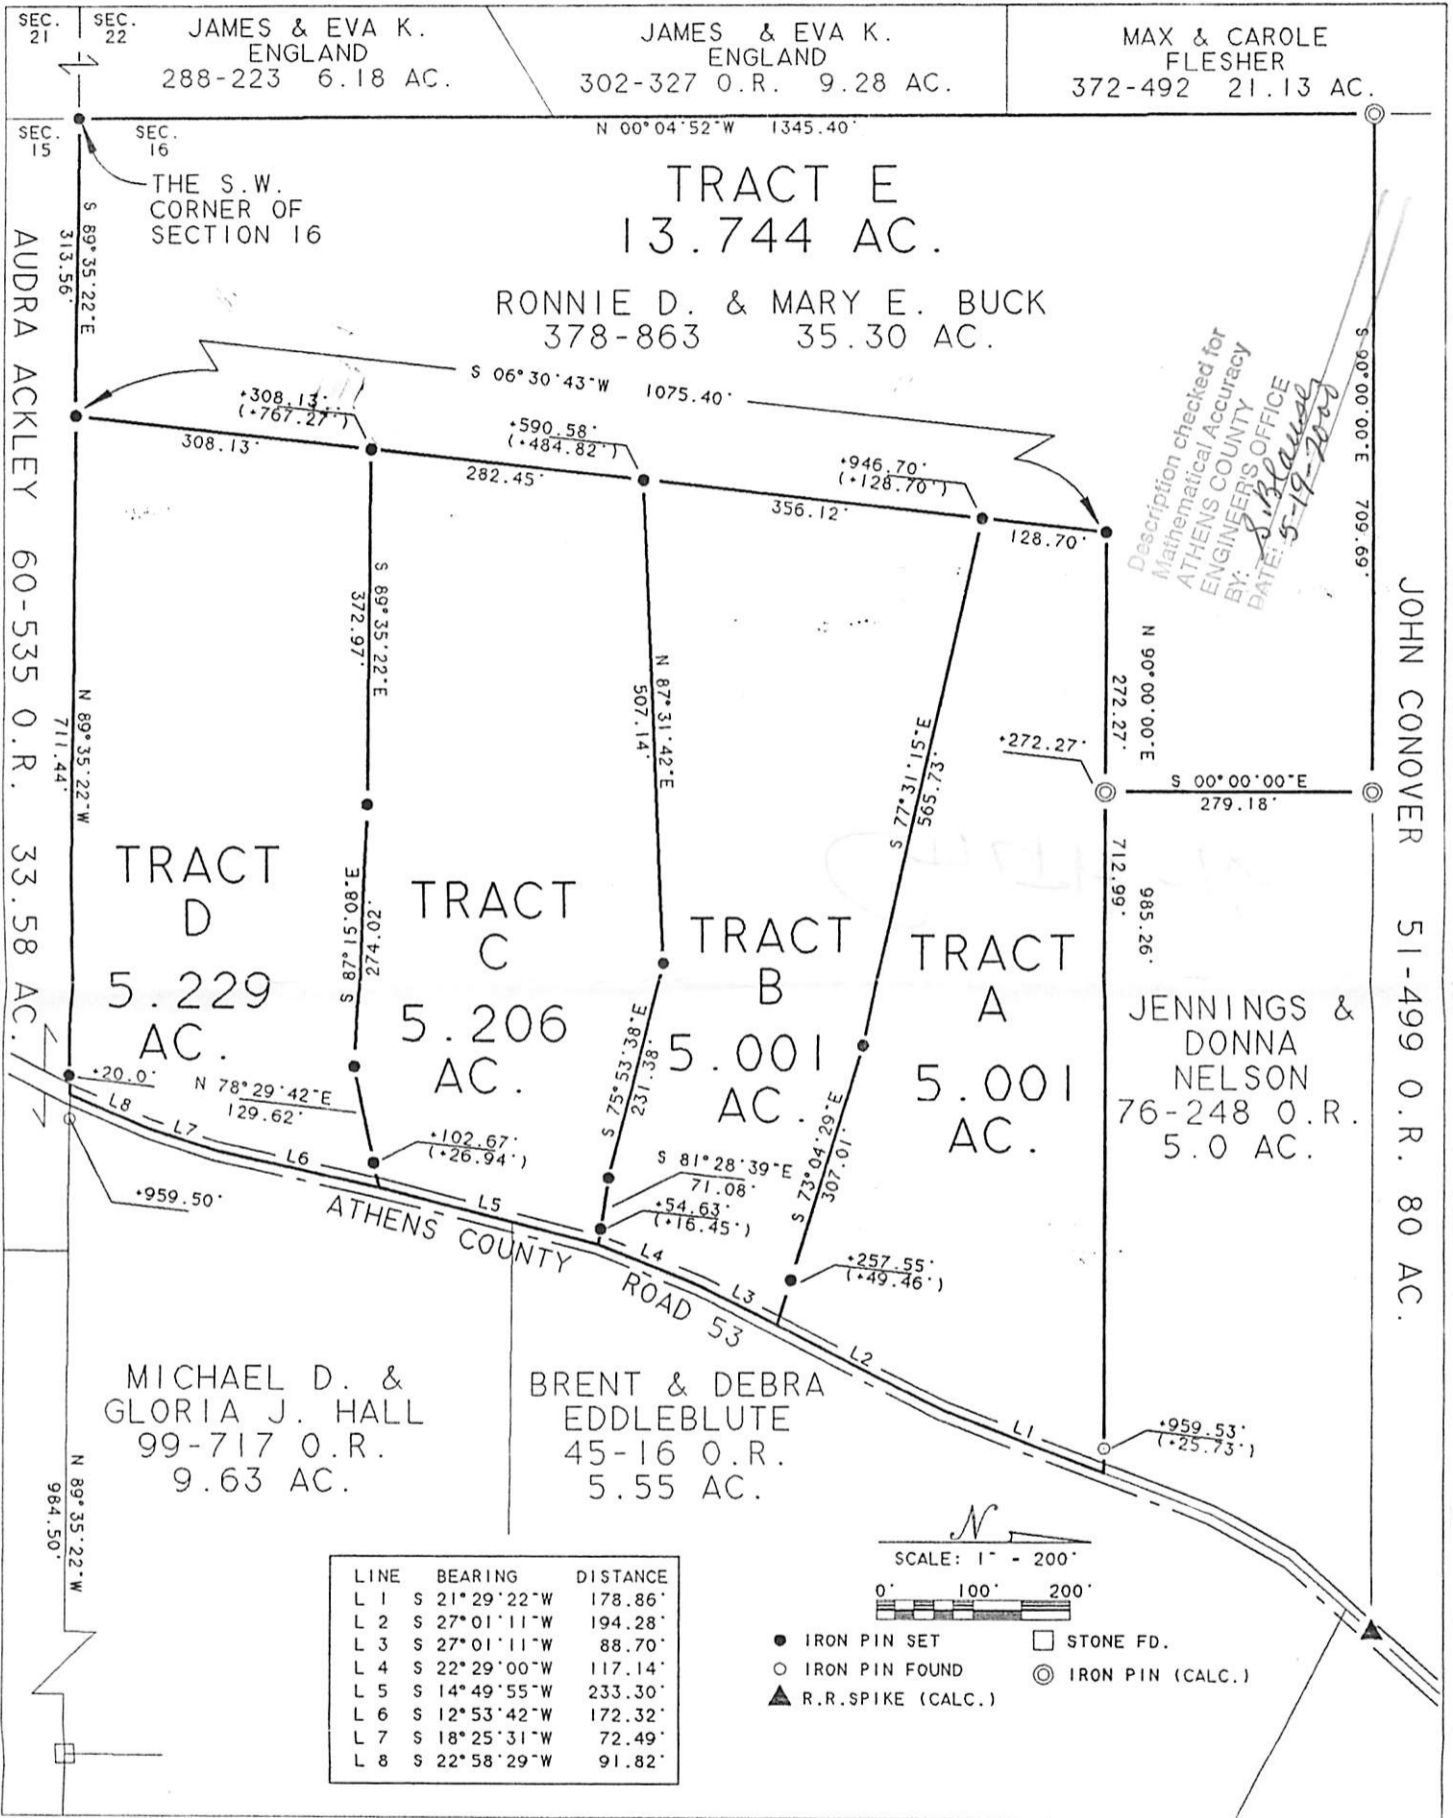

Plat of Survey of Tracts A-E, inclusive Scale 1" = 200'
 Surveyed for Mr. Ron Buck Date 4/14/99
 Subdivision THE SOUTH 1/2 OF THE S.W. 1/4
 Township Carthage Section 16 Town 5 Range 12
 Corporation --- County Athens State Ohio

Leonard F. Swoyer Jr.
 Leonard F. Swoyer Jr. Reg. Prof. Land Surveyor No. 6765

