

SOUTHBASTERN LAND SURVEYS

LEONARD F. SWOYER A CONTINUOUS AND CONTIQUOUS TRANFER 3428 Pleasant Hill Road Athens, Ohio 48701 614/593-8701

Situated in the Southwest Quarter of the Southwest Quarter of Section 6, Town 5, Range 12, Carthage Township, Athens County, Ohio and described as

6. Town 5. Range 12. Carthage Township, Athens County, Chio and described as follows:

Commanding at an iron pin* at the southmest corner of said Section 6: thence on an assumed hearing slong the west line of said Section 6 North 0 degrees 32 minutes 53 seconds East, peesing a relirond spike* in Athens County Road 65 et 121.28 feet, and an iron pin* at 261.40 feet, for a total distance of 399.48 feet to an iron pin* at the foot of a cliff at the northwest corner of a 3.287 erre tract described in Volume 78 Page 392 of the Athens County Official Deed Records, said iron pin is TME TRUE POINT OF BECINNING; thence continuing North 0 degrees 32 minutes 53 seconds East along said line, a distance of 978.09 feet to an iron pin* at the southwest corner of a 10.00 acre tract described in Volume 43 Page 411 of the Athens County Official Deed Records; thence along the south line of said 10.00 acre tract of south 90 degrees 25 minutes 27 seconds East, a distance of 1318.14 feet to an iron pin found at the southmest corner of said 10.00 acre tract at the top of a cliff; thence an a random line South 9 degrees 49 minutes 45 seconds West, a distance of 126.93 feet to an iron pin set at the bottom of said cliff; thence along the foot of said cliff the following eleven hearings and distances; 1) South 39 degrees 07 minutes 00 seconds West, a distance of 192.74 feet to an iron pin set; thence 3) South 43 degrees 39 minutes 38 seconds West, a distance of 38.94 feet to an iron pin set; thence 3) South 43 degrees 39 minutes 38 seconds West, a distance of 59.74 feet to an iron pin set; thence 3) South 44 degrees 46 minutes 38 seconds West, a distance of 59.74 feet to an iron pin set; thence 3) South 43 degrees of 121.95 feet to an iron pin set; thence 6) South 76 degrees 37 minutes 27 seconds Best, a distance of 315.25 feet to a P.K. nail set in a sandstone boulder; thence 7) South 60 South 76 degrees 37 minutes 27 seconds Best, a distance of 64.81 feet to miron pin found at the northeast corner of aforesaid 3.287 acre tract? Thescr

Note: Unless otherwise noted, all set iron pins are 5/8 inch diameter rebar and 30 inches in length and capped with a plastic identification marker inscribed L.P. Swoyer R.L.S. 6765.

the above description was prepared under the supervision of Leonard F. Pwoyer Registered Professional Land Surveyor No. 6765 and based on a nurvey performed by Southeastern Land Surveys dated March 28, 1994.

subject to all essements and right of ways of record.

Description checked for Mathematical Accuracy ATHENS COUNTY ENGINEER'S OFFICE BY: STATE

3-29-94

PROPERTY


CONSTRUCTION

SUBDIVISIONS

SOUTHEASTERN LAND SURVEYS

LEONARD F. SWOYER REGISTERED PROFESSIONAL LAND SURVEYOR

3428 Pleasant Hill Road Athens, Ohio 45701

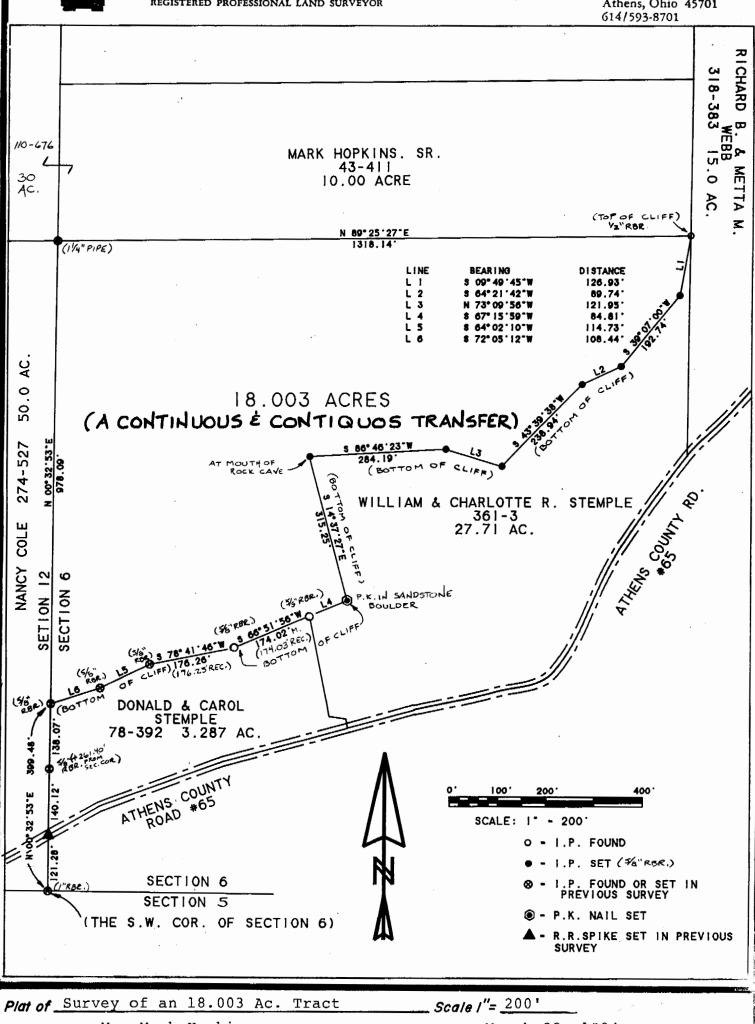

Surveyed for Mr. Mark Hopkins Date March 28, 1994 Subdivision S.W. $\frac{1}{4}$ of S.W. $\frac{1}{4}$ Township Carthage Section 6 Town_5 _Range<u>12</u> Athens State Ohio Corporation County. Leonard F. SwoyerJr. Reg.Prof.Land Surveyor No.6765