

Sec. 8

Sec 8 Athens

### J.E. CUCKLERS SUBDIVISION OF


PART OF LEASE LOTS NO'S 39 & 40 SECTION 8, TOWNSHIP 9, RANGE 14  
OHIO RIVER SURVEY ATHENS TWP. ATHENS Co., OHIO  
SCALE 1" = 100 FT. IRON PINS SHOWN

KNOW ALL MEN BY THESE PRESENTS THAT J.E. CUCKLER AND IDA MAE CUCKLER  
HIS WIFE DO HEREBY ACKNOWLEDGE THE MAKING OF THE SAME TO BE THEIR  
VOLUNTARY ACT AND DEED AND DO HEREBY DEDICATE ALL LAND OWNED BY THEM WITHIN  
THE LIMITS OF MULLIGAN ROAD WITHIN 20 FEET OF CENTERLINE, TO PUBLIC USE FOREVER.

WITNESS THEIR HANDS THIS 25th DAY OF October, 1962  
SIGNED AND ACKNOWLEDGED IN THE PRESENCE OF:

Dorothy J. Jervell  
James B. Gall Jr

SIGNED  
J. E. Cuckler  
Ida Mae Cuckler

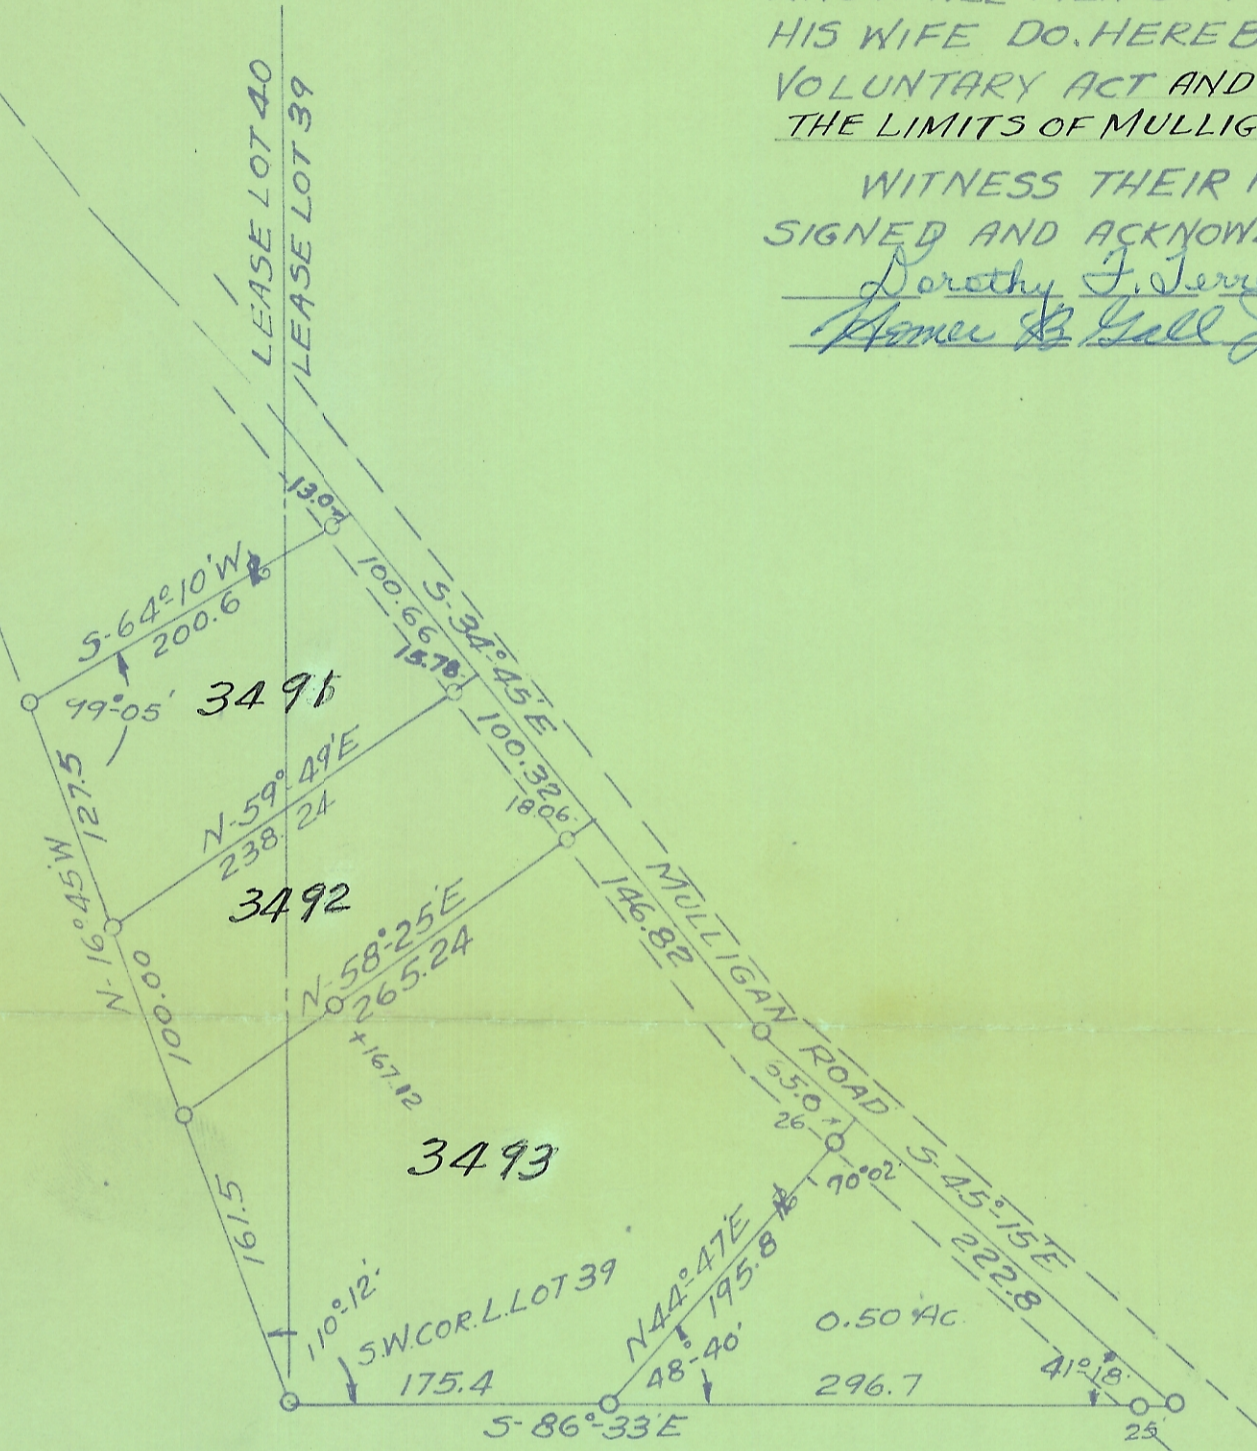

I HEREBY CERTIFY THAT THIS PLAT IS CORRECT  
AS ORIGINALLY SURVEYED BY GEORGE CLARK  
JUNE 25, 1958, AND AS TO PROPERTY LINES RELOCATED  
BY ME JUNE 2, 1962

Frederick A. Dixon REG. ENGR. 9786  
SURVEYOR 3060

THE CUCKLER SUBDIVISION CONSISTING OF LOTS  
3491 TO 3493 INCLUSIVE  
WAS ACCEPTED BY THE CITY COUNCIL OF ATHENS  
OHIO, ON Feb 18, 1963, BY ORDINANCE  
NUMBER 0-11-63

Bonnie Brodwin  
CLERK OF ATHENS CITY COUNCIL

TRANSFERED \_\_\_\_\_ 1963  
COUNTY AUDITOR, ATHENS Co., OHIO

RECEIVED FOR RECORD \_\_\_\_\_ 1963  
RECORDED IN VOL. \_\_\_\_\_ PAGE \_\_\_\_\_  
COUNTY RECORDER, ATHENS Co., OHIO

AREA IN LOTS			
LOT NO.	LEASE LOT	SQ. FT.	ACRES
3491	40	15555	0.35710
	39	10189	0.23391
3492	40	16182	0.37149
	39	8709	0.19993
3493	40	532	0.01222
	39	61045	1.4014

APPROVED BY  
Dean E. Steuts  
CITY ENGINEER  
J. C. Norman  
PRESIDENT PLANNING  
COMMISSION

STATE OF OHIO, COUNTY OF ATHENS  
BEFORE THE UNDERSIGNED A NOTARY PUBLIC IN AND FOR  
SAID STATE AND COUNTY PERSONALLY APPEARED THE WITHIN  
NAMED J.E. CUCKLER AND IDA MAE CUCKLER  
ACKNOWLEDGED THAT THEY DID SIGN THE FOREGOING INSTRUMENT  
AND THAT THE SAME IS THEIR FREE ACT AND DEED  
IN TESTIMONY WHEREOF I HAVE HERE UNTO SUBSCRIBED MY NAME  
AND AFFIXED MY NOTARIAL SEAL  
THIS 25th DAY OF Oct. A.D. 1962

Dorothy J. Jervell  
NOTARY PUBLIC