


ENVELOPE: 357A
DEBUSE 1st ADDITION
ATHENS

1st ADDITION TO DEBUSE SUBDIVISION

LOCATED IN LEASE LOT 11, TOWN No. 9, RANGE No. 14
CITY OF ATHENS, ATHENS TWP, ATHENS COUNTY, OHIO
SCALE 1" = 100'
IRON PINS SHOWN

LOT AREAS IN ACRES		
No.	SQ. FT.	ACRES
	11,660	.27662
	20000	.45913
	20000	.45913
	20000	.45913
	20000	.45913
	20000	.45913
TOTAL		2.57231 ACRES
IN ADDITION		

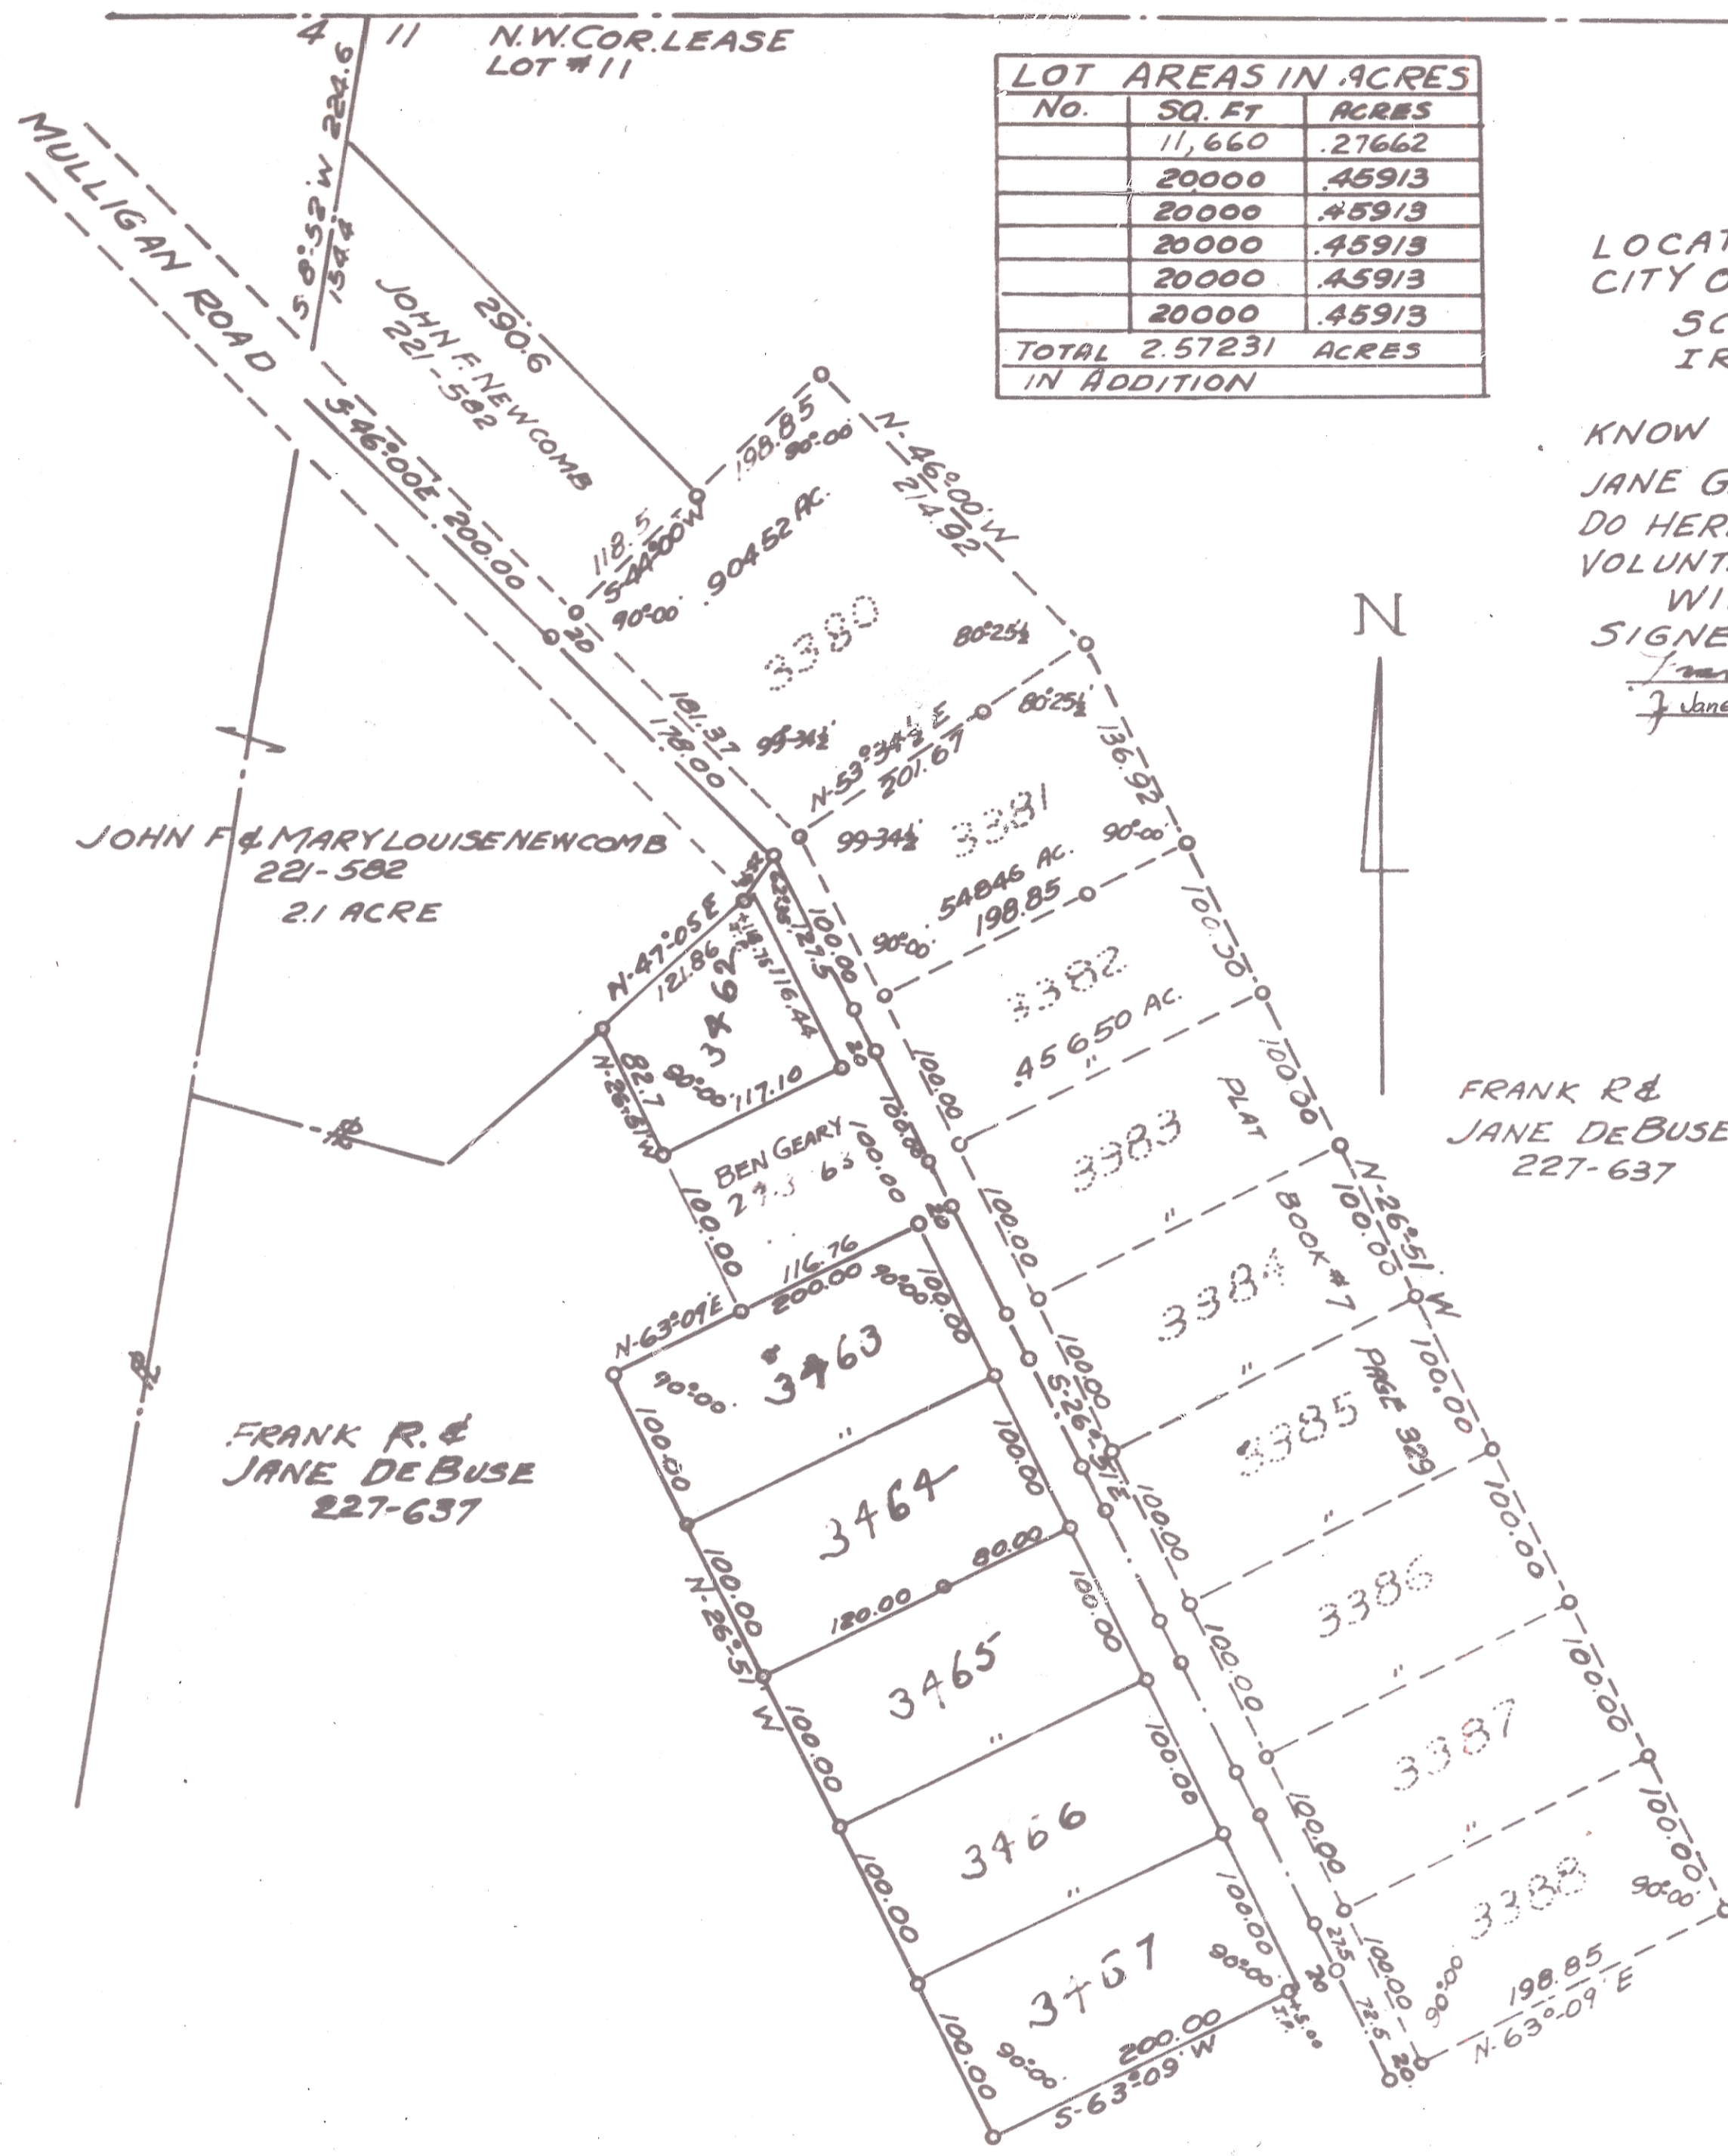

KNOW ALL MEN BY THESE PRESENTS THAT FRANK R. DEBUSE AND JANE G. DEBUSE, HIS WIFE, OWNERS OF THE LAND DELINEATED HEREON DO HEREBY ACKNOWLEDGE THE MAKING OF THE SAME TO BE THEIR VOLUNTARY ACT AND DEED AND THEY DO HEREBY SUBDIVIDE THE LAND AS SHOWN WITNESS THEIR HAND THIS 24th DAY OF Oct. 1960 SIGNED AND ACKNOWLEDGED IN THE PRESENCE OF

Frank R. DeBuse Jane G. DeBuse
Delores J. Hayes Arthur E. Caon

I HEREBY CERTIFY THAT THIS PLAT IS CORRECT AS SURVEYED AND PLATTED BY ME JULY 30, 1960
Frederick A. Dixon REG. ENGR #9786
SURVEYOR #9060

THE ADDITION TO THE DEBUSE SUBDIVISION CONSISTING OF LOTS 3463 TO 3467 INCLUSIVE, WAS ACCEPTED BY THE CITY COUNCIL OF ATHENS, OHIO ON 10/17/1960 BY ORDINANCE NUMBER 1570

APPROVED BY

CITY ENGINEER

PRESIDENT PLANNING COMMISSION

CLERK OF ATHENS CITY COUNCIL
TRANSFERRED Nov 1 1960
COUNTY AUDITOR, ATHENS Co, OHIO.
J. W. Whaley
RECEIVED FOR RECORD 11/10/1960
RECORDED IN VOL. 8 PAGE
Claudia E. Chappel
COUNTY RECORDER, ATHENS Co, OHIO
Jan 4 1961

STATE OF OHIO COUNTY OF ATHENS
BEFORE THE UNDERSIGNED A NOTARY PUBLIC IN AND FOR SAID STATE AND COUNTY OF, PERSONALLY APPEARED THE WITHIN NAMED FRANK R. DEBUSE AND JANE G. DEBUSE EACH OF WHOM ACKNOWLEDGED THAT THEY DID SIGN THE FOREGOING INSTRUMENT AND THAT THE SAME IS THEIR FREE ACT AND DEED IN TESTIMONY WHEREOF I HAVE HERE UNTO SUBSCRIBED MY NAME AND AFFIXED MY NOTARIAL SEAL THIS 24th DAY OF Oct. 1960
Delores J. Hayes
NOTARY PUBLIC

NOTE - 40' STREET DEDICATED IN DEBUSE SUBDIVISION ACCEPTED BY COUNCIL BY ORDINANCE #1241 AUG. 7, 1958