


ENVELOPE: 244B  
D.M. GREEN'S ADDITION -  
COOLVILLE

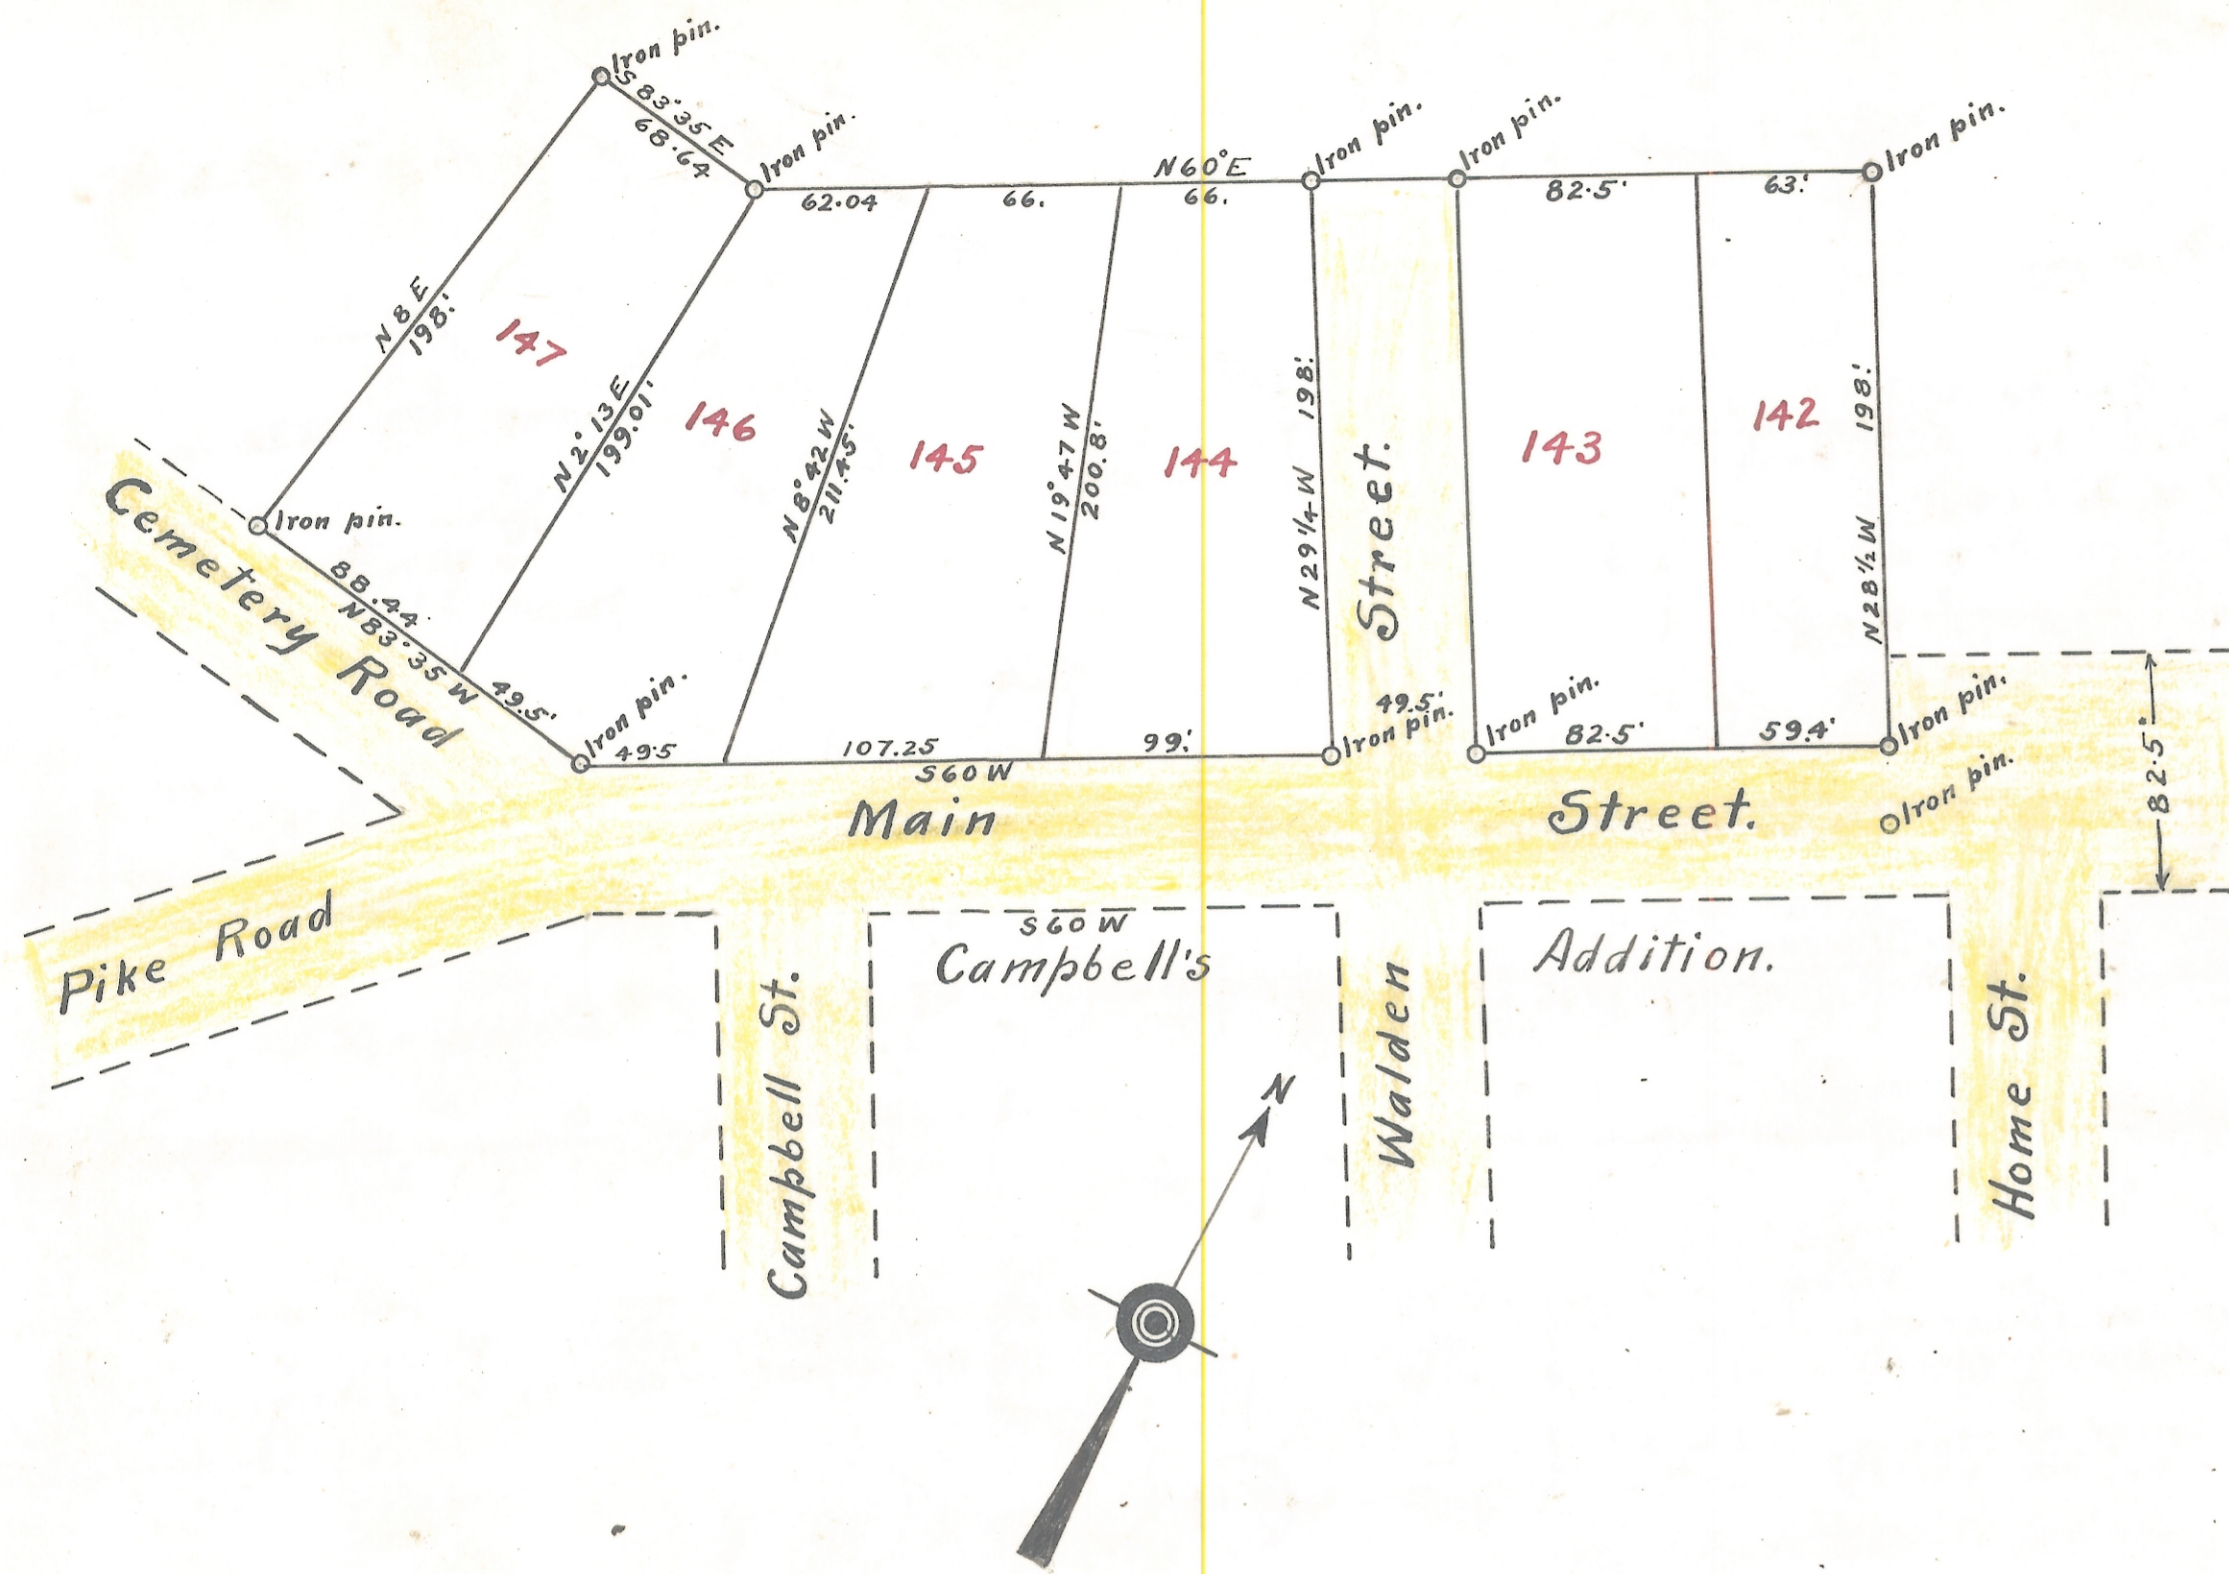

**DM GREEN'S  
ADDITION TO COOLVILLE, OHIO.**

Scale of plat { 1:792  
1" = 66'

Situated in Fraction #32 Troy Twp. Athens Co. Ohio.  
and beginning 25 feet N 28 1/2 W from an iron pin in the  
middle of pike, at South-east corner of lands of DM Greens.  
Thence with distances and courses as recited on plat.  
Lines in plat agree with magnetic bearing of Lois Campbells  
Addition to Coolville — Acres Transferred 3 3/10

I hereby certify the above plat and notes to be correct  
according to the notes of my survey made March 13, 1915.  
J. F. Parker — Surveyor.

Accepted by the Council this 17th  
day of April 1915  
A. B. White Jr. Mayor

Received for record May 10, 1915  
40 M  
Recorded May 15th 1915  
Attest: H. A. Hatch Per

Know all men by these Presents: — That we DM Green and Hannah Green,  
wife of DM Green, the owners of the land delineated on this plat do hereby  
acknowledge the making of the same to be our voluntary act and deed, and  
do hereby dedicate the street shown hereon to public use forever.  
In Witness Whereof, we have hereunto set our hands this  
10 day of May, A.D. 1915.

Signed and acknowledged in presence of  
G. H. Swann  
F. B. Wadd

DM Green  
Hannah Green

State of Ohio } s.s.  
Athens County }

Be it Remembered; That on the 10th day of May 1915 before  
me, the subscriber a Notary Public in and for said county personally  
came DM Green and Hannah Green, his wife, the grantors in the foregoing  
deed of dedication, and acknowledged the signing thereof to be their  
voluntary act for the uses and purposes therein mentioned.

In Testimony Whereof, I hereunto subscribe my name and  
affixed my official seal on the day and year last aforesaid.  
Frank A. Tidd — Notary Public.

Transferred May 18th 1915  
Geo A Cole County Auditor