

Know all men by these presents :

That we, Walter Drescher, & David L. Drescher, his wife, owners of the land delineated hereon, do hereby acknowledge the making of the same to be our voluntary act and deed, and do hereby dedicate the streets and roads, for public use forever.

Walter Drescher
David L. Drescher

Certified to before me, a Notary Public this 11th day of December 1967

Neta S. Spaulding

my commission expires SEPT. 1 1973
NETA S. SPAULDING, NOTARY PUBLIC
ATHENS COUNTY, OHIO
MY COMMISSION EXPIRES

I hereby certify this Plat to be correct, as surveyed by me Sept. 1 1967.

Joe L. Galvin
Reg. SUR. 1684

certified to, before me, a notary this 18th day of OCTOBER 1967

Catherine Phillip
ATHENS Co., OHIO
my commission expires JUNE 28, 1973

DRESHER MANOR.

3rd. Addition


Located in R.L. 350, Section 25, T. 10, R. 14,
DOVER TWP., ATHENS COUNTY, OHIO.

ENVELOPE: 394B

DRESHER MANOR 3rd ADDITION
SECTION 25
DOVER TWP

R.L. 350 Section 25
Acreage in roads - 0.75
" " 9 Lots } 4.38
26 to 34 inclusive }
3rd Add Total 5.13

☐ Stones found
● Iron Pins "
⊙ " " Set

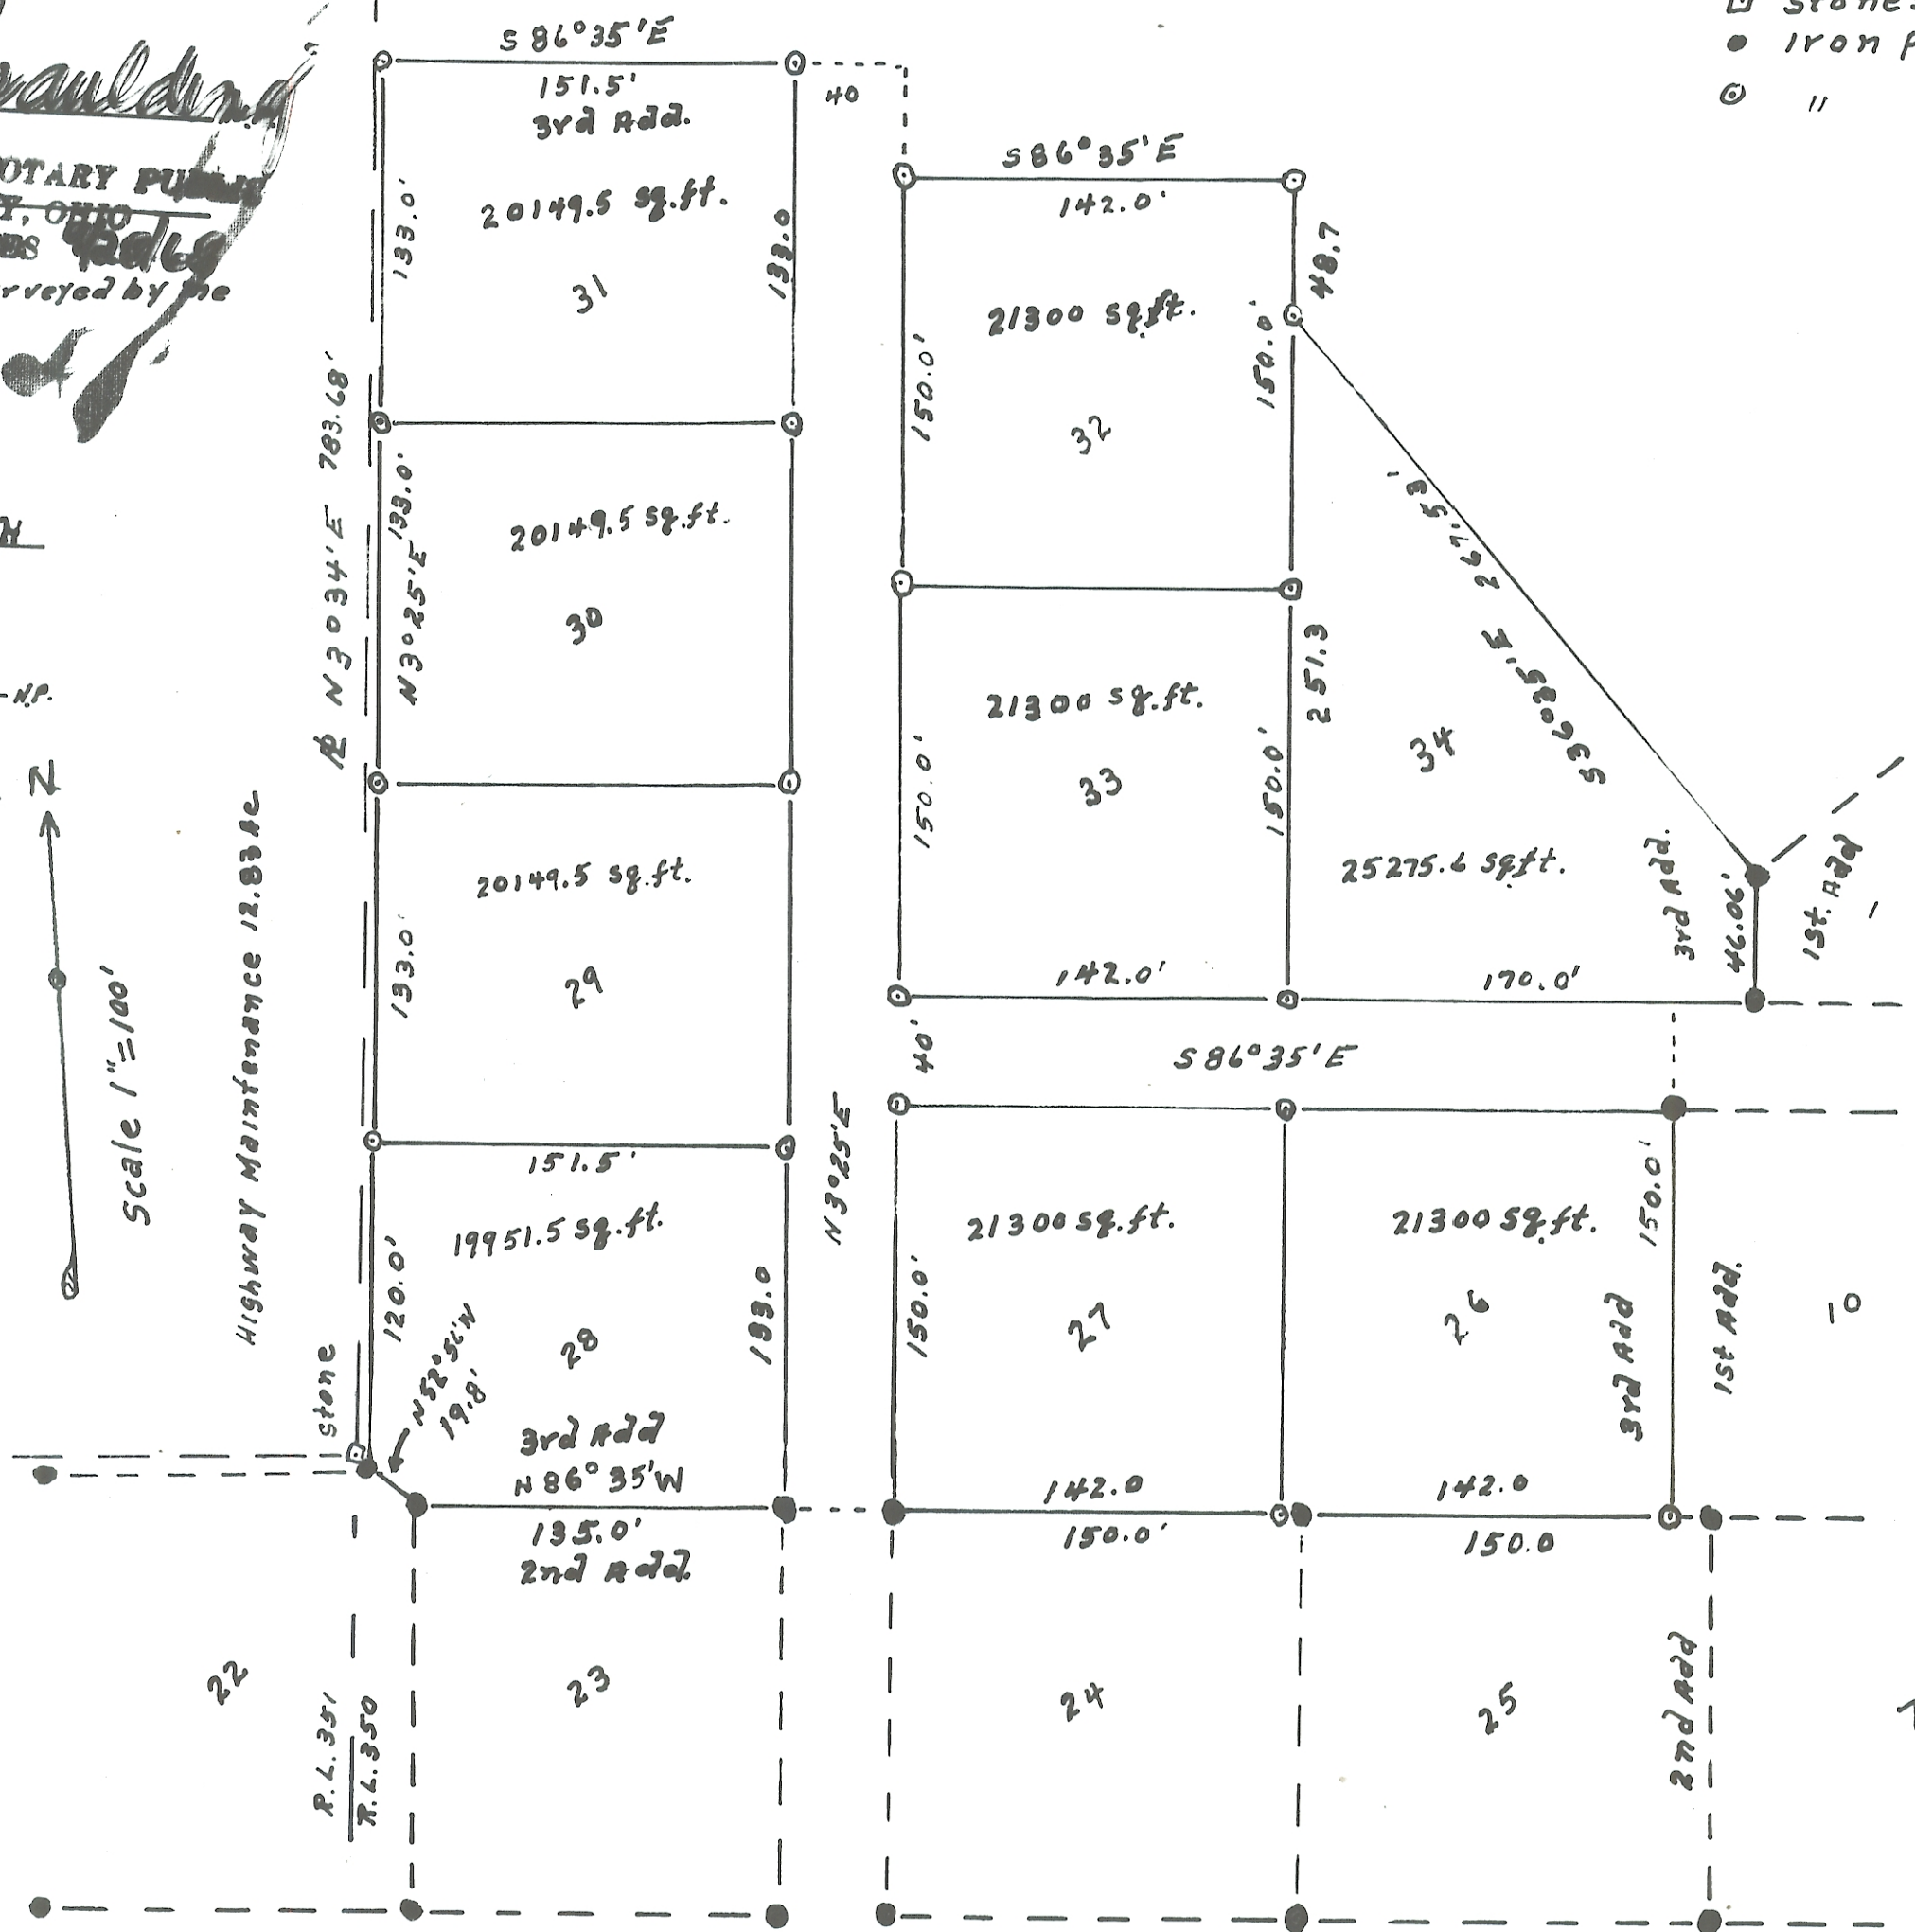

80686

Plat Records of Athens Co.

Received Recorded Vol. Page
12-11-67 12-11-67 8 142 141

10:04 AM *Leta Wright*
Athens Co. Recorder
540

Accepted by the commissioners of Athens Co.

J. L. Edwards
John D. Law
John A. Coline

Athens Co. Engineer

Harry Roush

Transferred Dec 11, 1967

J. W. Whaley
Athens Co. Auditor