


Dov. 8

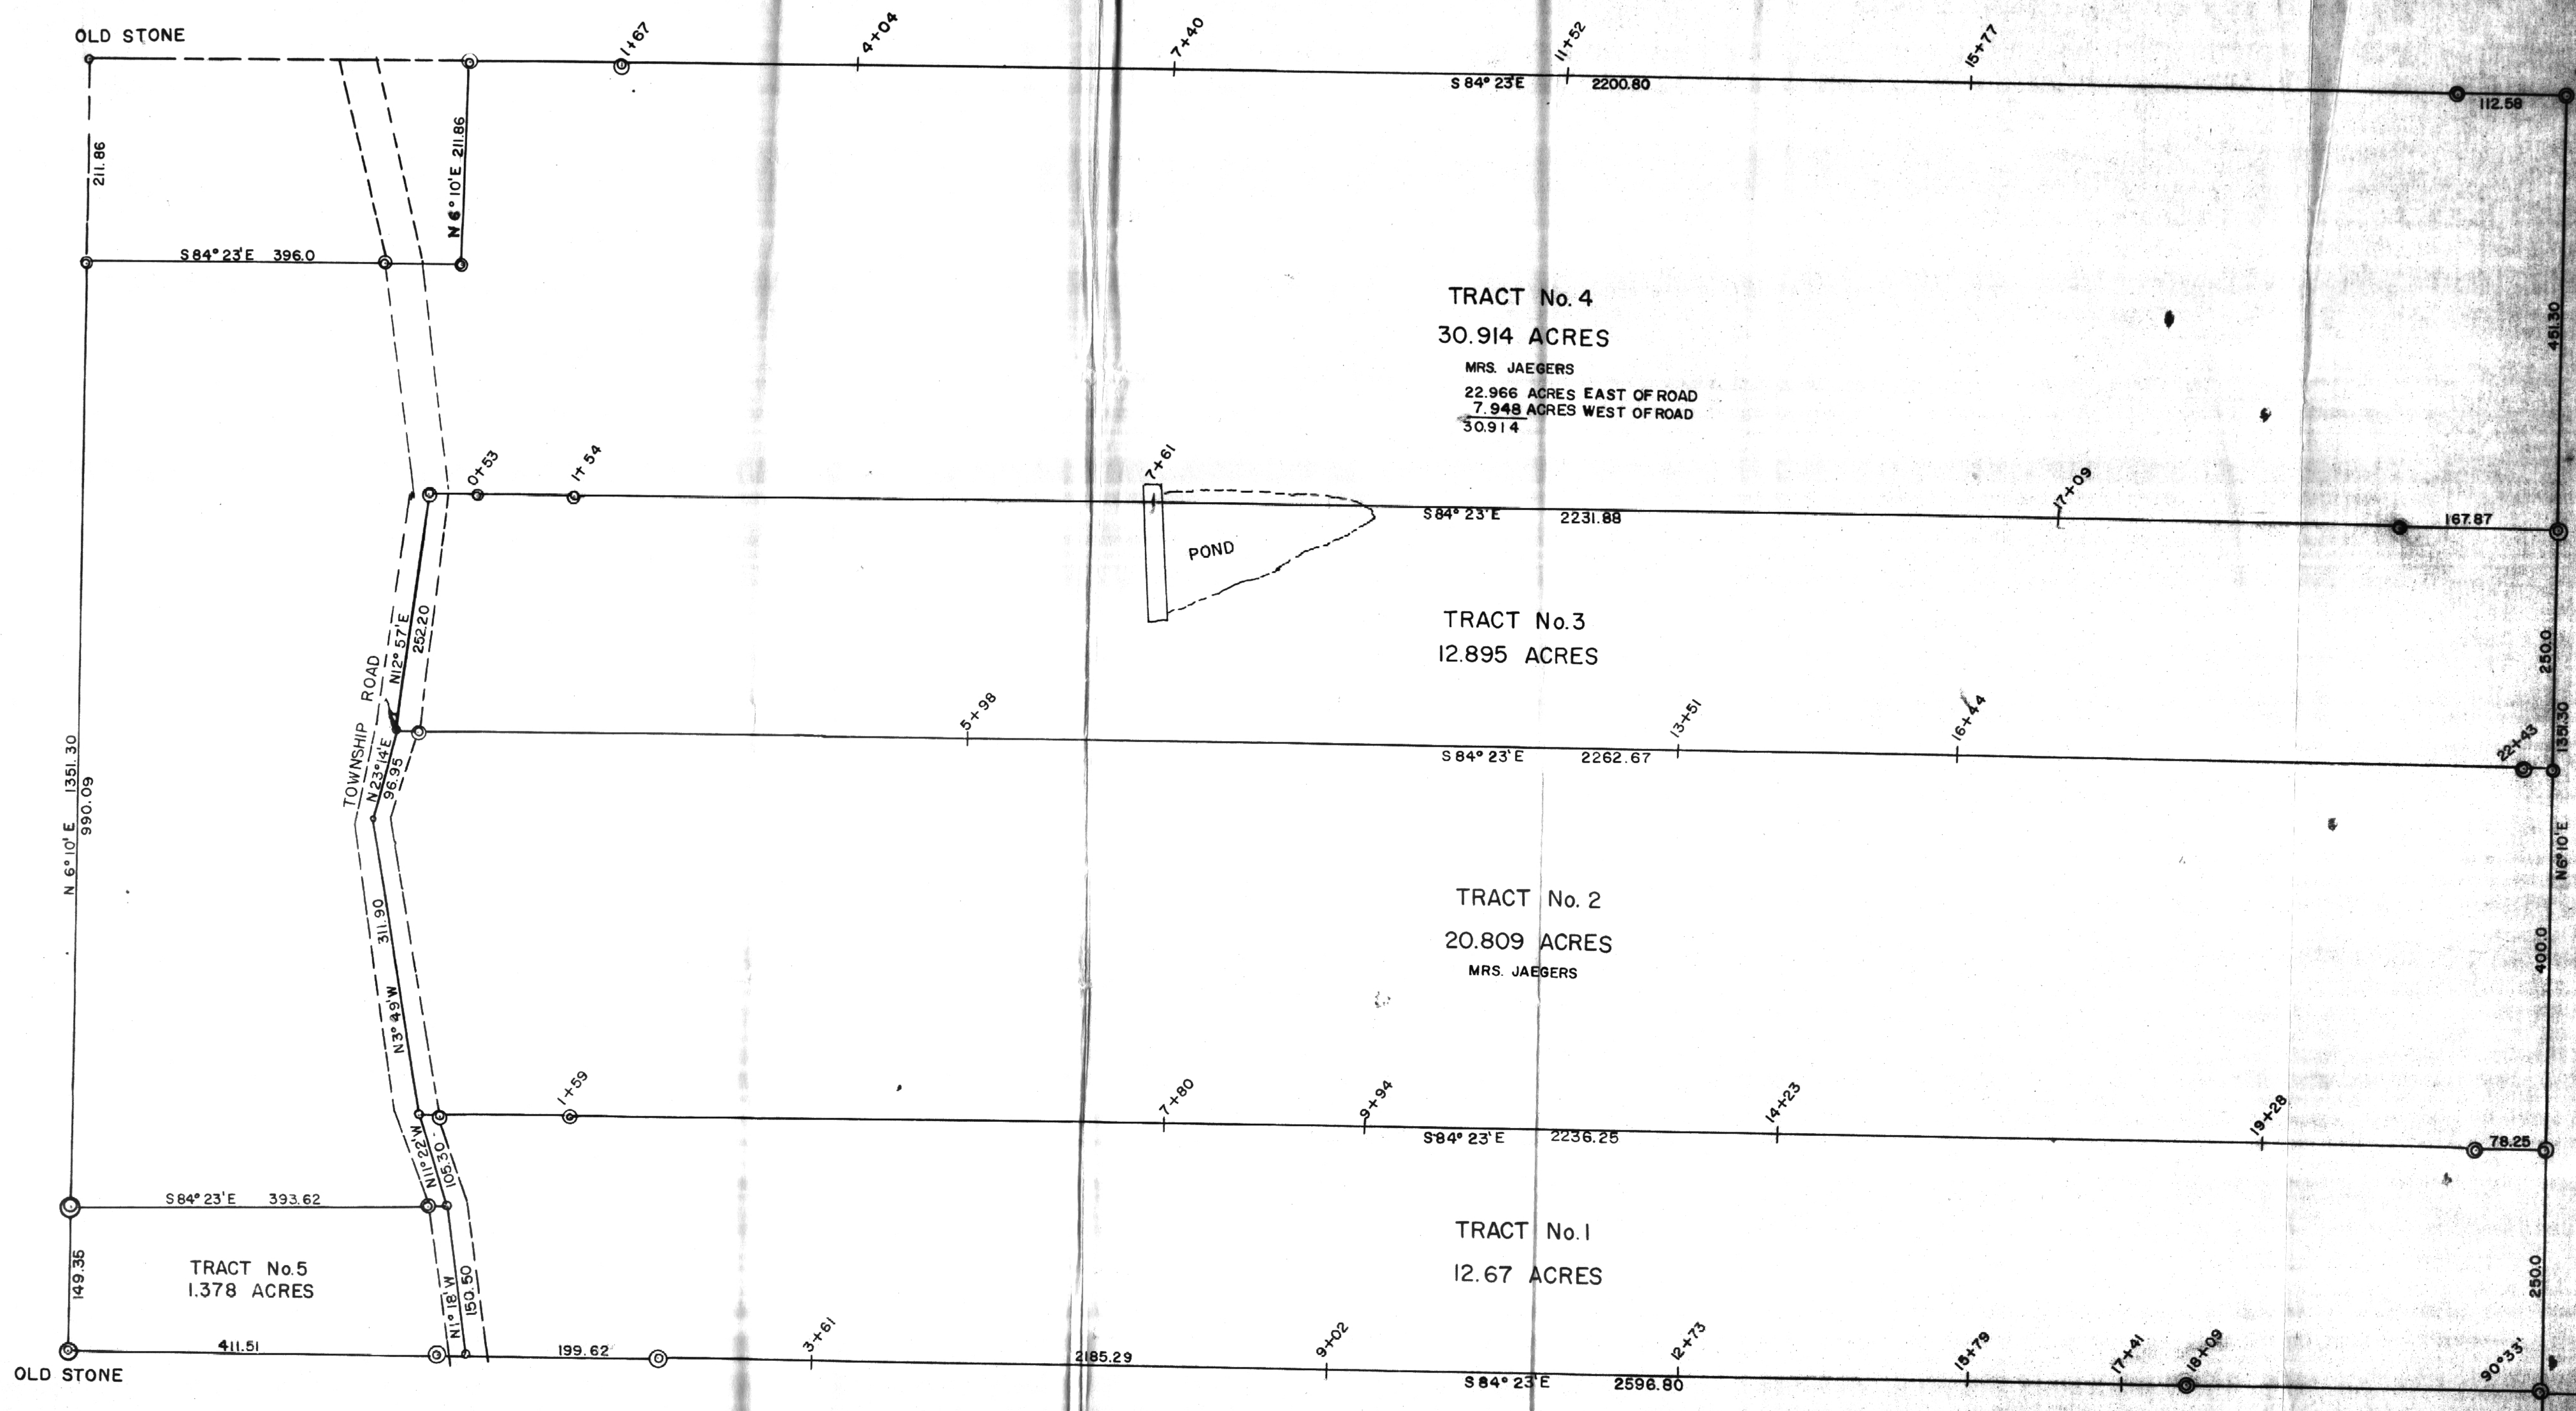

OLD STONE

21.86

S84°23'E 396.0

N6°10'E 211.86

N6°10'E 1351.30

990.09

TOWNSHIP ROAD

N23°44'E 93.95

N12°57'E 262.20

N3°43'W 311.90

N1°22'W 109.30

N1°18'W 150.50

149.36

S84°23'E 393.62

TRACT No. 5  
1.378 ACRES

411.51

199.62

OLD STONE

TRACT No. 4  
30.914 ACRES  
MRS. JAEGER'S  
22.966 ACRES EAST OF ROAD  
7.948 ACRES WEST OF ROAD  
30.914

TRACT No. 3  
12.895 ACRES

POND

TRACT No. 2  
20.809 ACRES  
MRS. JAEGER'S

TRACT No. 1  
12.67 ACRES

OLD STONE

112.58

451.30

167.87

250.0

1351.30

250.0

N6°10'E

400.0


78.25

250.0

90°53'

SET IRON PIN  
SOUTH EAST CORNER SECTION 8

COULSON HERS  
DIVISION OF SOUTH HALF S. E. QUARTER  
SECTION 8 DOVER TOWNSHIP  
ATHENS COUNTY  
SCALE 1" = 100'  
JULY 1963  
H.J. DUSZ SURVEYOR

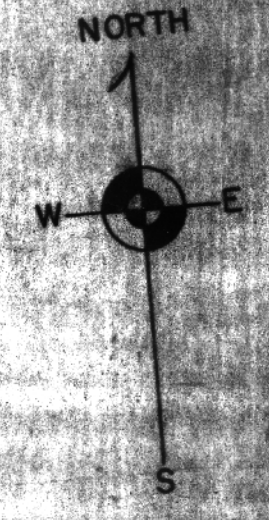

10

11

IRON PIN or STONE & STEEL FENCE POST  
STEEL FENCE POST