

LAVELLE AND YANITY

ATTORNEYS AT LAW
THE SECURITY BUILDING
POST OFFICE BOX 661
ATHENS, OHIO 45701

TELEPHONE 592-6684
AREA CODE 614

WILLIAM A. LAVELLE
JOSEPH B. YANITY, JR.
L. ALAN GOLDSBERRY
CHARLES DAVID FREY
RONALD E. DEVEAU
RONALD J. WEISENBERGER
THOMAS S. HODSON

April 16, 1974

County Engineer Department
555 East State Street
Athens, Ohio 45701

ATTENTION: Draftsman


RE: Ellen Ferris

TO WHOM IT MAY CONCERN:

I am enclosing a description and a plat drawn by Mr. William Watkins of a premises to be reserved by Mrs. Ellen Ferris. I understand that since acreage is in excess of five acres it must be approved by you.

I wonder if you would be kind enough to call me if there are any difficulties concerning this. Thank you very much.

Very truly yours,

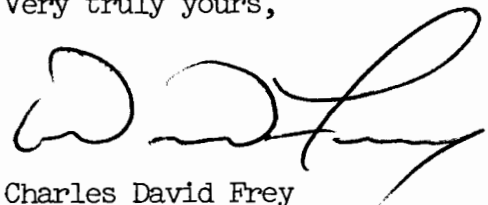


Charles David Frey

CDF:lh

Enclosures

29
DVF#9

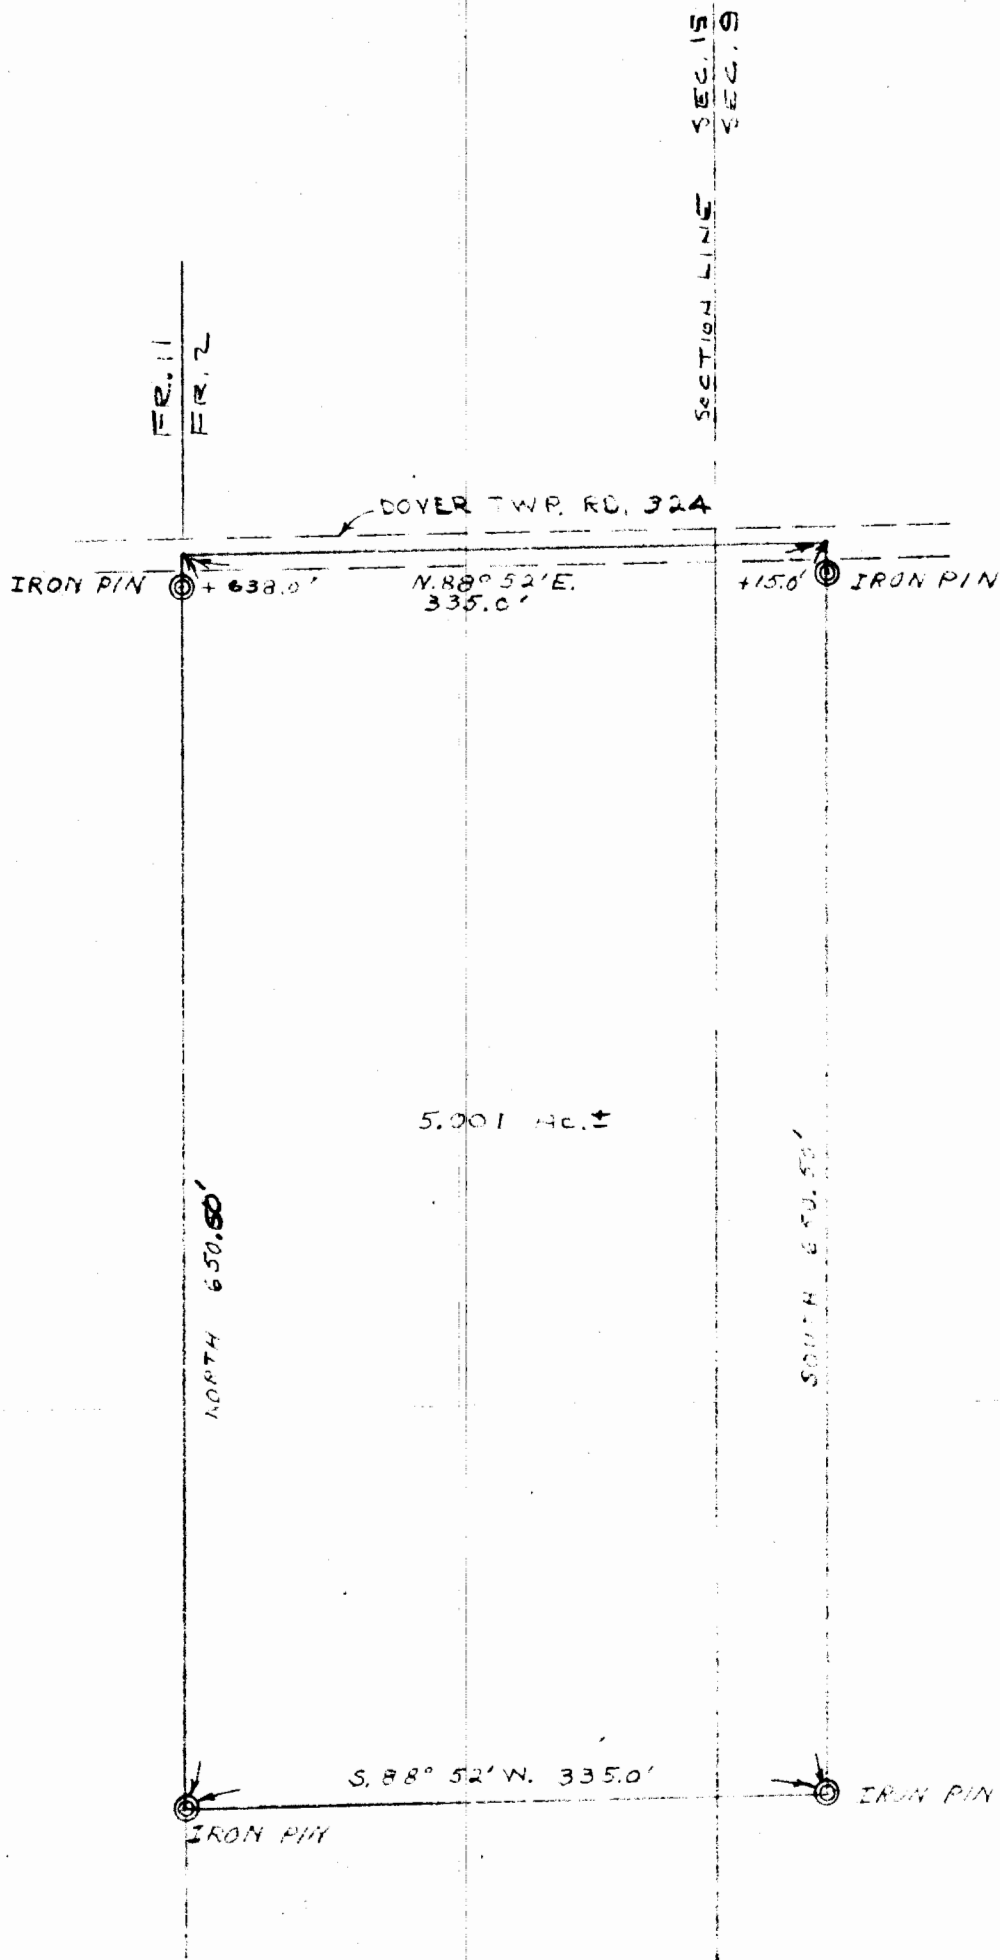


DISCUSSOR AGREES IS OK
1-22-79
[Signature]

PLAT OF SURVEY
 PART OF FRACTION LOT 2 IN SECTIONS 9 & 15
 DOVER TWP, T10, R14, ATHENS CO, OHIO

PREPARED BY
 EVANS, MECHWART, HAMBLETON & TILTON INC.
 CONSULTING ENGINEERS & SURVEYORS
 GAHANNA, OHIO ATHENS, OHIO

SCALE: 1"=100'

William M. Watkins
 REGISTERED SURVEYOR #5216

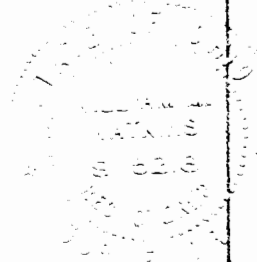

28

*SUBMITTED BY
 L. M. & P. M. FOR J. M. [Signature]*

See 9415 Dover