

Robert Angle

Description of 3.742 Acres

Situated in Section 9, Town 11, Range 14, Trimble Township, Athens County, Ohio and being more particularly described as follows;

Commencing at the southwest corner of Said Section 9; thence along the west section line N 3°55'51" E 1143.23 feet; thence leaving the section line S 84°41'09" E 92.34 feet to an iron pin found; thence continuing S 84°41'09" E 165.11 feet to an iron pin found; thence N 86°16'24" E 20.34 feet to a point in the center of Town Street, the point of beginning of the tract herein described; thence along the center of Town Street N 4°09'47" E 54.72 feet; thence N 8°09'27" E 197.00 feet; thence along a curve to the right having a radius of 148.41 feet, the long chord of which bears N 26°45'20" E 94.67 feet; thence N 45°21'13" E 154.17 feet; thence N 50°13'59" E 255.41 feet to an iron pin found; thence leaving the road S 57°03'05" E 218.33 feet to a point in the center of Sunday Creek (passing an iron pin found at 186.35 feet); thence along the center of Sunday Creek S 37°53'08" W 209.39 feet; thence S 45°23'08" W 285.00 feet; thence S 11°23'08" W 110.11 feet; thence leaving the creek S 86°16'24" W 211.02 feet (passing iron pins set at 57.78 feet and 190.70 feet) to the point of beginning containing 3.742 acres.

Prior Deed Reference Volume 323, Page 311 Athens County Deed Records.



Gregory K. Wright  
Registered Surveyor S-6535  
11684 Channingway Blvd.  
The Plains, OH 45780

Description checked for  
Mathematical Accuracy  
ATHENS COUNTY  
ENGINEER'S OFFICE  
BY: S. Blausen  
DATE: 11-23-99


14 TRM#9

Robert Angle Tract 2

Description of 0.683 Acres

Situated in Section 9, Town 11, Range 14, Trimble Township, Athens County, Ohio and being more particularly described as follows;

Commencing at the southwest corner of Said Section 9; thence along the west section line N 3°55'51" E 1143.23 feet; thence leaving the section line S 84°41'09" E 92.34 feet to an iron pin found; thence continuing S 84°41'09" E 165.11 feet to an iron pin found; thence N 86°16'24" E 20.34 feet to a point in the center of Town Street; thence along the center of Town Street N 4°09'47" E 54.72 feet; thence N 8°09'27" E 197.00 feet; thence along a curve to the right having a radius of 148.41 feet, the long chord of which bears N 26°45'20" E 94.67 feet; thence N 45°21'13" E 154.17 feet to the point of beginning of the tract herein described; thence leaving the road N 24°05'<sup>49</sup>'~~59~~" W 241.86 feet to an iron pin found; thence S 78°59'26" E 300.60 feet to an iron pin found in the center of Town Street; thence along the center of said road S 50°13'59" W 255.41 feet to the point of beginning containing 0.683 acres.

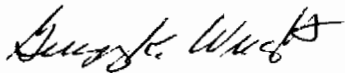

Gregory K. Wright  
Registered Surveyor S-6535  
11684 Channingway Blvd.  
The Plains, OH 45780

Description checked for  
Mathematical Accuracy  
ATHENS COUNTY  
ENGINEER'S OFFICE  
BY: S. Blausen  
DATE: 11-23-99

The Trimble Local School District  
18-282 OR

Robert & Lois  
Angle  
323.311

Aaron Angle  
134-571 OR

- ▲ = Railroad Spike Found
- ▲ = Railroad Spike Set
- ⊙ = Iron Pin Found
- = Iron Pin Set
- = Stone Found
- = Monument Found

Description checked for  
Mathematical Accuracy  
ATHENS COUNTY  
ENGINEERS OFFICE  
BY: *S. Blausen*  
DATE: *11-23-99*

Southwest  
Corner  
Section 9

LINE TABLE		
LINE	LENGTH	BEARING
L1	20.34	N86°15'24"E
L2	54.72	N04°09'47"E

CURVE TABLE				
CURVE	LENGTH	RADIUS	BEARING	CHORD
C1	96.35	148.41	S26°45'20"W	94.67

29,739 sq.ft.  
0.683 acres

162,992 sq.ft.  
3.742 acres

Plat of Survey of 2 Tracts  
Situated in Section 9, Town 11, Range 14, Trimble Township,  
Athens County, Ohio  
Surveyed November 1999 for:  
Robert Angle

*Gregory K. Wright*  
Gregory K. Wright

GRAPHIC SCALE



( IN FEET )  
1 inch = 100 ft.



**Gregory K. Wright**  
Professional Engineer  
Professional Surveyor  
11684 Channingway Blvd  
The Plains, Ohio 45780  
740-797-4142  
FAX 740-797-8623

20

