


ENVELOPE: 224A
JOHNSON COAL MINING COMPANY ADDITION
VERITY
ATHENS TWP

PLAT
OF
THE JOHNSON COAL MINING COMPANY'S
ADDITION
TO THE
VILLAGE OF VERITY,
ATHENS TWP ATHENS Co, O.

Being 53 1/4 acres of Farm, or Lease, Lot No 114, in Town No 9,
and Range No 14, of The Ohio Company's Purchase, and consisting
of Lots Nos 355 to 618 inclusive.


Scale 1" = 200'

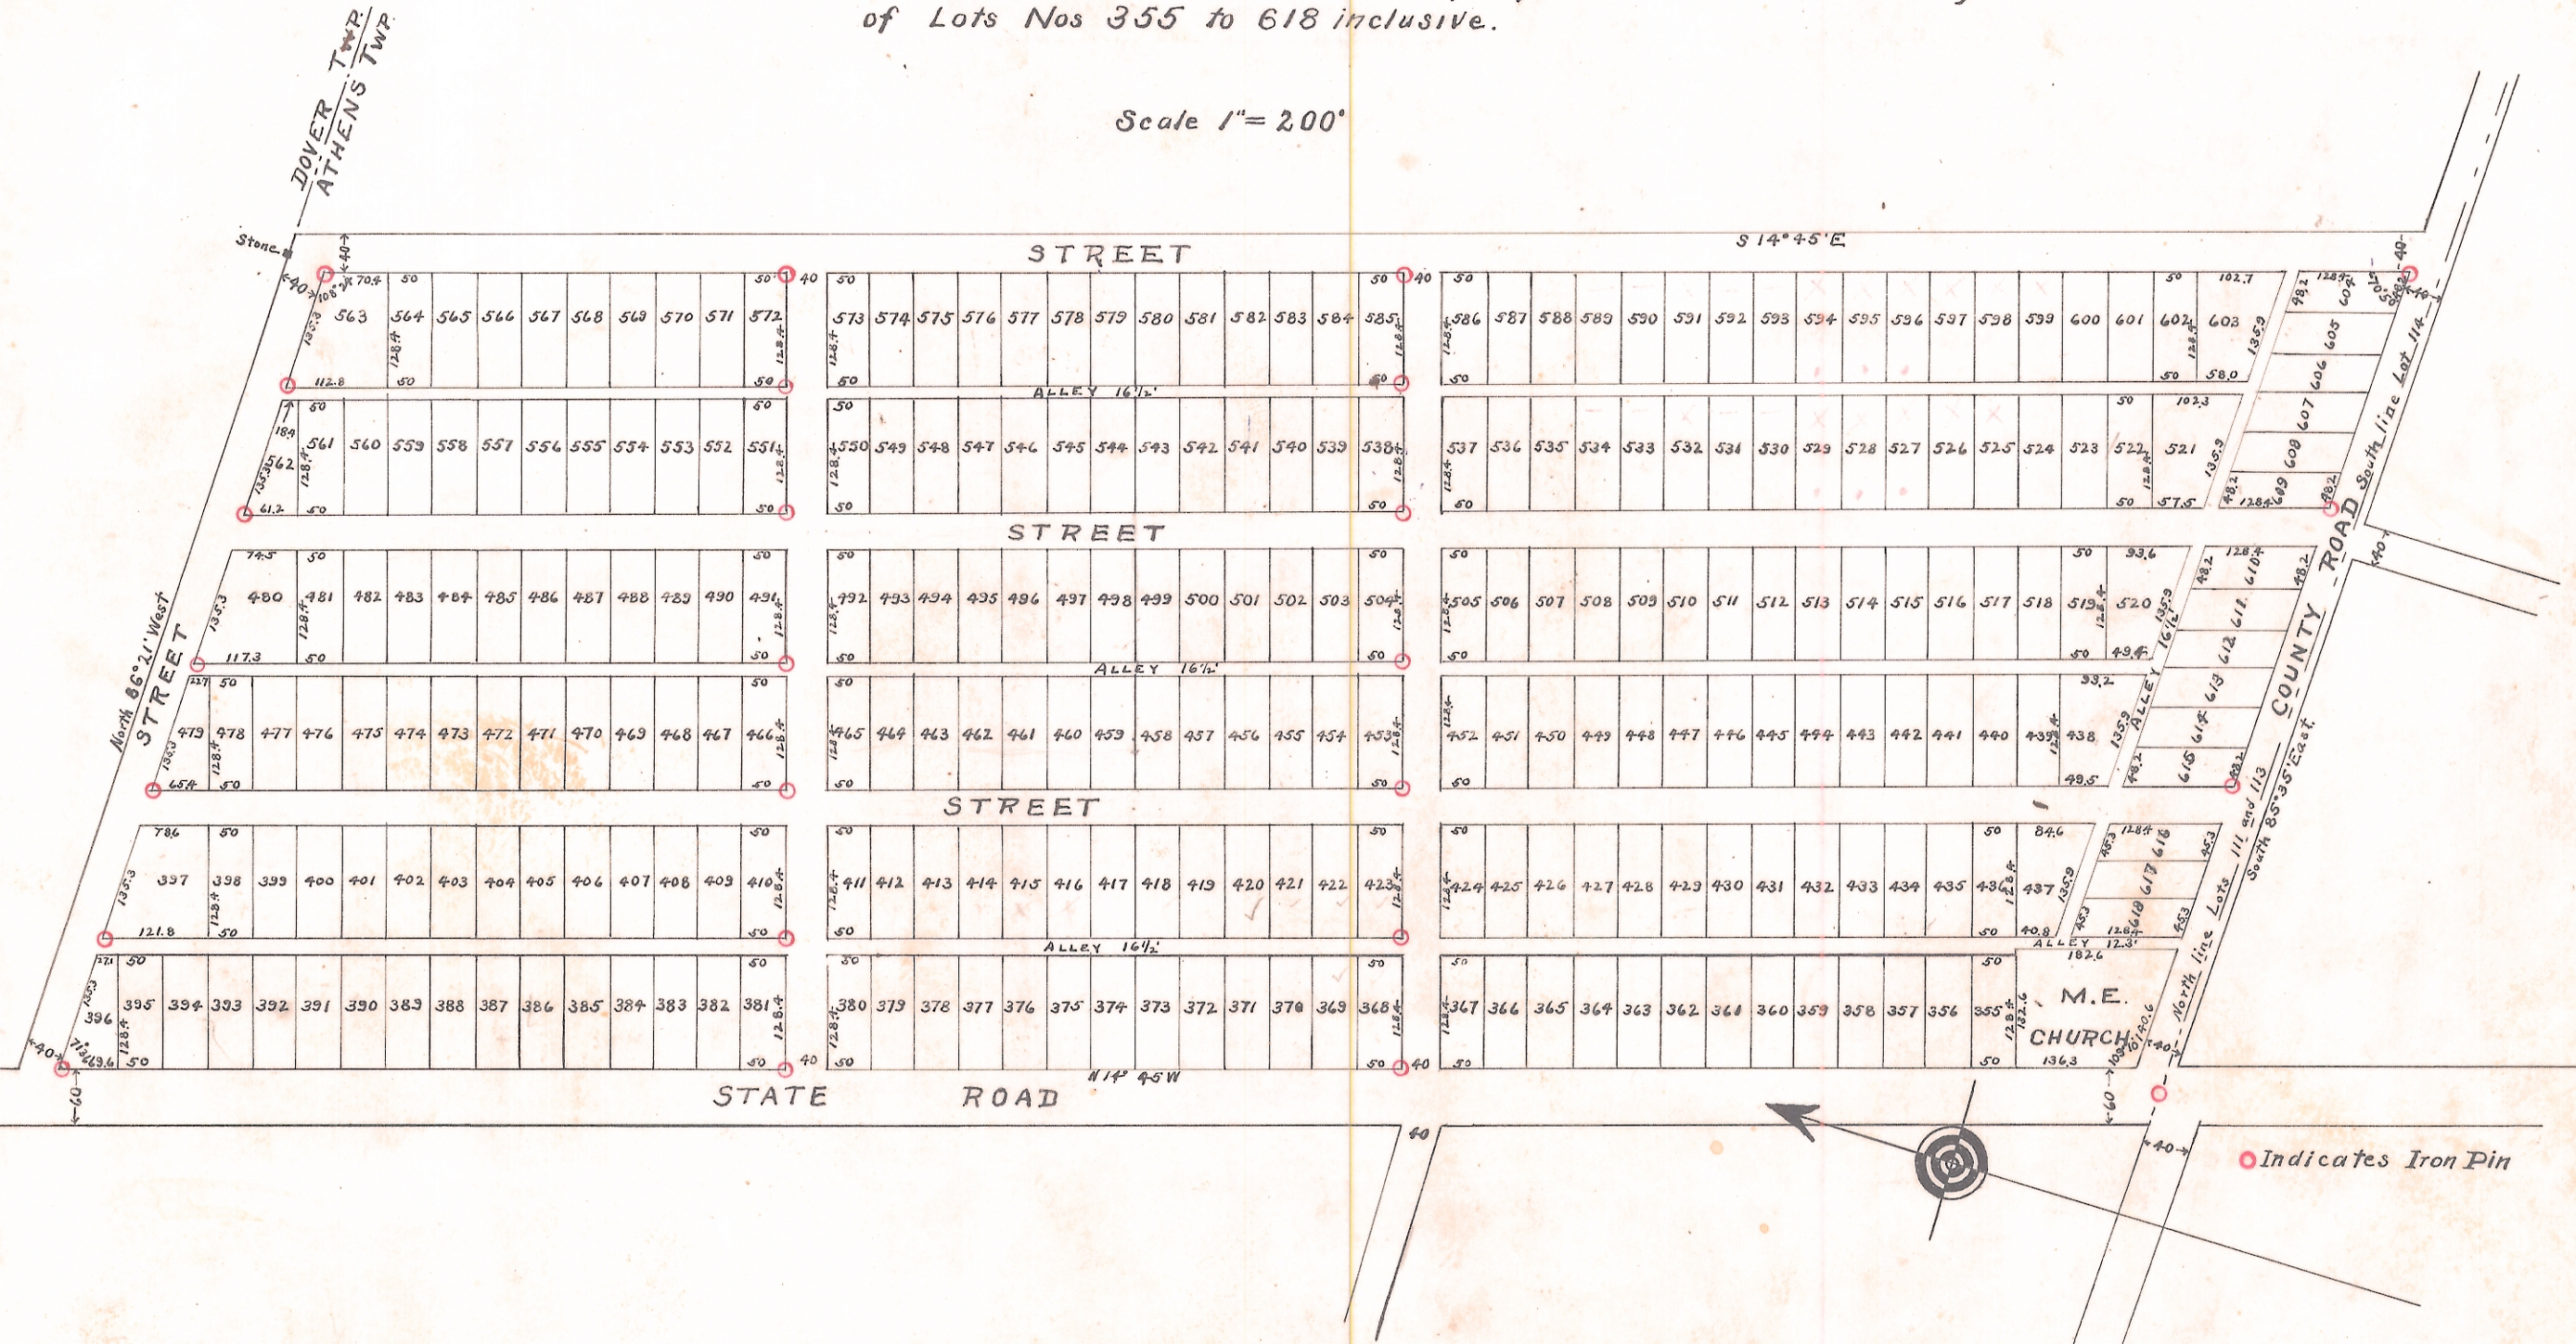

Know all men by these presents:
That Johnson Coal Mining Company, a corporation duly organized and existing under and by virtue of the laws of the State of West Virginia, the owners of the lands delineated on this plat, does hereby acknowledge the making of the same to be its voluntary act and deed, ratifies the said survey as therein given, and dedicates the streets, alleys, avenues and other public ways and grounds shown thereon to public use forever, but reserving and excepting, however all the coal, oil, gas and other minerals of every variety lying in and under said premises, together with the right to mine and remove the same, and also to transport the same to and from other lands over, through, or under said premises.
In Testimony Whereof, the said Johnson Coal Mining Company, by resolution duly passed, has hereunto caused its corporate name and seal to be signed and affixed by Thomas Johnson, its president, and G.D. Prictor, its secretary, on this 31st day of July 1908.

Signed, sealed and acknowledged in the presence of us
W.M. Amos
C.T. Harther

Johnson Coal Mining Co.
By Thomas Johnson
Its President.
By G.D. Prictor
Its Secretary.

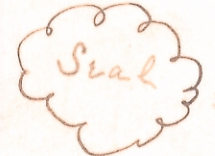

State of Ohio }
Franklin County } ss
On this 31st day of July 1908 before me, a Notary Public in and for said County, personally came Johnson Coal Mining Company, by Thomas Johnson, its President, and G.D. Prictor, its Secretary, a corporation, the grantor in the foregoing Plat, and acknowledged the signing and sealing thereof to be its, and their, voluntary act for the use and purposes therein mentioned.

In Testimony Whereof, I have hereunto subscribed my name and affixed my Notarial seal on the day and year last above mentioned.

John Y. Price,
Notary Public in and for
Franklin Co., Ohio



Transfer not necessary
H.H. Hanning,
Treas. C.M.

Transferred this third day of
August 1908
E.R. Walker
Auditor.

Presented for record this 6 day
of August 1908 at 2 o'clock P.M.
Recorded 21st day of August 1908
Attest: D.R. Richardson Rec

I the undersigned surveyor do hereby certify the foregoing notes and plat to be correct as surveyed and plotted by me, at the request of Johnson Coal Mining Co. the owners of said premises this twenty-eighth day of July 1908.
Thos A Johnson
Surveyor.

See Resolution in OR 31 Pg 786
" " " " OR 31 Pg 946