

I HEREBY CERTIFY THIS TO BE A TRUE AND CORRECT PLAT OF THE JONES SUBDIVISION OF PART OF LEASE LOT 48 AS SURVEYED BY ME SEPTEMBER 1952 ON LANDS OF ELMER F & LAURA JONES DESCRIBED IN DEED BOOK 211, PAGE 480, DEED RECORDS OF ATHENS COUNTY, OHIO, CONTAINING 2.31± ACRES IN LOTS AND 0.47± ACRES IN STREETS, TOTALLING 2.78 ACRES.

ACCEPTED AND APPROVED BY THE ATHENS CITY COUNCIL BY ORDINANCE No 1125 DATED NOVEMBER 3, 1952

W. H. Houch
CLERK OF COUNCIL

George W. Clark REG SURV. #2364

KNOW ALL MEN BY THESE PRESENTS THAT WE, ELMER & LAURA JONES, SOLE OWNERS OF LANDS DELINEATED ON THIS PLAT, DO HEREBY SEVERALLY AND JOINTLY ACKNOWLEDGE THE MAKING OF THIS PLAT TO BE OUR VOLUNTARY ACT AND DEED AND DO HEREBY DEDICATE THE STREETS SHOWN HEREON TO THE PUBLIC USE FOREVER.


Elmer Jones
Laura Jones

STATE OF OHIO }
ATHENS COUNTY }

BEFORE ME, A NOTARY PUBLIC IN AND FOR SAID COUNTY, PERSONALLY APPEARED ELMER AND LAURA JONES WHO ACKNOWLEDGED THE SIGNING OF THE ABOVE INSTRUMENT TO BE THEIR VOLUNTARY ACT AND DEED, IN WITNESS WHEREOF I HAVE SIGNED MY NAME AND AFFIXED MY NOTARIAL SEAL THIS 20th DAY OF OCTOBER, THE YEAR OF OUR LORD 1952.

Marion S. Baugh
NOTARY PUBLIC ATHENS COUNTY, OHIO
MY COMMISSION EXPIRES Dec. 18, 1954

- IRON PINS FOUND
- IRON PINS SET

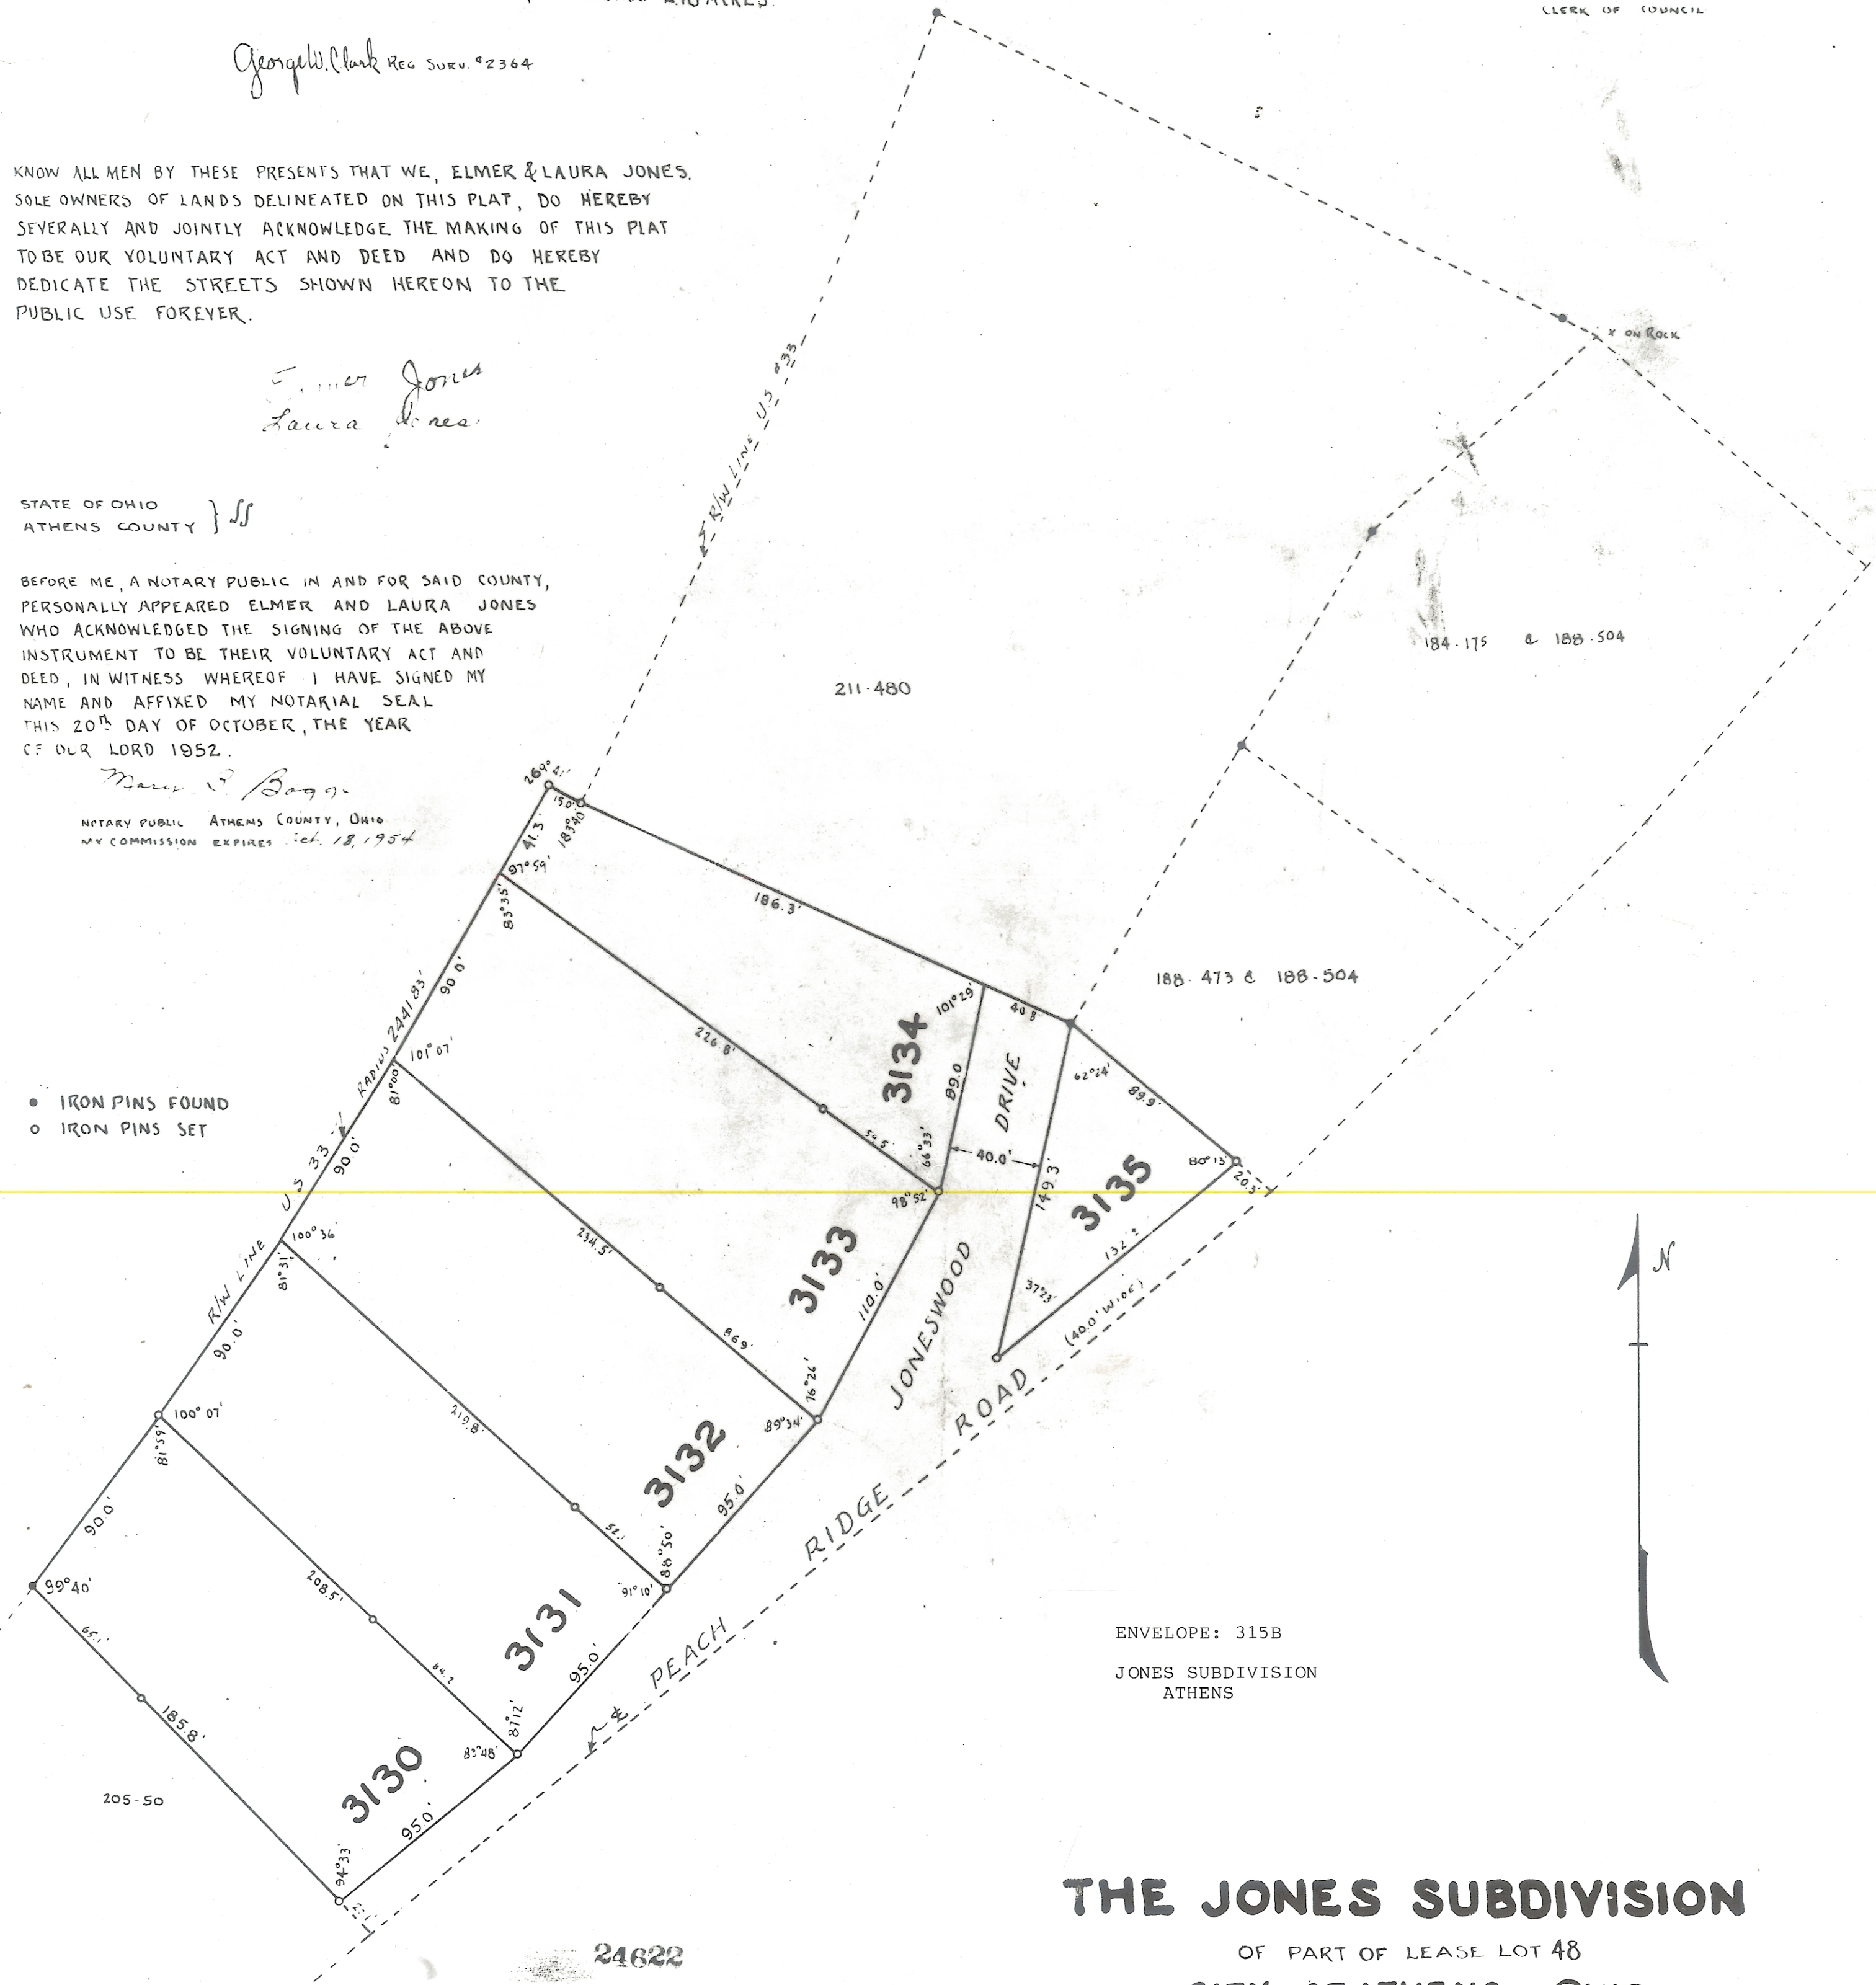

ENVELOPE: 315B
JONES SUBDIVISION
ATHENS

THE JONES SUBDIVISION

OF PART OF LEASE LOT 48
CITY OF ATHENS, OHIO

Scale 1" = 50' Oct. 18, 52

GEORGE W. CLARK
REG SURV 2364

TRANSFERRED NOVEMBER 4, 1952

Clayton E. Eichel
ATHENS COUNTY AUDITOR

RECORDED NOVEMBER 4, 1952

Claudia C. Chappel
By Phyllis Rife, Deputy
ATHENS COUNTY RECORDER