

PLAT
OF
M. A. SMITH'S ADDITION
TO
NELSONVILLE

I CERTIFY THAT THIS PLAT OF M. A. SMITH & EMMA A. SMITH'S
SUB-ADDITION WAS ACCEPTED IN COUNCIL MAY 2, 1893.


ATTEST:
EBEN WILSON
VILLAGE CLERK

S. N. POSTON,
MAYOR.

SURVEYED OCTOBER 10, 1891.

I CERTIFY THE ABOVE PLAT & NOTES TO BE CORRECT
E. C. BIDDISON
SURVEYOR OF ATHENS CO. O.

OLD LANESVILLE ROAD.

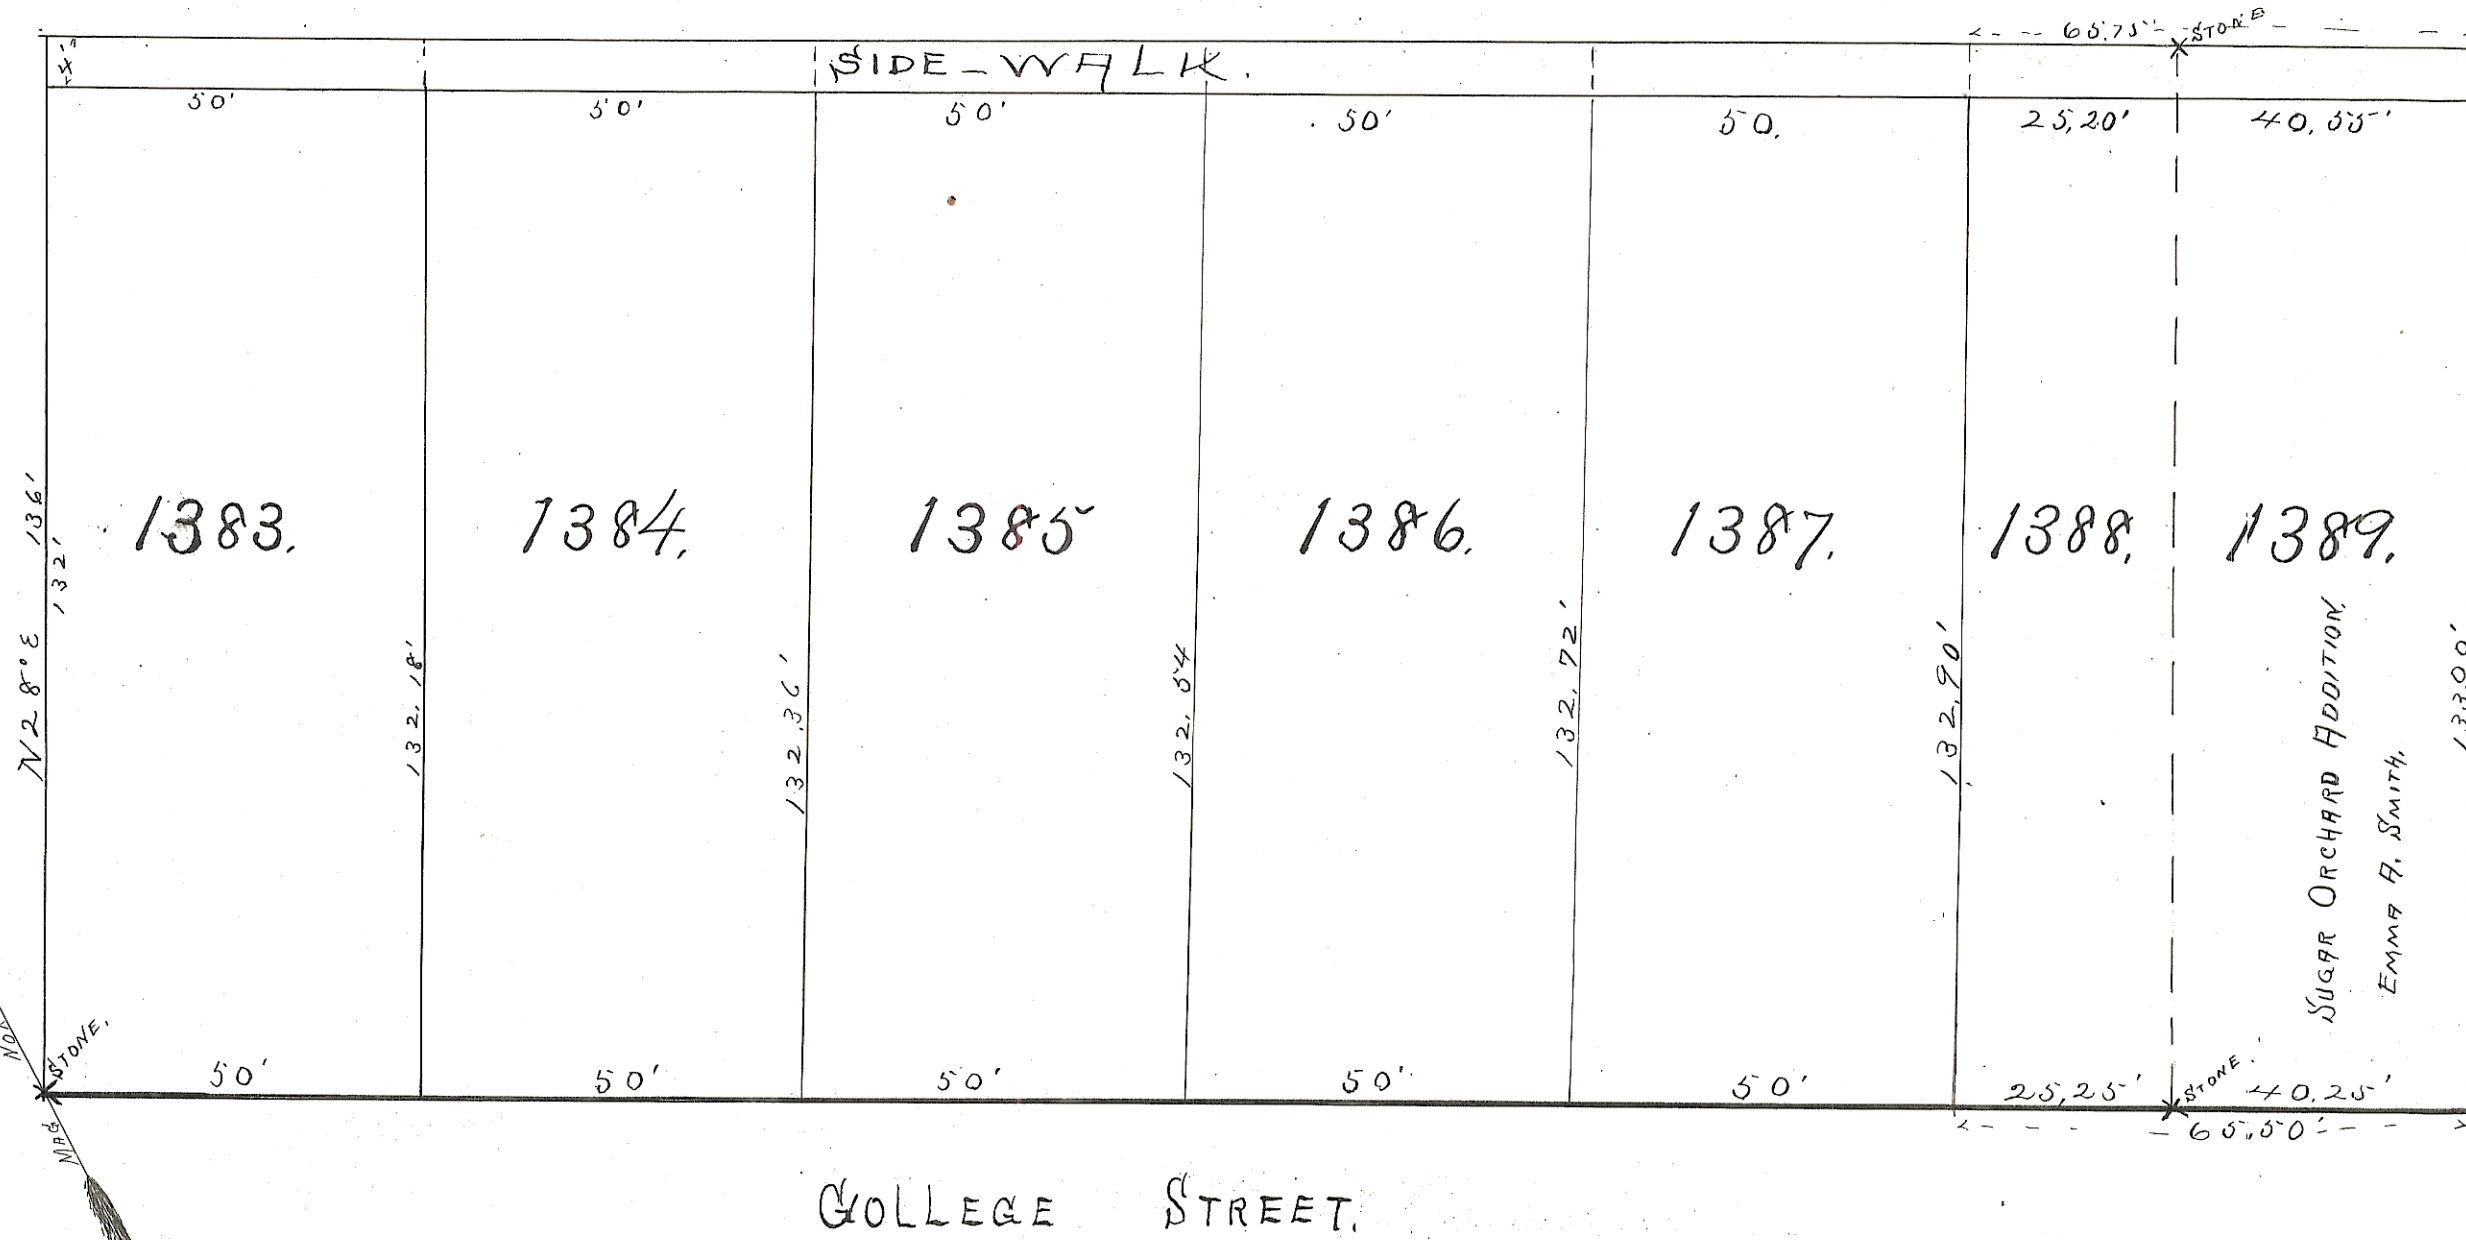

TRANSFERRED MAY 5, 1893
F. J. FRANK
AUD.

RECEIVED MAY 5, 1893 AT 8 A.M.
RECORDED MAY 6, 1893
C. L. BEAN REC'D
RECORDER.

Know all Men by these Presents: That I, M. A. Smith, the owner of the lands delineated on this plat, do hereby acknowledge the making of the same to be my voluntary act and deed, and I do hereby dedicate the streets, alleys, avenues and other public ways and grounds shown thereon to public use forever. In Testimony whereof, I have hereunto set my hand this 21st day of April 1893.

M. A. Smith,

State of Ohio, Athens County ss.

Be it Remembered, that on the 21st day of April, 1893, before me, the subscriber a Notary Public in and for said county, personally came M. A. Smith, the grantor in the foregoing plat and acknowledged the signing thereof to be his voluntary act for the uses and purposes therein mentioned.

In Testimony whereof, I have hereunto subscribed my name and affixed my Notarial seal on the day and year last aforesaid.

W. C. Hickman,
Notary Public.