


ENVELOPE: 424A


NELSONVILLE - MARGINAL CANAL LANDS

CON'T FROM 423A

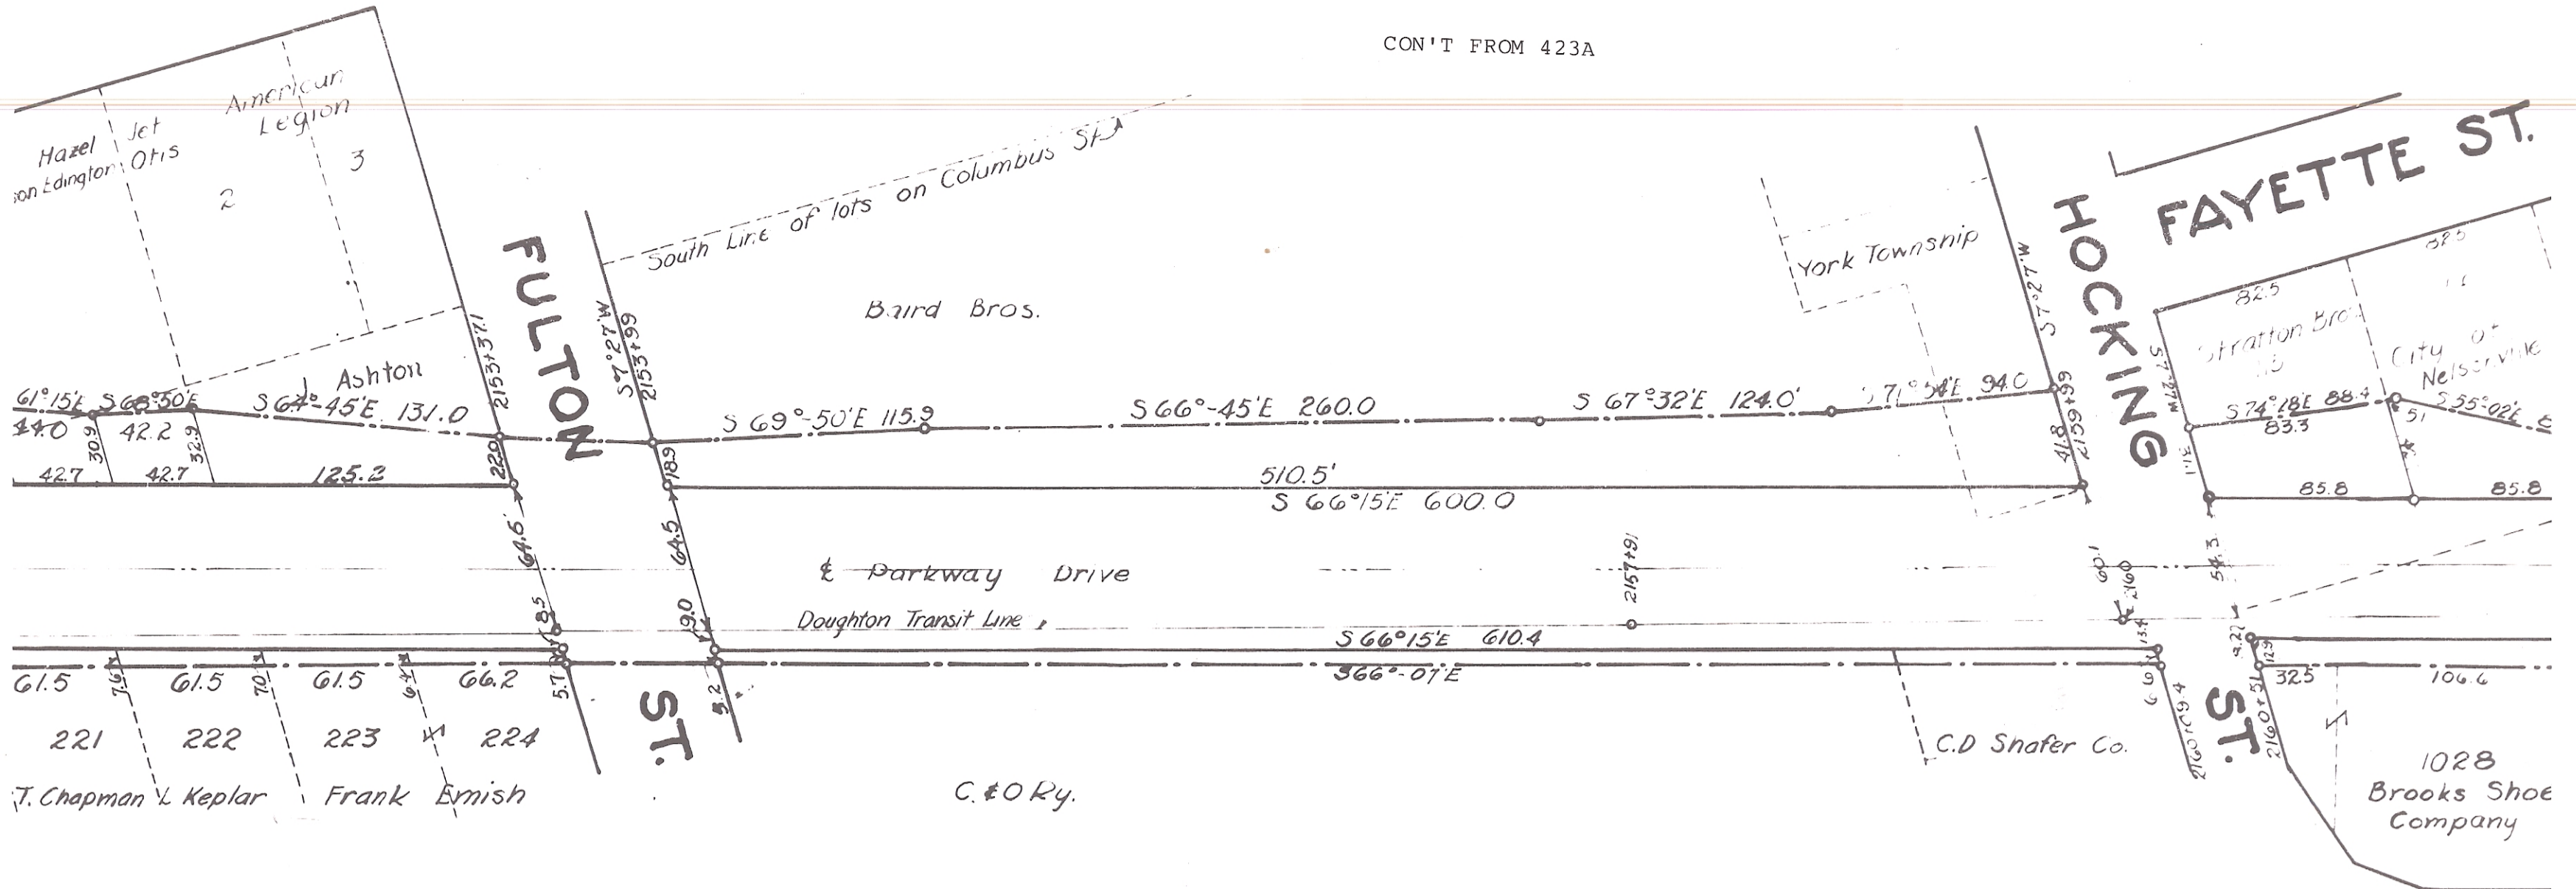

GEO. F.

3/8 4/8

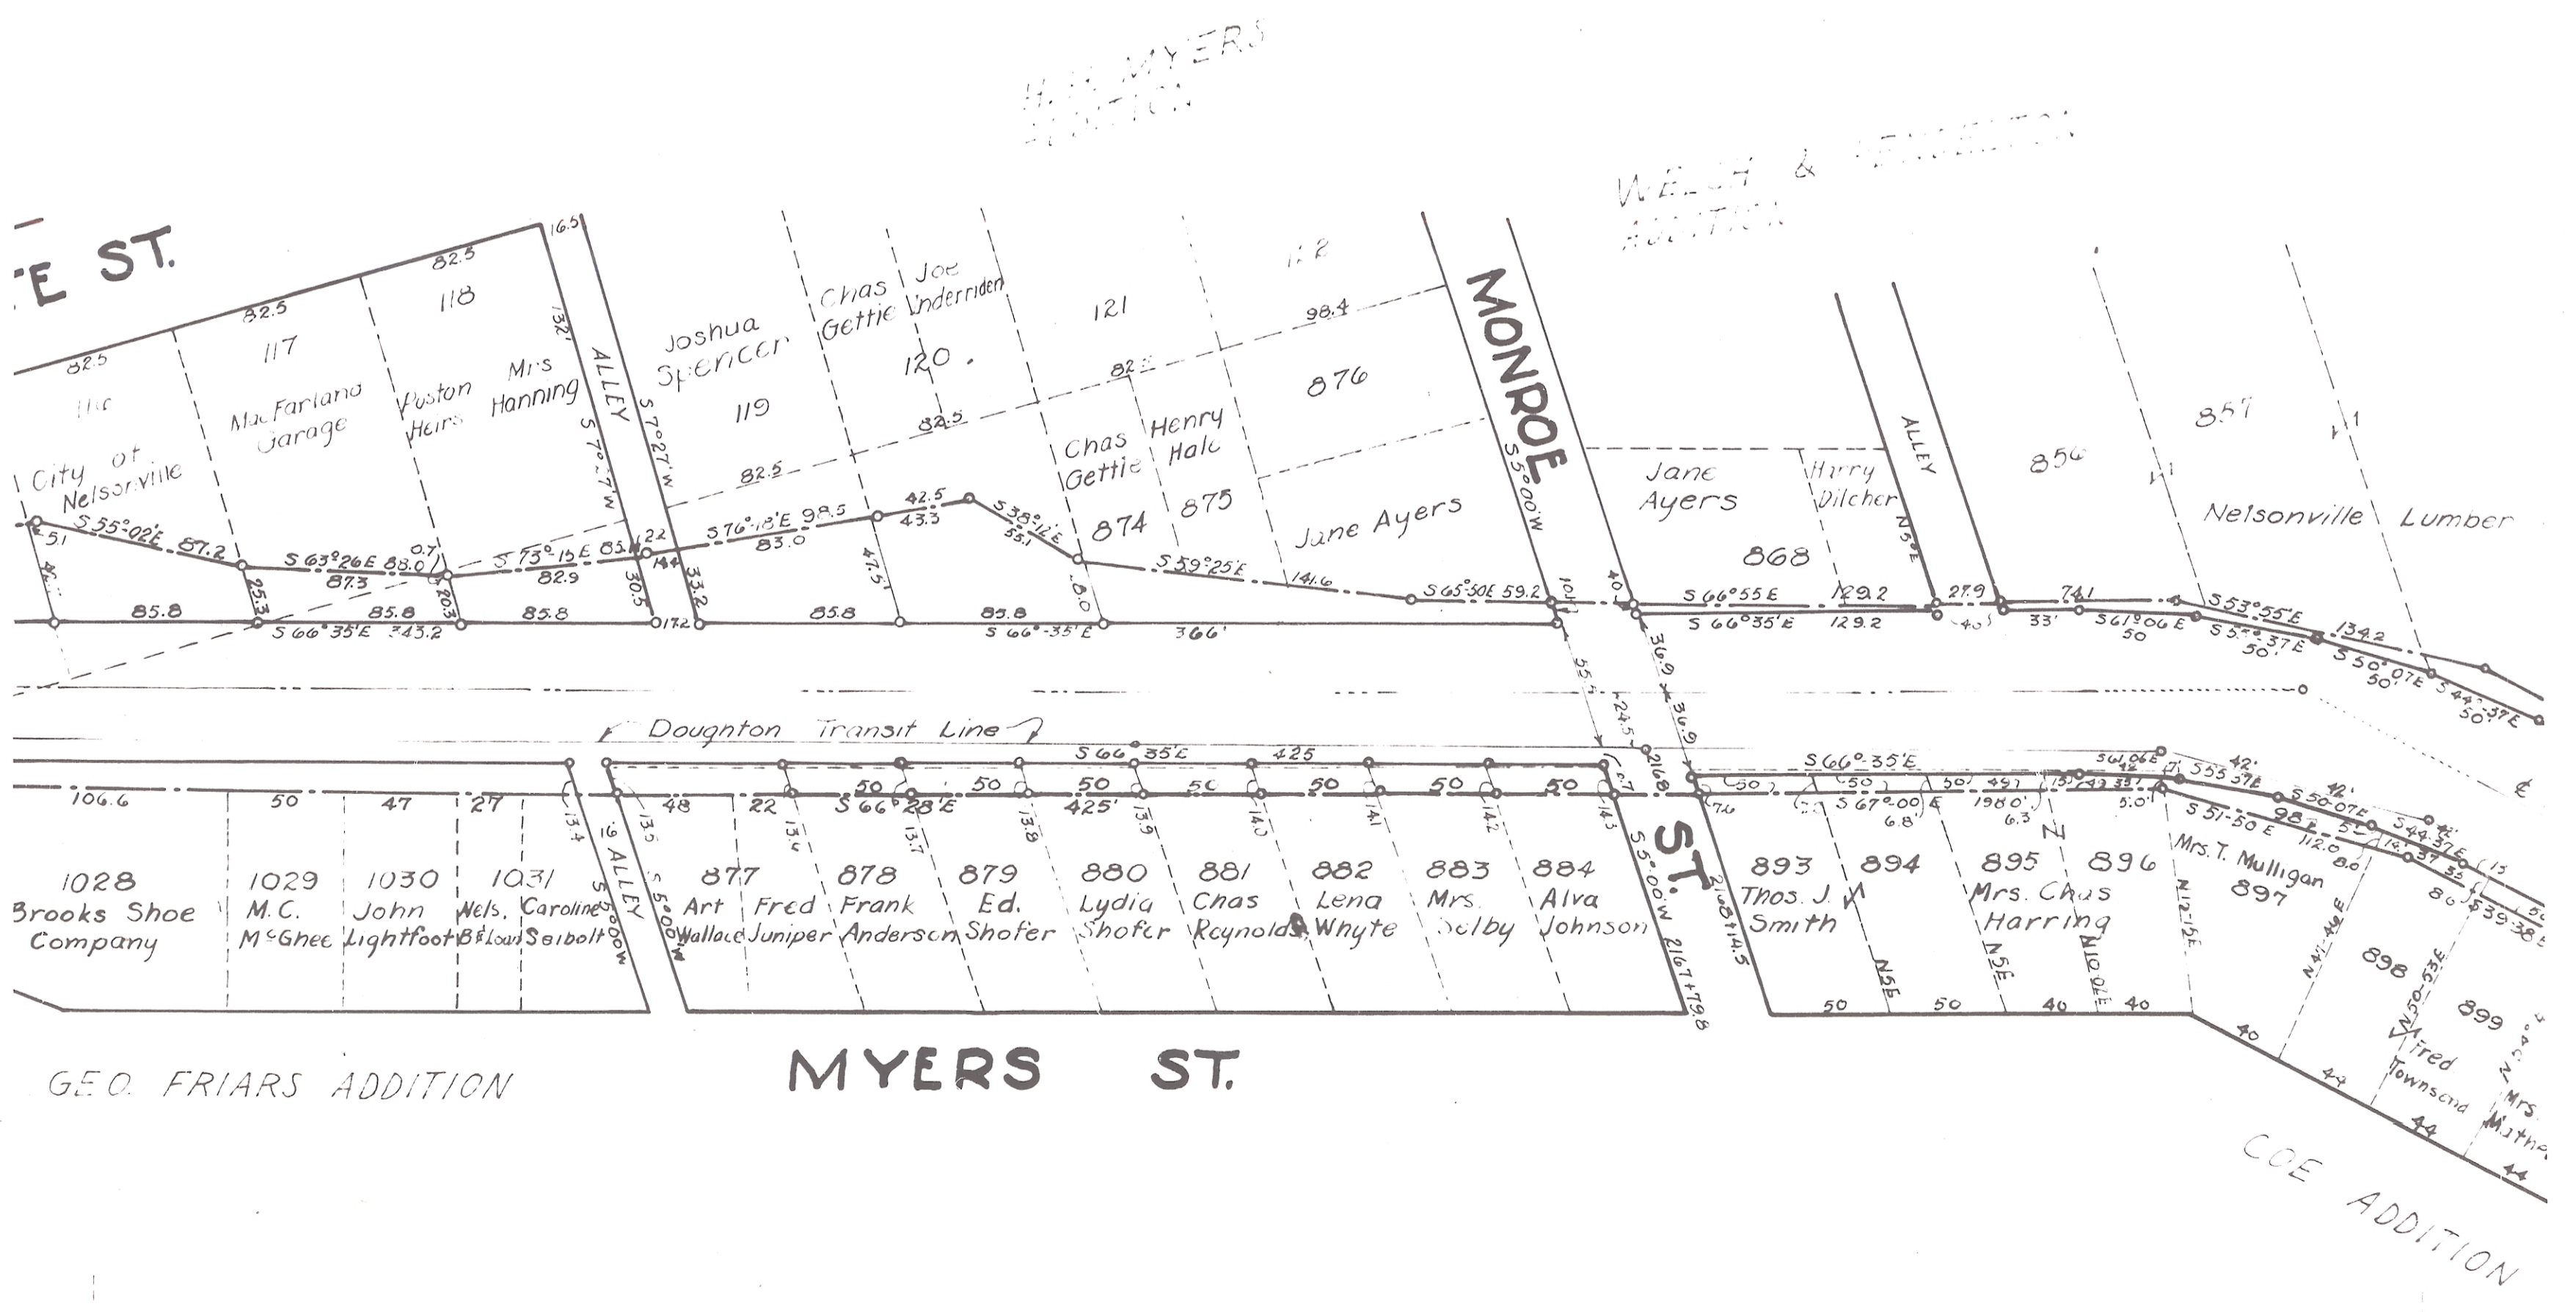

GEO. FRIARS ADDITION

MYERS ST.

COE ADDITION

3/8 4/8

4/8 5/8