


18563


Transferred April 5<sup>th</sup> 1923  
Fred Cornwell  
Auditor Athens County, Ohio.

# MARINER'S

## ADDITION TO ATHENS, O.

Located in the West part of Inlot #102,  
old Hill Street and old Cut, and consists  
of Lots #2423 to #2429.

Scale 1"=25'. Iron pins are shown thus 

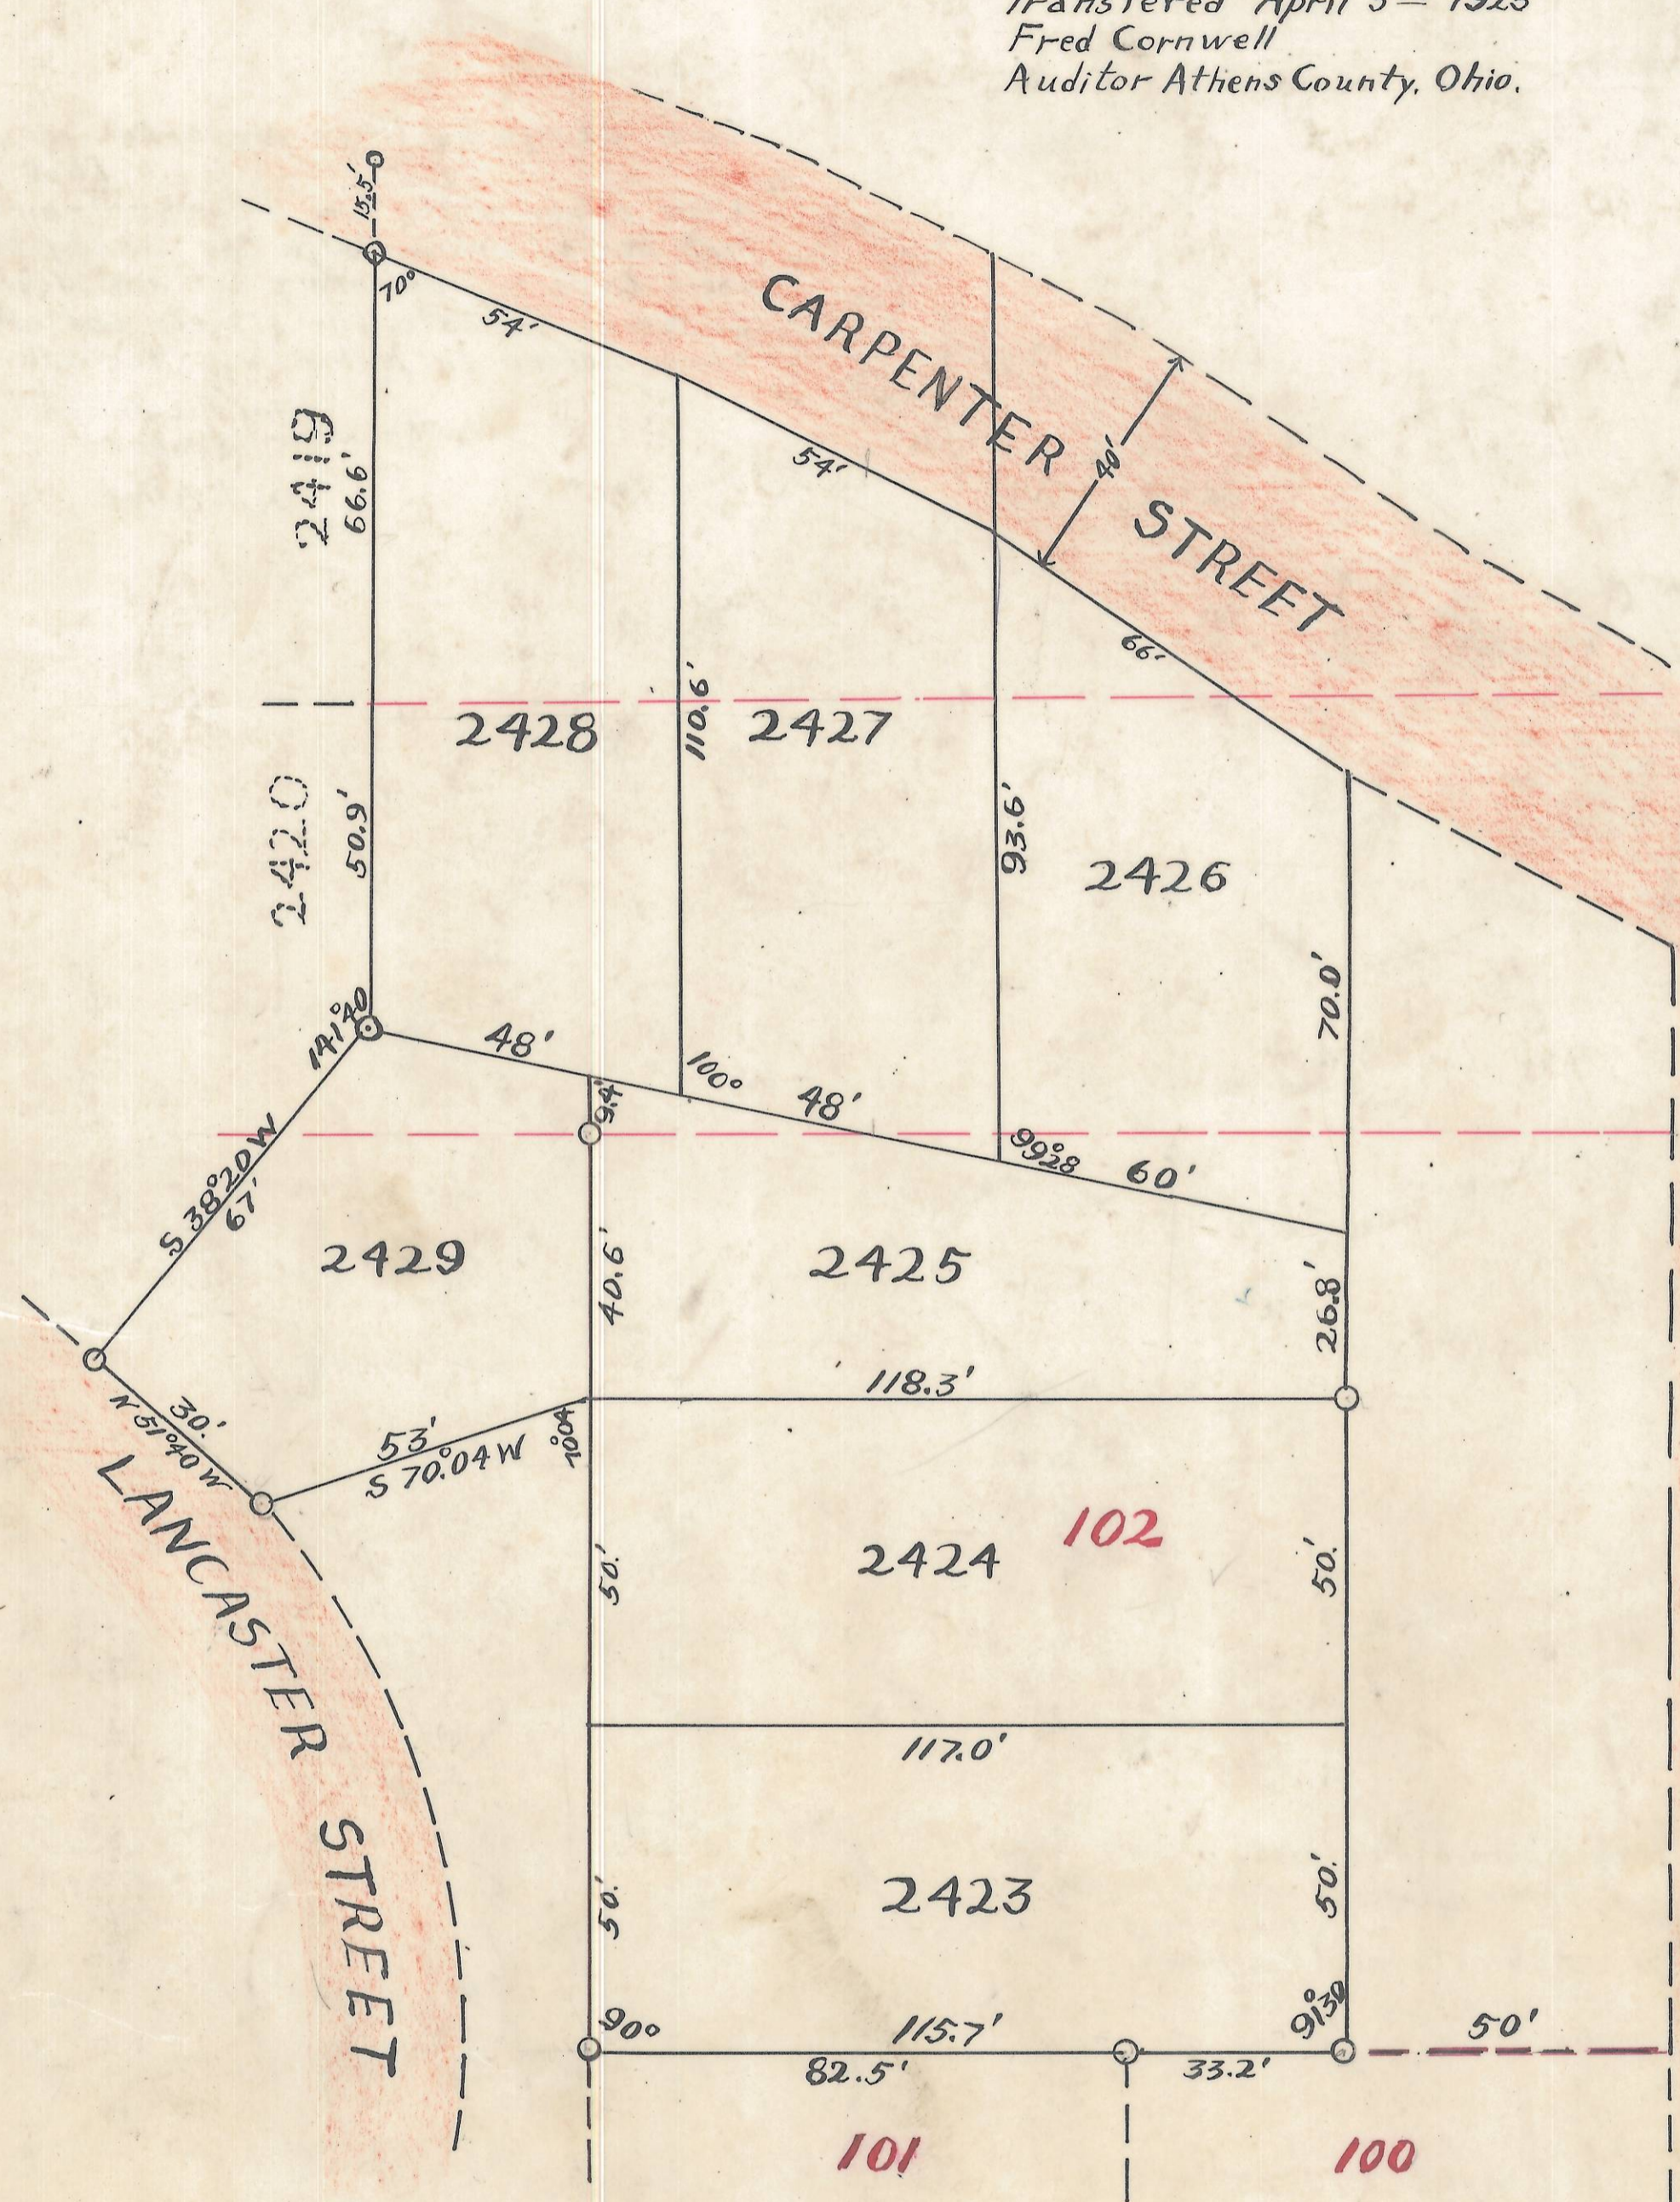

Know all men by these presents:—

That I, Edgar Mariner, owner of the  
land delineated on this plat do hereby  
acknowledge the making of the same to  
be my voluntary act and deed.

R.W. Finsterwald  
A.B. Wells.

Edgar C. Mariner.

State of Ohio } ss:  
Athens County }

Be it remembered that before  
me a Notary Public in and for said county  
personally came Edgar Mariner grantor  
in the forgoing deed of dedication who  
acknowledged the signing thereof to be  
his voluntary act and deed.

A.B. Wells  
Notary Public.

Approved by me this 8<sup>th</sup> day of Feb. 1923.

R.D. Williams  
Director of Public Service.

Accepted by the council of the city of Athens, O.  
this 4<sup>th</sup> day of Dec. 1922. Ordinance No. 319.

C.H. Harris.  
Clerk of Council.

I hereby certify this plat and notes to be  
correct as surveyed by me May 23, 1922

Arthur Anderson.  
Surveyor.

ENVELOPE: 269A  
MARINERS ADDITION  
ATHENS

Received April 5, 1923. 2 o'clock P.M.  
Recorded April 14, 1923.

*F. H. Harrison*  
County Recorder.  
\$3.75