

Know all men by these presents: that we
Lillian E. Michael and Lenore M. Horstall
owners of the land delineated on this plat
do hereby acknowledge the making of the same to
be our voluntary act and deed and we do hereby
dedicate the streets and alleys shown hereon to
and for public use forever.

Witness our hands this 8th day of November 1905.


Elizabeth A. Sengdale } Witnesses to
Belle Weinstein } signature of

Lillian E. Michael

Signature

L. A. Kosma } Witnesses to
Nelle E. Michael } signature of

Lenore M. Horstall

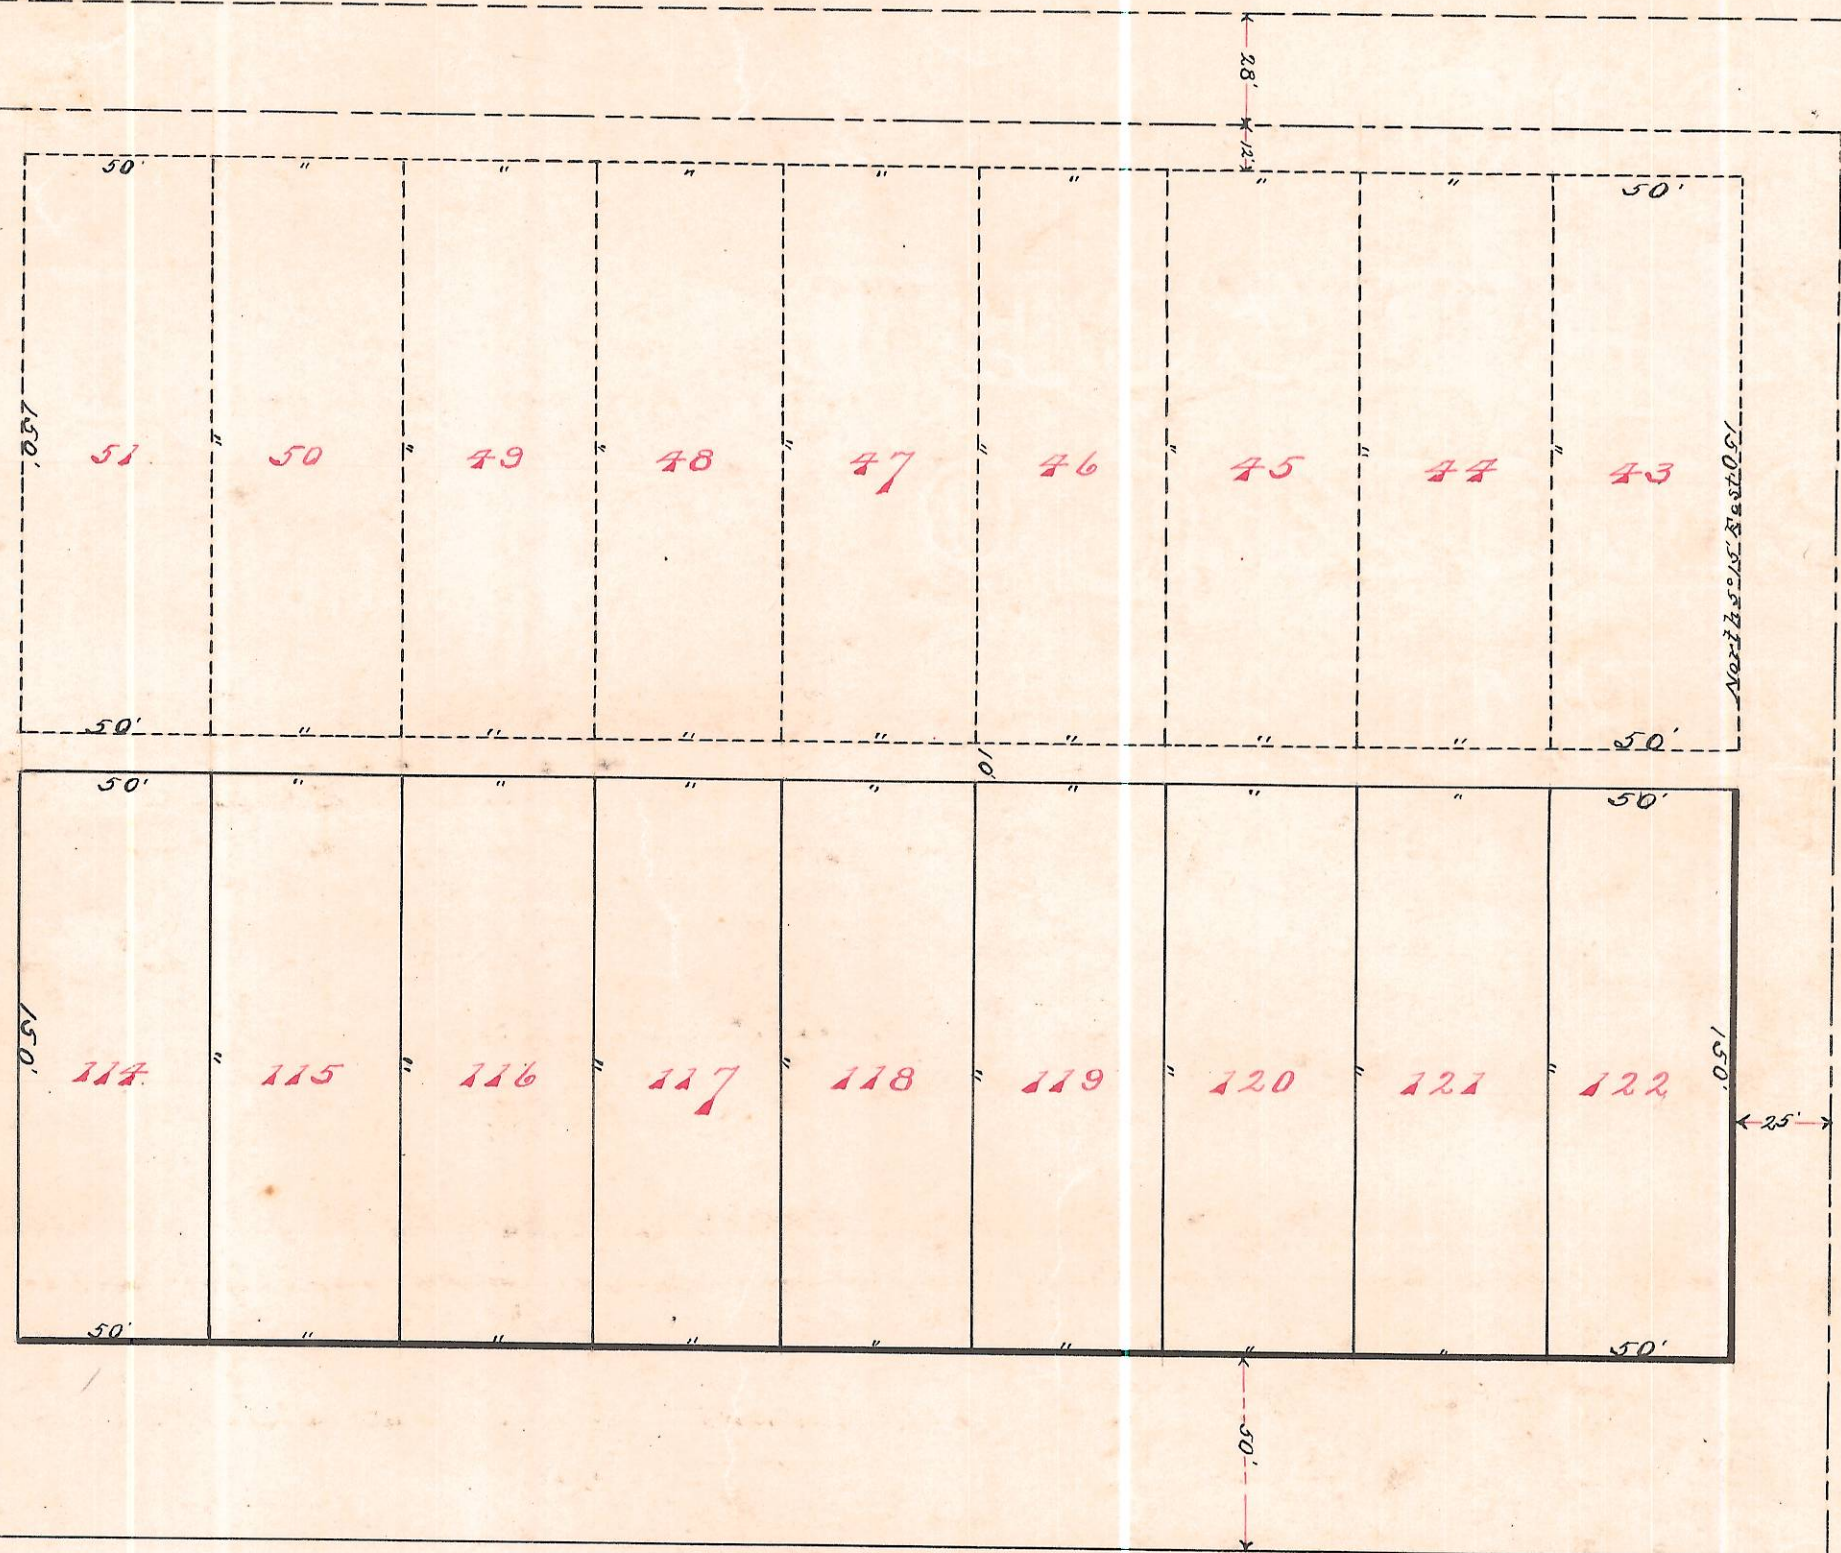

The State of Indiana, Elkhart County ss.

On this 8th day of November A. D. 1905 personally
appeared before me a Notary Public in and for
said Elkhart Co. Lillian E. Michael one of the
grantors in the foregoing deed of dedication
and acknowledged the signing thereof to be
her voluntary act and deed.

D. J. Troyer
Notary Public in & for
Elkhart Co. Indiana

My com. expires March
6th 1909.

Transferred this 13th day of
Nov. 1905.

E. R. Walker
Auditor

Presented for record Nov. 10th 1905
at 11 a. m.

Recorded Nov. 13th 1905.

E. L. Golden
Recorder.

The State of Ohio, Athens County ss.

Be it remembered that before me a Notary Public
in and for said county personally came Lenore
M. Horstall one of the grantors in the foregoing
deed of dedication and acknowledged the signing
thereof to be her voluntary act and deed.

In Witness Whereof I have hereunto set my
hand and affixed my Notarial seal on this 10th
day of Nov. 1905.

L. A. Kosma
Notary Public