

GPS SERVICES

227A Columbus Road Athens, Ohio 45701 Fax (614) 592-5817

Situate in Section 11, T6, R12, Rome Township, Athens County, Ohio. Being part of the Drexel N. Bailey parcel as described in Official Records Vol. 180 pg. 829 and being more fully described as follows:

Commencing at the southwest corner of Section 11, thence along the south line of said Section 11 S 87°12'31" E 1459.22 feet to an iron pin set, said iron pin being the **Point-of-Beginning** for the parcel herein described;

Thence from this Point-of-Beginning N 02°47'29" E 244.55 feet to an iron pin set;

Thence S 87°12'31" E 295.00 feet to an iron pin set;

Thence N 83°31'51" E 275.69 feet to a R/R spike set in Haga Ridge Road;

Thence along said Haga Ridge Road S 22°49'42" E 80.00 feet;

Thence leaving the road S 83°31'51" W 290.51 feet to an iron pin found (reference: iron pin found at 35.00 feet and 150.00 feet);

Thence S 12°12'14" E 176.03 feet to an pin found on the south line of Section 11;

Thence along the south line of Section 11 N 87°12'31" W 360.51 feet to the Point-of-Beginning.

Containing 2.339 acres as surveyed September, 1997 by Robert C. Canter, P.S. 7226.

Plat of Survey is attached herewith and made a part thereof.

Subject to all legal easements and right of ways.

Iron pins set are 5/8"x30" rebar with plastic cap stamped "CANTER PS 7226".

Basis of Bearings: South line of Section 11 being S 87°12'31" E. Angles are used to denote angular relationships only.


Description checked for Mathematical Accuracy ATHENS COUNTY ENGINEERS OFFICE BY:

PLAT of SURVEY


Description checked for
Mathematical Accuracy
ATHENS COUNTY
ENGINEER'S OFFICE
BY:
CALLED A COUNTY
DATE: 4-13 99

DREXEL N. BAILEY O.R. 180 - 829 SITUATE IN SECTION 11, T6, R12, ROME TOWNSHIP, ATHENS CO., OHIO

BEING PART OF THE DREXEL N. BAILEY PARCEL AS DESCRIBED IN OFFICIAL RECORDS VOL. 180 PG. 829., ATHENS COUNTY RECORDER'S OFFICE.

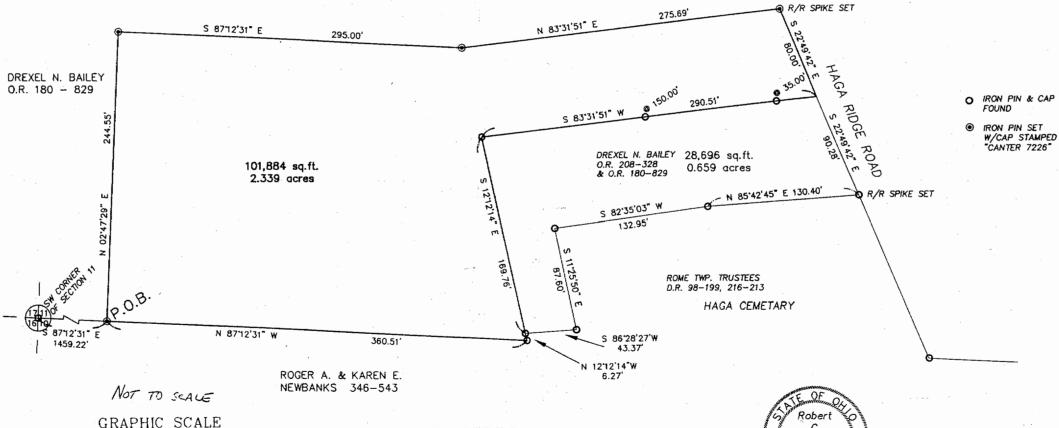

99

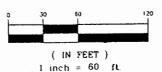

CONTAINING 2.339 ACRES AS SURVEYED BY ROBERT C. CANTER, PS-7226 ON SEPT. 11,1997.

SUBJECT TO ALL LEGAL EASEMENTS AND RIGHT OF WAYS BASIS OF BEARINGS: SOUTH LINE OF SECTION 11 BEING S 871231" E. ANGLES ARE USED TO DENOTE ANGULAR RELATIONSHIPS ONLY.

Ry Cate

Robert C. Canter S-7226

REFERENCE PRIOR SURVEY OF JULY, 1994 BY R.C. CANTER, P.S. 7226.

97086A.DWG