

PROPERTY DESCRIPTION

FOR

GODFREY (0.447 ACRE TRACT)

SITUATE IN SECTION 32, TOWN 6, RANGE 11, TOWNSHIP OF ROME, COUNTY OF ATHENS, AND STATE OF OHIO.

BEGINNING AT A POINT IN THE CENTERLINE OF TOWNSHIP ROAD #58, SAID POINT BEING IN THE NORTH LINE OF THE 150 ACRE PARENT TRACT, DEED VOLUME 301, PAGE 377 AND IN THE SOUTH LINE OF THE ANTHONY CANZOWERI 19.46 ACRE TRACT, OFFICIAL RECORD 228, PAGE 168, FROM WHERE THE SOUTHEAST CORNER OF THE SAID 19.46 ACRE TRACT BEARS $N 90^{\circ} 00' 00'' E 666.60$ FEET (POB TAKEN FROM ROBERT WELCH JR. PLAT OF SURVEY FOR CHARLES MILOS DATED 7/30/88);

THENCE $S 12^{\circ} 33' 44'' E 234.93$ FEET WITH THE CENTERLINE OF TOWNSHIP ROAD #58 TO A POINT;

THENCE $S 87^{\circ} 03' 56'' W 109.94$ FEET TO A POINT ON THE EAST BANK OF THE HOCKING RIVER, PASSING A $\frac{1}{2}$ " CAPPED IRON REBAR (SET) AT 11.35 FEET AND A $\frac{1}{2}$ " CAPPED IRON REBAR (SET) AT 56.67 FEET;

THENCE $N 00^{\circ} 21' 59'' E 234.94$ FEET WITH THE EAST BANK OF THE HOCKING RIVER TO A POINT IN THE SOUTH LINE OF THE SAID CANZOWERI TRACT;

THENCE $N 90^{\circ} 00' 00'' E 57.20$ FEET WITH THE SOUTH LINE OF THE SAID CANZOWERI TRACT TO THE PLACE OF BEGINNING, PASSING A $\frac{1}{2}$ " CAPPED IRON REBAR (SET) AT 10.86 FEET AND AN IRON PIPE (FOUND) AT 38.76 FEET.


CONTAINING 0.447 ACRES, INCLUDING 0.108 ACRES IN THE TOWNSHIP ROAD # 58 RIGHT OF WAY.

BEING A PART OF THAT SAME TRACT OF LAND CONVEYED TO BETTY GODFREY AS DESCRIBED IN OFFICIAL RECORD 49, PAGE 205.

SUBJECT TO ALL LEGAL HIGHWAYS, RIGHTS OF WAYS, AND ALL RESTRICTIONS OF RECORD.


THIS DESCRIPTION WAS PREPARED BY NELSON B. DOUGLASS P.S. 7296, AND WAS MADE IN ACCORDANCE WITH AN ACTUAL FIELD SURVEY DONE ON OR ABOUT NOVEMBER, 2000.

BEARINGS ARE TO AN ASSUMED MERIDIAN AND ARE USED TO DENOTE ANGLES ONLY.


NELSON B. DOUGLASS,
Registered Surveyor No. 7296 Ohio

Description checked for
Mathematical Accuracy
ATHENS COUNTY
ENGINEER'S OFFICE
BY: S. Blause
DATE: 3-12-01

WATERMAN DOUGLASS & ASSOCIATES
P.O. BOX 126
4819 ROSEMAR ROAD
PARKERSBURG, WV 26102-0126
1-304-428-5715 TEL
1-304-485-4258 FAX
Email wda1@wirefire.com

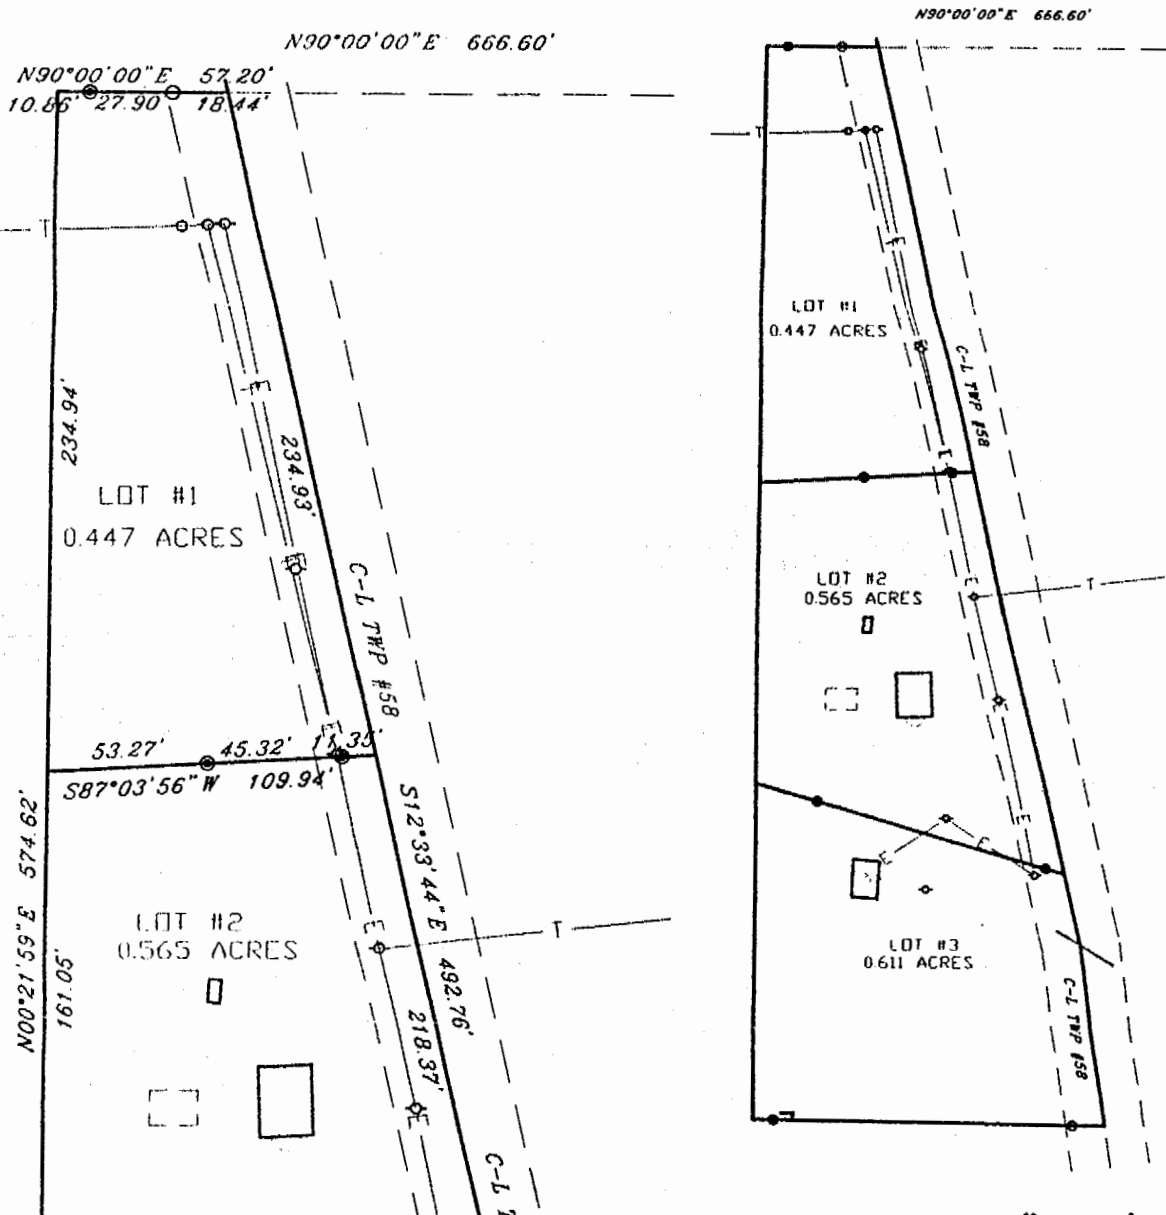

SITE PLAN 1"=100'

LEGEND

These standard symbols may be found in the drawing.

- x Point
- Iron Pipe (Found)
- Iron Pin/Rebar (Found)
- ⊠ Stone (Found)
- ⊙ Mine Bolt (Found)
- ◆ Drill Hole (Found)
- ⊙ Iron Pin/Rebar (Set)

Description checked for
Mathematical Accuracy
ATHENS COUNTY
ENGINEER'S OFFICE

BY: *S. Blause*

DATE: 3-12-01



SCALE: 1"=60'

PLAT OF: 0.447 ACRE TRACT

BOUNDARY SURVEY FOR: GODFREY

SUBDIVISION: OHIO COMPANY'S PURCHASE

TOWNSHIP: ROME SECTION: 32 TOWN: 6 RANGE: 11

CORPORATION: ----- COUNTY: ATHENS STATE: OHIO

WATERMAN-DOUGLASS AND ASSOCIATES

NELSON B. DOUGLASS, P.E. #7296
4819 ROSEMARY ROAD, BOX 126
PARKERSBURG, WEST VIRGINIA 26101
304-428-1515 (304) 428-4258 FAX

REFERENCES:

DEED OR 49/205
PLAT : 7-30-88 WELCH OF 1.541 AC
TAX MAP: 32

DATE: 11/30/2000 PROJECT# 2000-463

This Survey is valid only if the Surveyor's original signature and an original copy of this plat are filed in the office of the County Auditor. Otherwise it is a fraudulent or altered plat.