
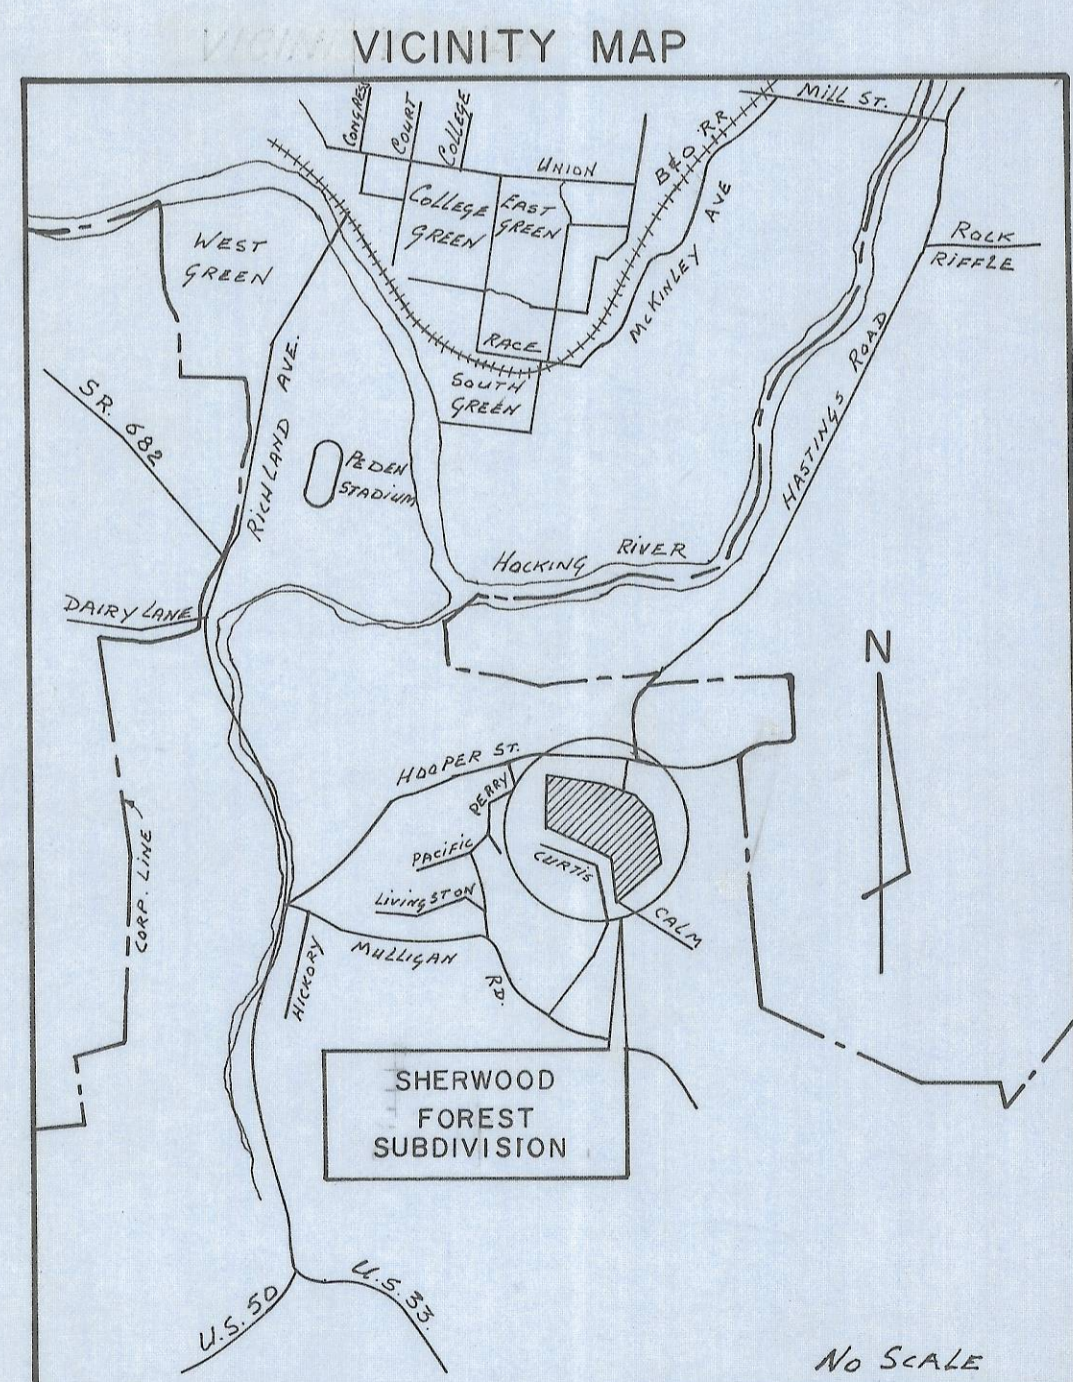


# SHERWOOD FOREST SUBDIVISION

## BLOCK "A"

ENVELOPE: 34A

SHERWOOD FOREST SUBDIVISION - ATHENS

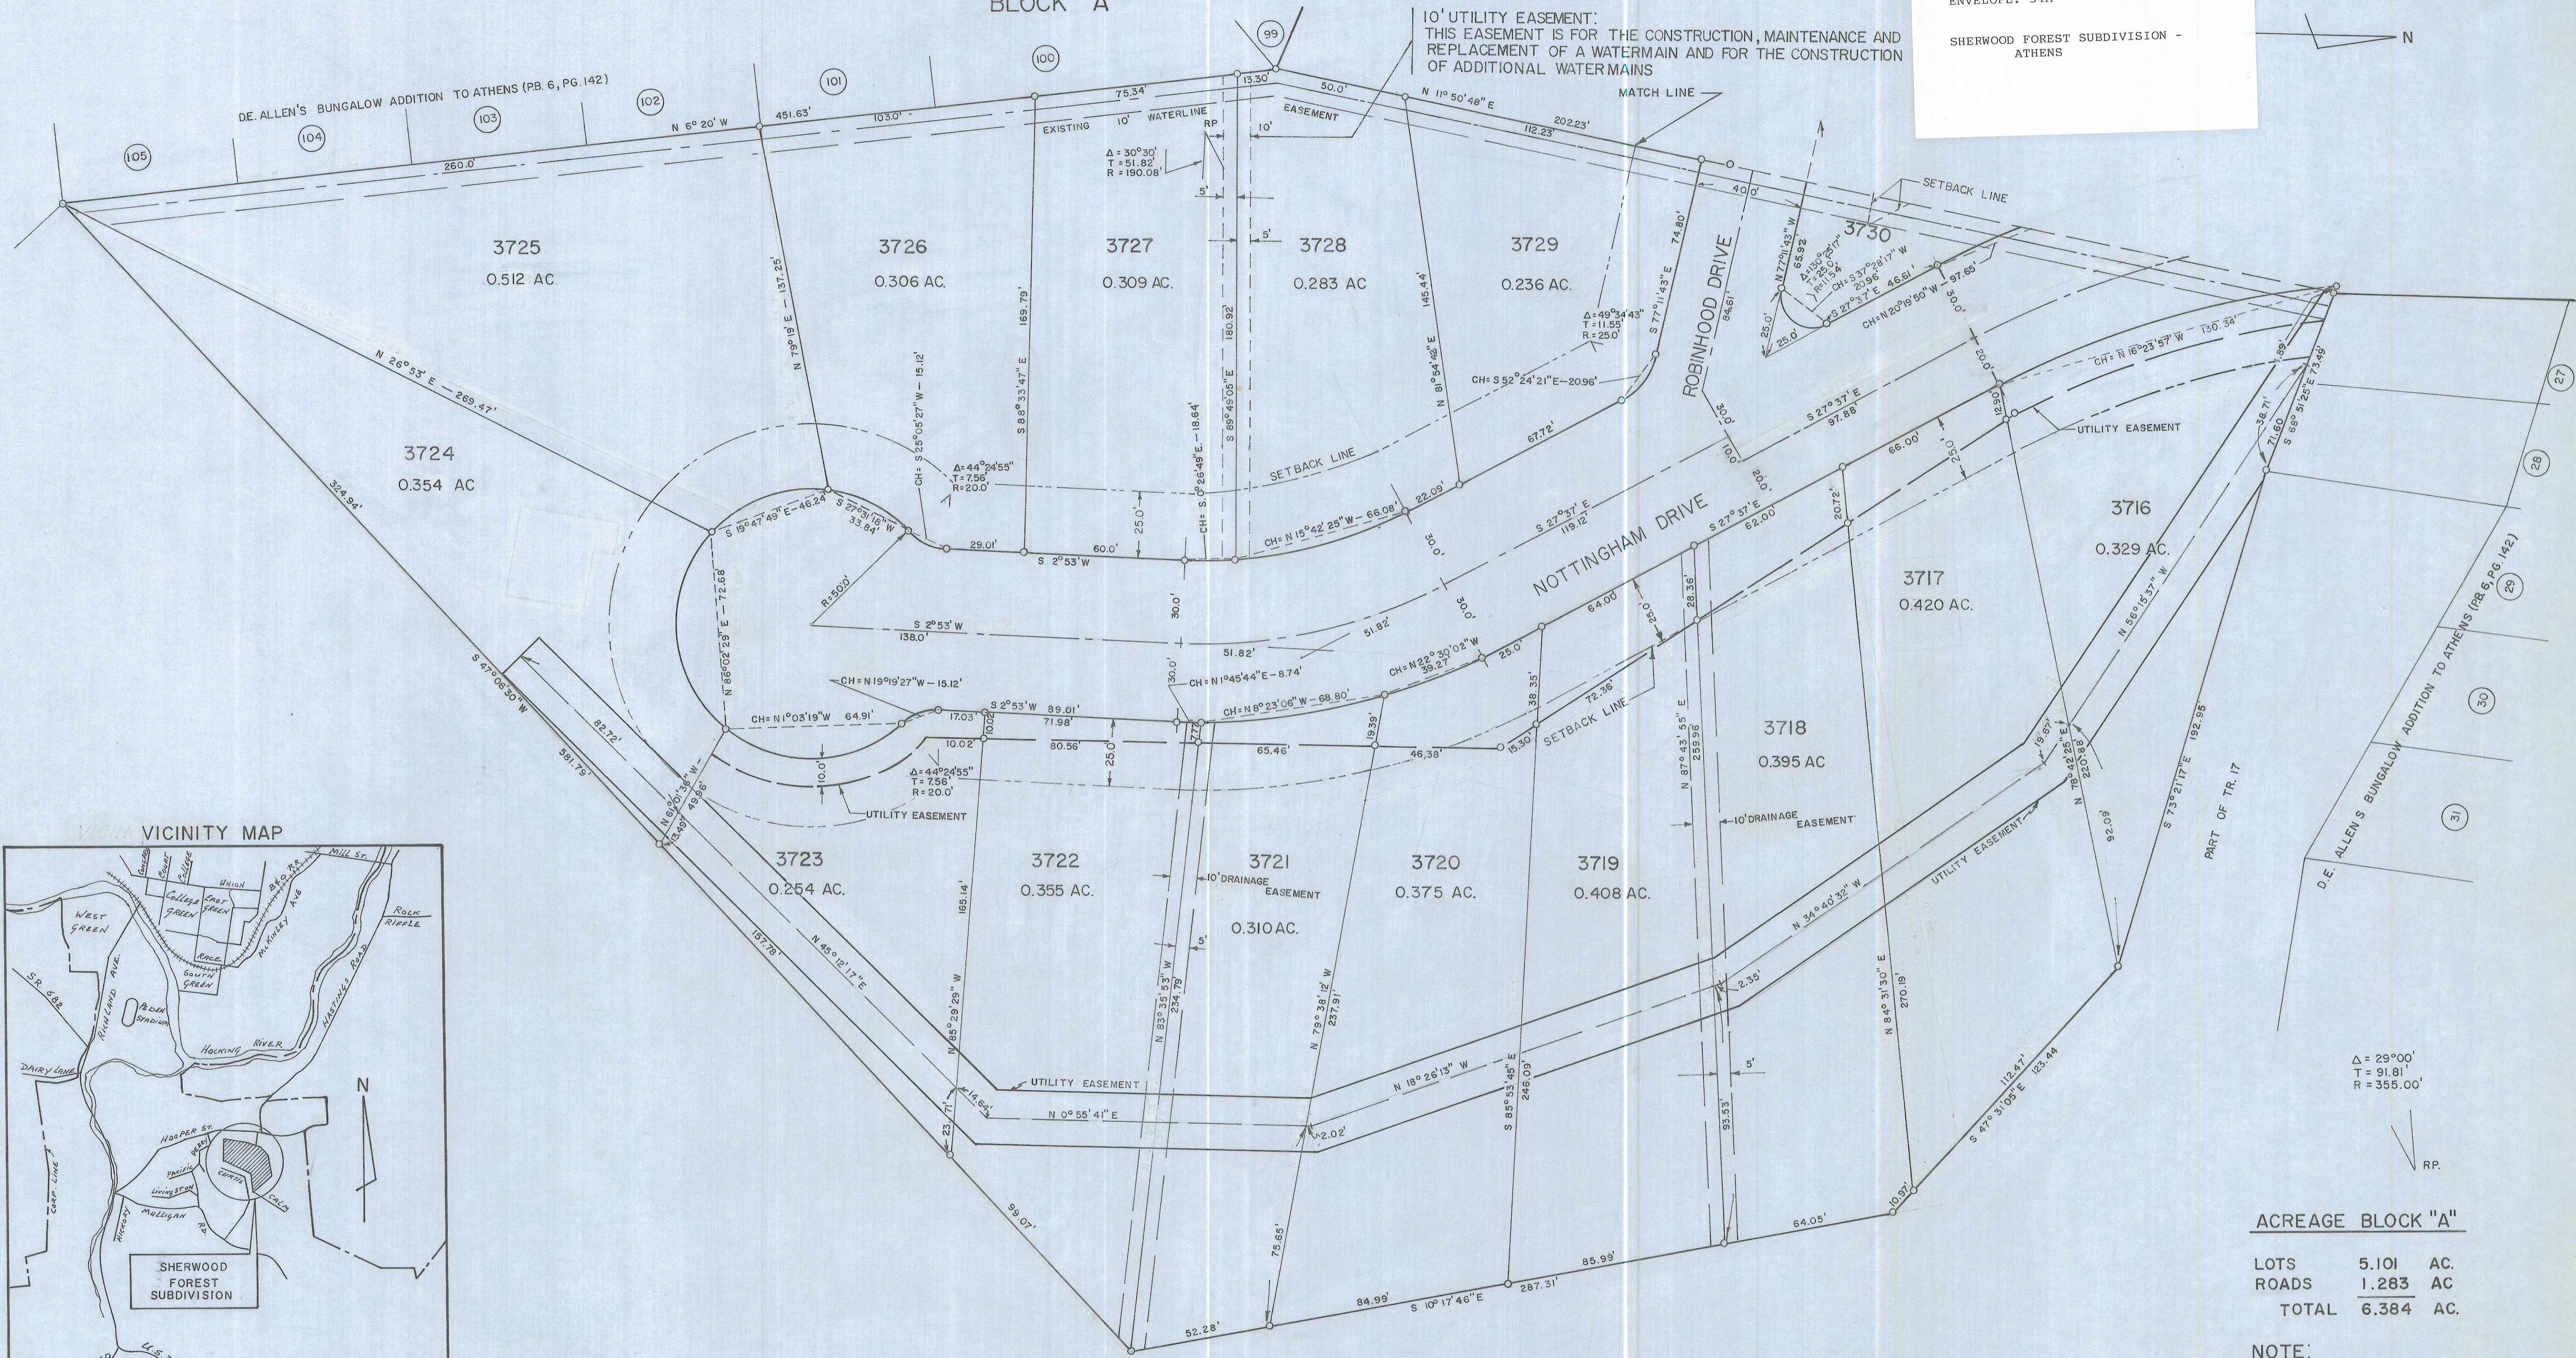

### ACREAGE BLOCK "A"

LOTS	5.101	AC.
ROADS	1.283	AC.
TOTAL	6.384	AC.

**NOTE:**

THIS PLAT WAS PREPARED FROM A PARTIAL SURVEY OF THE PREMISES AND FROM A PLAT SUPPLIED BY THE OWNER, PREPARED BY "AUBLE, MITCHELL, BURGESS AND ASSOCIATES."

EVANS, MECHWART, HAMBLETON & TILTON, INC.  
CONSULTING ENGINEERS & SURVEYORS

GAHANNA, OHIO  
SCALE 1" = 30.00'

ATHENS, OHIO  
JANUARY, 1975

*William M. Watkins*  
REGISTERED SURVEYOR NO. 5216



# SHERWOOD FOREST SUBDIVISION

## BLOCK "A"

ENVELOPE: 34B

SHERWOOD FOREST SUBDIVISION -  
ATHENS

CONTINUED FROM ENVELOPE 34A

Situated in the State of Ohio, County of Athens, Athens Township, now Athens City, and being a part of Form Lot No. 40, Section 9, Town 9N, Range 14W, Tract 17 of Allendale Subdivision and being 9.98 acres of the tract conveyed to Paul Brown by Deed of Record in Deed Books and Pages 299, 348, Recorder's Office, Athens County, Ohio.

The Undersigned Paul Brown and Owners of the land platted herein, do hereby certify that this plat correctly represents their SHERWOOD FOREST SUBDIVISION (BLOCK "A") of lots No. 3716 thru 3730 inclusive, do hereby accept this plat of same and dedicate to public use as such all or parts of the streets shown hereon and not heretofore dedicated.

IN WITNESS WHEREOF, Paul Brown and Nancy M. Stancel (Executed September 29, 1975) OWNERS have hereunto set their hand on this 9th day of May, 1975

WITNESS OWNERS

George A. Mau Paul E. Brown

Nancy M. Stancel Nancy M. Stancel 1/29/81

STATE OF OHIO SS. Ricky Wilson 9/29/81  
COUNTY OF ATHENS. James D. Sillery 9/29/81

Before me a Notary Public, in and for said County, personally came:

Paul Brown and Nancy M. Stancel  
as Owners, who acknowledged the signing of the foregoing instrument to be their voluntary act and deed for the uses and purposes herein expressed.

IN WITNESS WHEREOF, I have hereunto set my hand and affixed my Official Seal this 9th day of May, 1975.

Nancy Stancel (Blaker)  
Notary Public, Athens County, Ohio  
NANCY STANCEL (BLAKER)  
Notary Public, Athens County, Ohio  
My Commission Expires March 24, 1976

BEFORE ME A NOTARY PUBLIC, IN AND FOR SAID COUNTY, PERSONALLY CAME PAUL M. BROWN, AS OWNER, WHO ACKNOWLEDGED THE SIGNING OF THE FOREGOING INSTRUMENT TO BE HIS VOLUNTARY ACT AND DEED FOR THE USES AND PURPOSES HEREIN EXPRESSED.

APPROVALS: JAMES D. SILLERY, Attorney-At-Law  
NOTARY PUBLIC - STATE OF OHIO  
My Commission Expires September 29, 1975

Approved and accepted this 27th day of May, 1975.

By Joe Kosler, Director  
City - County Health Department

Approved and accepted this 20th day of May, 1975.

By Introductory  
City Planning Commission

Approved and accepted this 20 day of MAY, 1975.

By Phillip E. Spedberg  
City Service Director

Transfer not Necessary  
Transferred this 11 day of December, 1975

By Peter H. Conzabin  
Auditor, Athens County, Ohio

Filed for record this 14th day of Dec., 1975, at 8:15 A.M.  
Recorded this 14th day of Dec., 1975, in Plat Book 10, Page 54  
Fee: 34.56 File No. 151591

Wilma Allen  
Recorder, Athens County, Ohio

Nella Jewell  
Deputy Recorder

For affidavit on restrictions  
see deed Vol 367 Pg 647

D.E. ALLEN'S BUNGALOW ADDITION TO ATHENS (P.B. 6, PG. 142)

D.E. ALLEN'S BUNGALOW ADDITION TO ATHENS (P.B. 6, PG. 142)

FUTURE

