

ENVELOPE: 288B  
STALDER'S 2nd ADDITION  
ATHENS

### STALDER'S SECOND ADDITION TO THE CITY OF ATHENS

Scale 1" = 40'

Approved July 17, 1939  
*Part Davidson*  
Director of Public Service for the  
City of Athens, Ohio  
Accepted by the Council of the City of Athens, Ohio,  
by Ordinance No. 814 passed by Council  
July 17, 1939  
*Ch Harris*  
Clerk of Council

KNOW ALL MEN BY THESE PRESENTS:- That I, Sara Margaret Stalder,  
of Athens, Ohio, the owner of the land delineated hereon, do hereby  
acknowledge the making of this plat to be my voluntary act and deed  
and do hereby dedicate for sidewalks the area shown hereon, to and  
for the public use forever.

Witness my hand this 17th day of July A.D. 1939

*Sara Margaret Stalder*

I hereby certify that plat hereon is correct as surveyed by  
me in July, 1936.

*Neil D. Thomas*  
Surveyor No. 304

STATE OF OHIO, ATHENS COUNTY, SS.

Sara Margaret Stalder appeared before me and  
acknowledged that she did sign the foregoing instrument  
and that the same is her free act and deed.


*Sara Margaret Stalder*

In testimony whereof I have hereunto subscribed my name  
and affixed my notarial seal this 17th day of July, 1939

*R. G. Worstell*  
Notary Public, Athens County, Ohio



Transferred July 18, 1939  
*E. D. Gibson*  
County Auditor, Athens County, Ohio  
Received for Record July 18, 2 PM. July 18, 1939  
Recorded July 18, 1939  
*Georgia W. Simpson*  
County Recorder, Athens County, Ohio.  
Fee \$10.00

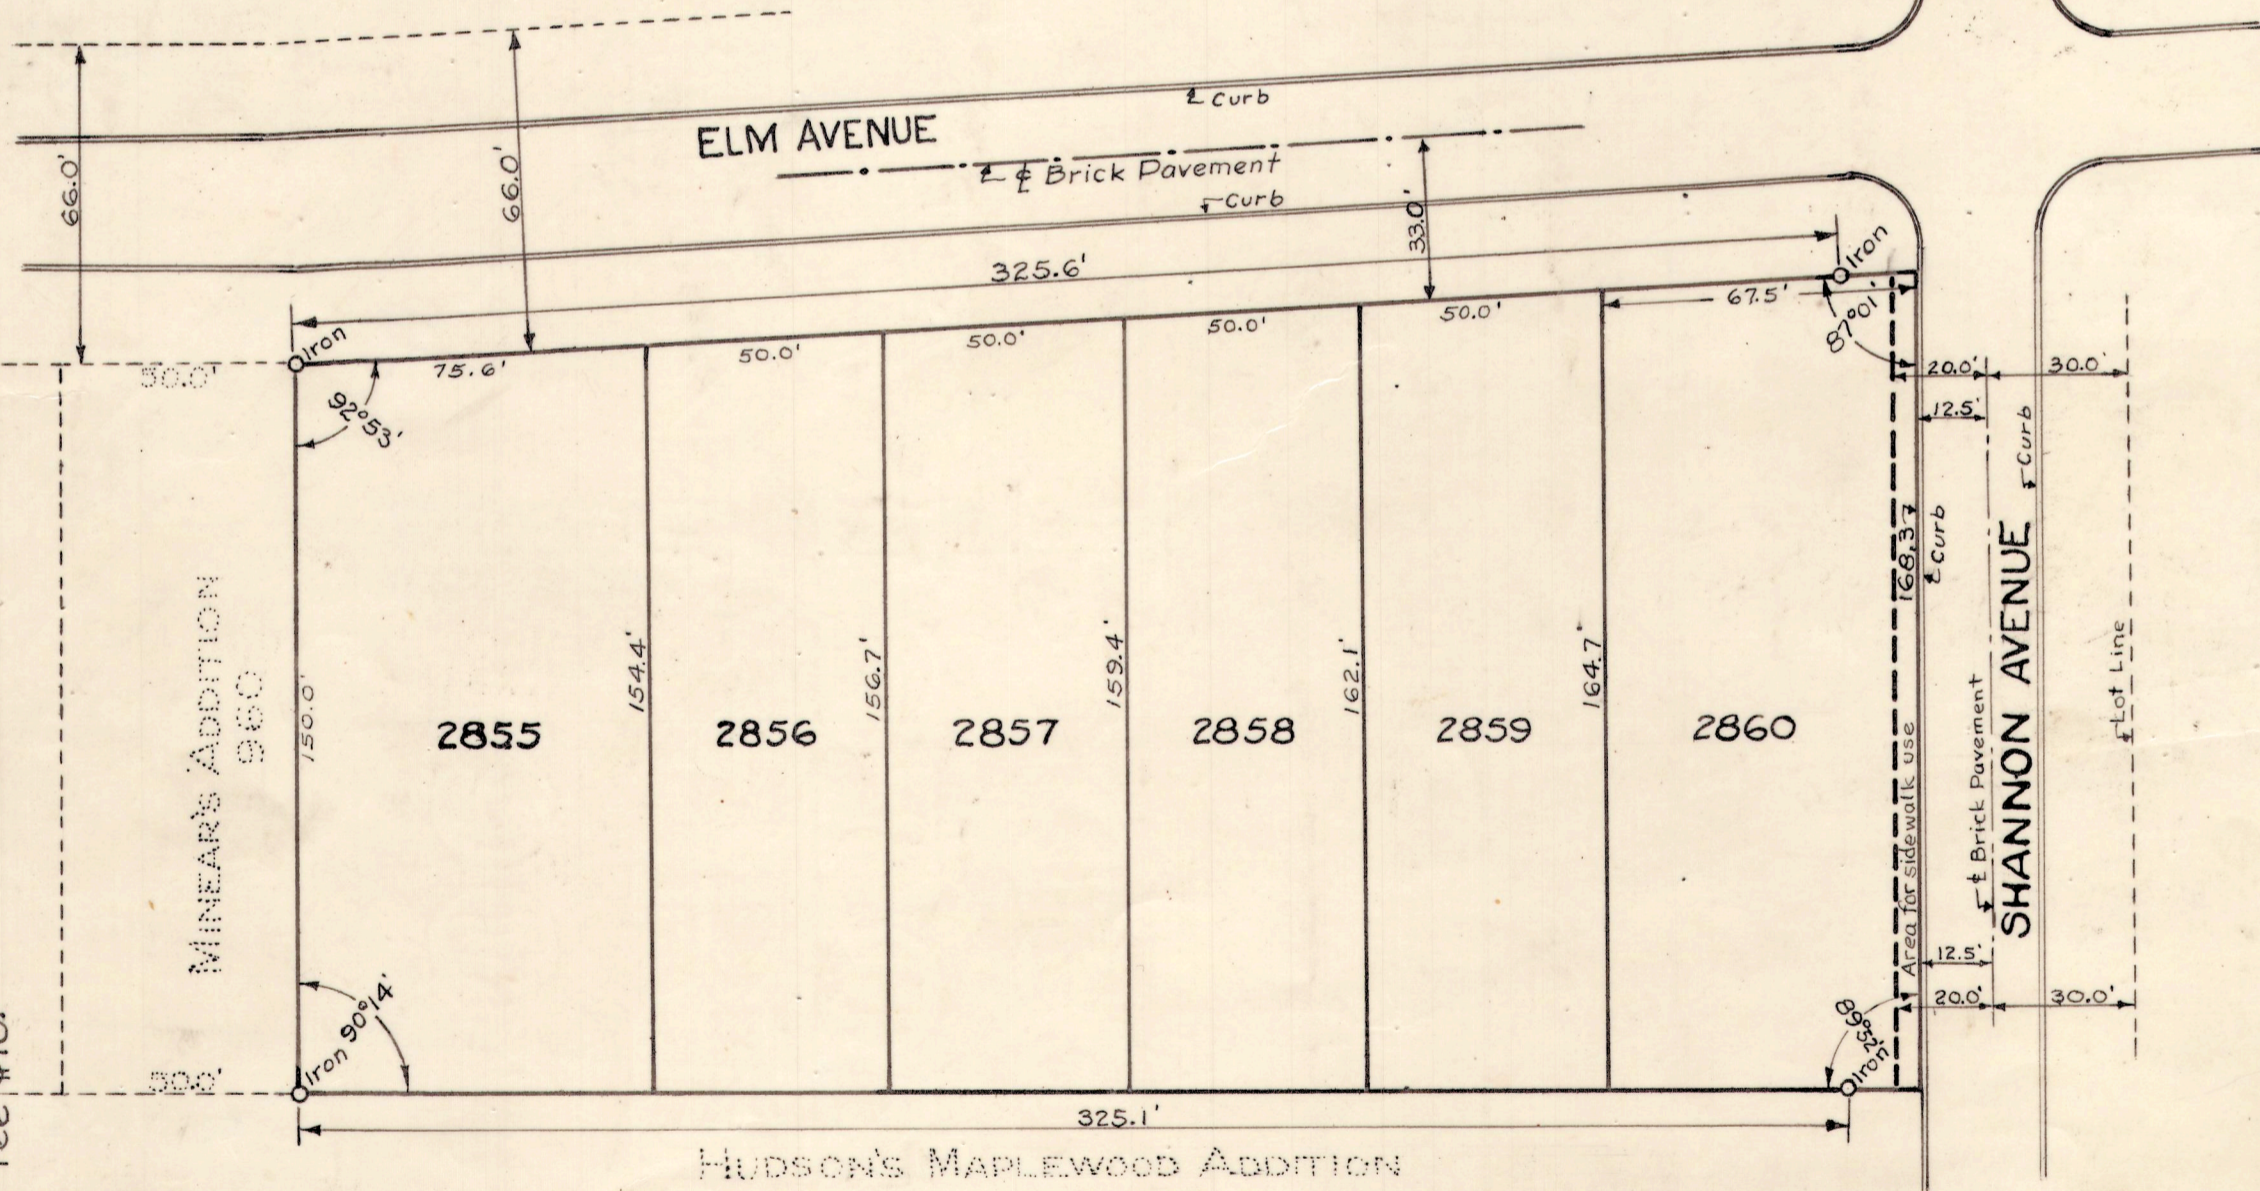

I certify this to be a true copy of the plat of STALDER'S  
SECOND ADDITION as submitted for record.  
*John W. Dowler* PE & S No. 509