

HIGHLAND SURVEYING
80 FAYETTE STREET
NELSONVILLE OHIO 45764
614-753-1264

Description of a 0.318 Acre Tract

Situated in Section 27, Fraction 32, T-5, R-11, Troy Township, Athens County, State of Ohio and being a part of a tract as described in Volume 156, Page 953 of the Official Records Of Athens County and being more particularly described as follows:

Beginning at an iron pin set at the northwest corner of lot 164 in Lois Campbells Second Addition to the Village of Coolville

Thence along the west line of said lot South 28°52'00"East, 198.00 feet to an iron pin set


Thence South 55°23'53"West, 56.63 feet to an iron pin set

Thence North 35°37'36"West, 206.99 feet to an iron pin set

Thence North 62°28'31"East 80.73 feet to the point of beginning and containing 0.318 acres.

Subject to all Easements and Rights of Way of Record

Bearings used are to an assumed meridian and are angular determination only

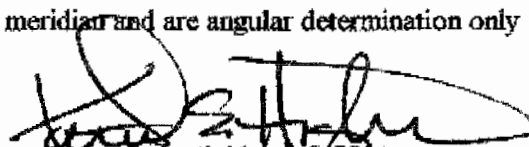
Kenneth E. Highland S-7581




Description checked for
Mathematical Accuracy
ATHENS COUNTY
ENGINEER'S OFFICE
BY: S. Blausen
DATE: 12-18-95

4
107 #27

HIGHLAND SURVEYING

REGISTERED PROFESSIONAL LAND SURVEYOR

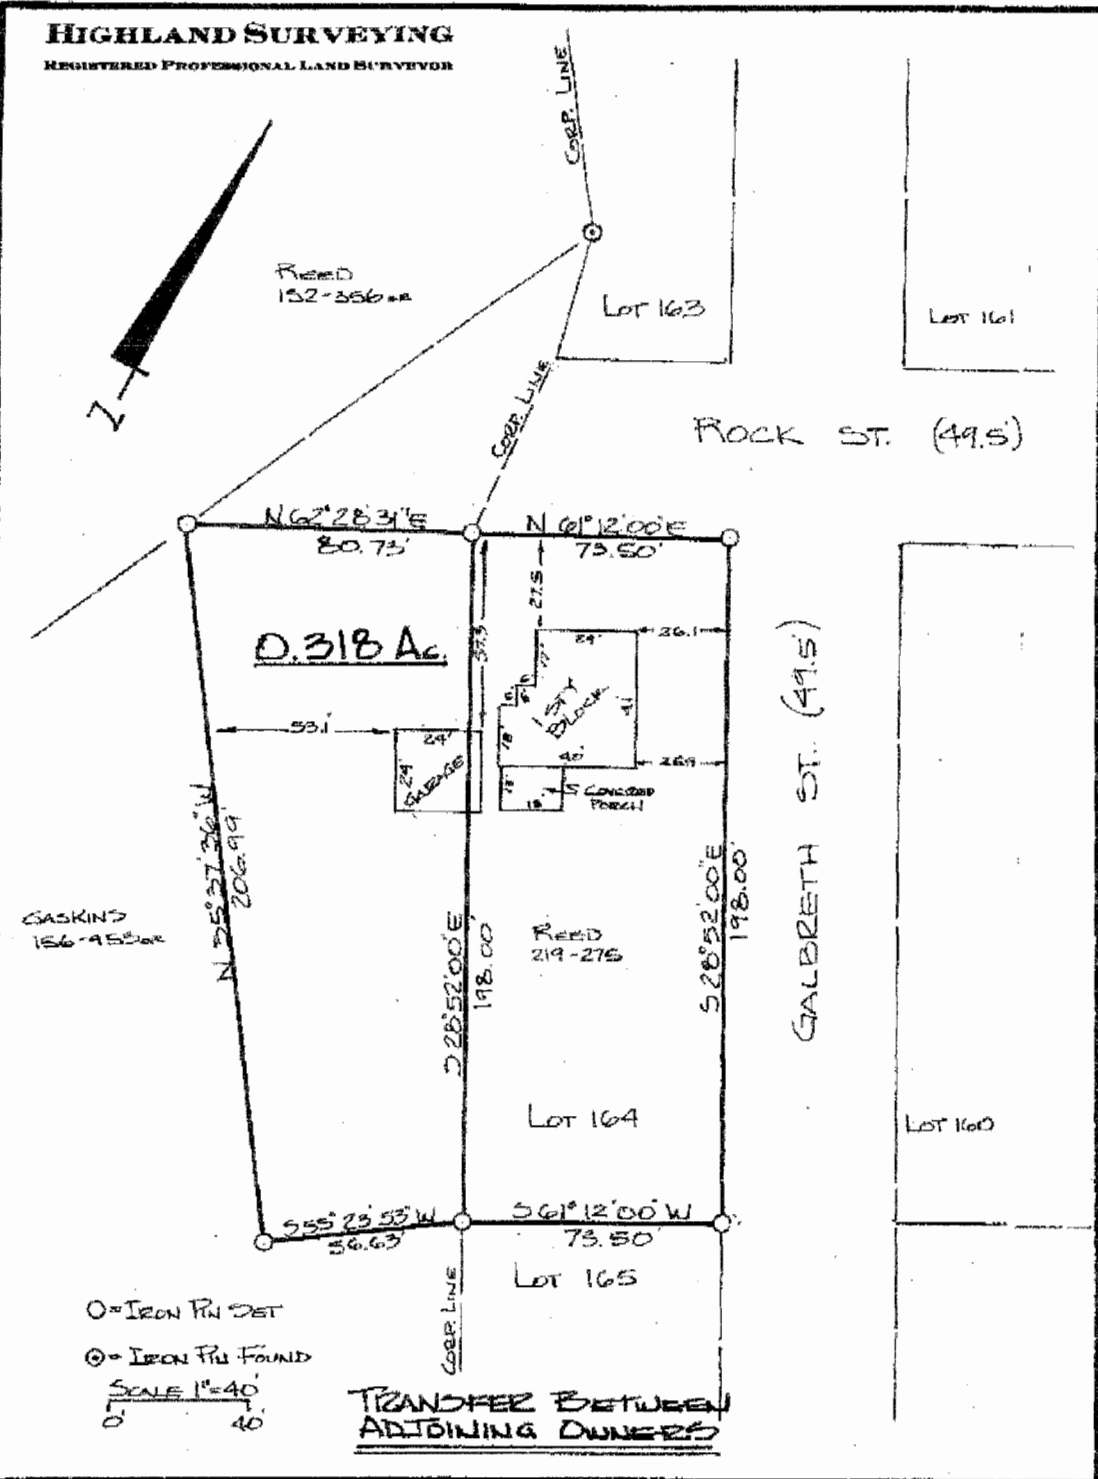

PLAT of SURVEY OF TWO TRACTS
SURVEYED for GLEN REED
SUBDIVISION LOIS CAMPBELLS 2ND ADDN
TOWNSHIP TROY SECTION 27 TOWN S RANGE 11
CORPORATION Coolville COUNTY ATHENS STATE OHIO
SCALE 1" = 40' DATE DEC 1995

KENNETH E. HIGHLAND
 80 FAYETTE STREET
 NELSONVILLE, OHIO 45764
 614-758-1264

Kenneth E. Highland
 Kenneth E. Highland S-7581

