

Description of Parcel No. 1

Situated in the State of Ohio, County of Athens, Township of Troy, being in the northwest quarter of Section 5, Range 11 West, Township 5 North, of "The Ohio Company First Purchase of 1787", and being bounded and described as follows:

Beginning for reference at a marked stone found at the southwest corner of the northwest quarter of Section 5 (Note: Reference bearing on the west line of the northwest quarter of Section 5 used as North 00°55'28" East.);

thence, from said Point of Beginning and running with the west line of Section 5 and the east line of a 74.88 acres tract as conveyed to Helen I. Russell by Official Records Volume 55, Page 439 of the Athens County Recorder's Office, North 00°55'28" East a distance of 772.34 feet to a point in the centerline of Township Road No. 178, passing through an iron pin set at a distance of plus 742.34 feet;

thence, with the centerline of Township Road No. 178, the following three courses:

- (1) South 76°36'09" East a distance of 54.16 feet to a point;
- (2) thence South 79°43'35" East a distance of 99.80 feet to a point;
- (3) thence South 82°43'05" East a distance of 149.56 feet to a point;

thence, leaving the road, South 00°55'29" West a distance of 726.78 feet to an iron pin set in the south line of the northwest quarter of Section 5, passing through two iron pins set at distances of plus 30.00 feet and plus 130.00 feet, respectively;

thence, with the quarter section line, and the north line of a 57.12 acres tract as conveyed to Nellie V. Campbell by Official Records Volume 78, Page 508 of the Athens County Recorder's Office, North 89°17'04" West a distance of 300.00 feet to The Point of Beginning;

containing 5.140 acres, more or less.

Subject to all legal right-of-ways, easements, restrictions, reservations, and zoning regulations of record.

Subject to the right-of-way of Township Road No. 178.

Subject to the 100 year Flood Plain restrictions, if applicable.

All iron pins set are 1/2" x 30" rebar capped and labeled "Claus 6456".

The bearings in this description are for angle calculations only and are based on the west line of the northwest quarter of Section 5 used as an assumed bearing of North 00°55'28" East.

A plat of the above described survey has been submitted for file at the County Engineer's Office.


The above description prepared by Roger W. Claus, Registered Surveyor No. 6456, based on a new survey of August 16, 1997; said survey being subject to any facts that may be disclosed in a full and accurate title search.

Prior Deed: Official Records Volume 143, Page 449

Surveyor: Roger W. Claus

Date: 8-16-97

Description checked for
Mathematical Accuracy
ATHENS COUNTY
ENGINEER'S OFFICE
BY: S. Blausen
DATE: 8-18-97

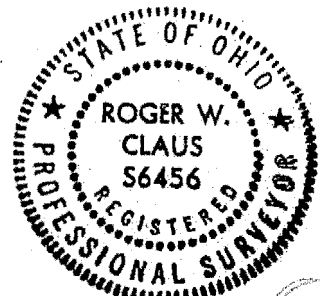

62

Troy



0' 200' 400'
SCALE 1" = 200'

THE BEARINGS ON THIS PLAT ARE FOR ANGLE CALCULATIONS ONLY AND ARE BASED ON AN ASSUMED BEARING ON THE WEST LINE OF THE NORTHWEST QUARTER OF SECTION 5 USED AS NORTH 00°55'28" EAST.

TOTAL FARM = 49.209 ACRES NEW SURVEY
RESIDUE OF O.R. VOL. 143, PAGE 449
DAVID AND BEVERLY J. WILFONG

SURVEY PLAT FOR DAVID WILFONG

SITUATED IN THE STATE OF OHIO, COUNTY OF ATHENS, TOWNSHIP OF TROY, BEING IN THE NORTHWEST QUARTER OF SECTION 5, RANGE 11 WEST, TOWNSHIP 5 NORTH, OF "THE OHIO COMPANY FIRST PURCHASE OF 1787".

PERTINENT DOCUMENTS

- (1) ALL DEEDS AS SHOWN.
- (2) COUNTY TAX MAPS.
- (3) U.S.G.S. QUADRANGLE MAP "LITTLE HOCKING"
- (4) U.S.G.S. QUADRANGLE MAP "LUBECK"
- (5) ASCS AERIAL PHOTO
- (6) SURVEY PLAT BY CHET WATERMAN
- (7) SURVEY PLAT BY CLAUD SURVEYING
- (8) DEED = O.R. VOL. 143, PG. 449

SUBJECT TO ALL LEGAL RIGHT-OF-WAYS, EASEMENTS, RESTRICTIONS, RESERVATIONS, AND ZONING REGULATIONS OF RECORD.
SUBJECT TO 100 YEAR FLOOD PLAIN RESTRICTIONS, IF APPLICABLE.
SUBJECT TO ANY FACTS THAT MAY BE DISCLOSED IN A FULL AND ACCURATE TITLE SEARCH.

- = 1/2" IRON PIN SET CAPPED "CLAUS 6456".
- = 5/8" IRON PIN FOUND UNCAPPED.
- ◐ = " IRON PIN FOUND CAPPED "
- ⊙ = 5/8" IRON PIN FOUND CAPPED "J.E. HUFFMAN OHIO 6850".
- ▲ = " IRON PIN FOUND CAPPED "
- ⊕ = CONCRETE MONUMENT FOUND
- ⊞ = MARKED STONE FOUND.
- = UN-MARKED STONE FOUND
- + = SURVEY ANGLE POINT
- ▲ = RAILROAD SPIKE SET
- ⊙ = RAILROAD SPIKE FOUND.
- ⊙ = TREE WITH WIRE FOUND
- = EXISTING PROPERTY LINES
- x-x- = FENCE EVIDENCE FOUND
- — — = LINES OF THIS SURVEY

SURVEYORS CERTIFICATION:

I HEREBY CERTIFY THAT THIS PLAT IS TRUE AND CORRECT TO THE BEST OF MY KNOWLEDGE AND THAT IT WAS PREPARED FROM AN ACTUAL FIELD SURVEY OF THE PREMISES;

Roger W. Claus 8-16-97
ROGER W. CLAUS, REG. SURVEYOR 6456 DATE:



33310 CHRISTMAN RIDGE ROAD
LEWISVILLE, OHIO 43754
1-614-567-3168
1-614-567-3106 fax

REVISIONS DATE INITIALS

SURVEY PLAT FILE: 970727

Line	Bearing	Distance
1	N 89°17'04"W	202.75'
2	N 89°17'04"W	147.25'
3	N 89°17'04"W	174.75'
4	N 89°17'04"W	175.73'
5	N 89°17'04"W	138.27'
6	N 0°55'28"E	30.00'
7	S 76°36'09"E	54.16'
8	S 79°43'35"E	99.80'
9	S 82°43'05"E	149.56'
10	S 82°43'05"E	21.09'
11	S 87°39'58"E	44.48'
12	S 86°35'00"E	143.82'
13	S 85°27'05"E	151.97'
14	S 86°34'07"E	18.66'
15	S 86°34'07"E	170.01'
16	S 87°44'30"E	152.19'
17	S 87°44'30"E	206.39'
18	S 87°27'29"E	112.19'
19	N 89°15'43"E	33.15'
20	N 71°32'43"E	31.31'
21	N 46°51'43"E	19.83'
22	N 46°51'43"E	15.00'
23	N 34°54'47"E	63.36'
24	N 31°28'04"E	163.77'
25	N 42°11'17"E	61.27'
26	N 53°48'22"E	57.75'
27	N 64°57'20"E	57.58'
28	N 77°10'27"E	50.21'
29	N 85°02'25"E	56.53'
30	S 73°48'18"E	155.20'
31	S 50°41'33"E	156.00'

32	S 1°18'11"W	30.00'
33	S 0°55'29"W	30.00'
34	S 0°55'29"W	100.00'
35	S 0°55'29"W	30.00'
36	S 0°55'29"W	100.00'
37	S 0°55'29"W	30.00'
38	S 0°55'29"W	100.00'
39	S 0°55'29"W	30.00'
40	S 0°55'29"W	100.00'
41	S 0°55'29"W	30.00'
42	S 0°55'29"W	100.00'
43	S 1°43'56"W	30.00'
44	S 1°43'56"W	100.00'
45	N 0°55'28"E	30.00'

HELEN I. RUSSELL
81.11 AC. = TAX DUP.
74.88 ACRES DEED
O.R. VOL. 55, PG. 439

1
5.140
ACRES

2
5.013
ACRES

3
5.020
ACRES

4
5.005
ACRES

5
5.012
ACRES

6
10.443
ACRES

7
13.576
ACRES

S.W. CORNER OF
N.W. QUARTER OF
SECTION 5

RAY F. HAPNEY
9.85 ACRES
O.R. VOL. 206, PG. 855

NELLIE V. CAMPBELL
57.12 ACRES
D.V. 234, PG. 191
O.R. VOL. 78, PG. 508

JOHN E. AND DEBRA K. JONES
100.43 ACRES
O.R. VOL. 180, PG. 901

Surveyed for
S. Claus
8-18-97

QUARTER SECTION LINE

QUARTER SECTION LINE

QUARTER SECTION LINE

SECTION 11
SECTION 5

SECTION 11
SECTION 5

79

80

83

84

85

86