
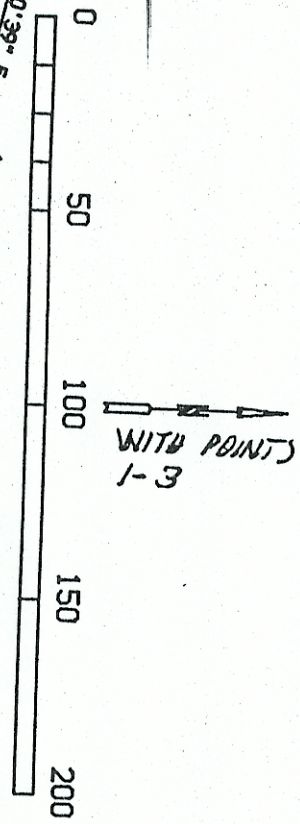
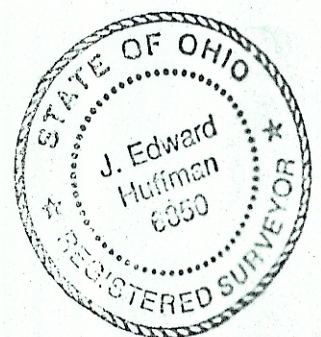


44

DJWLER 37B 845

HOLT 114 P 459

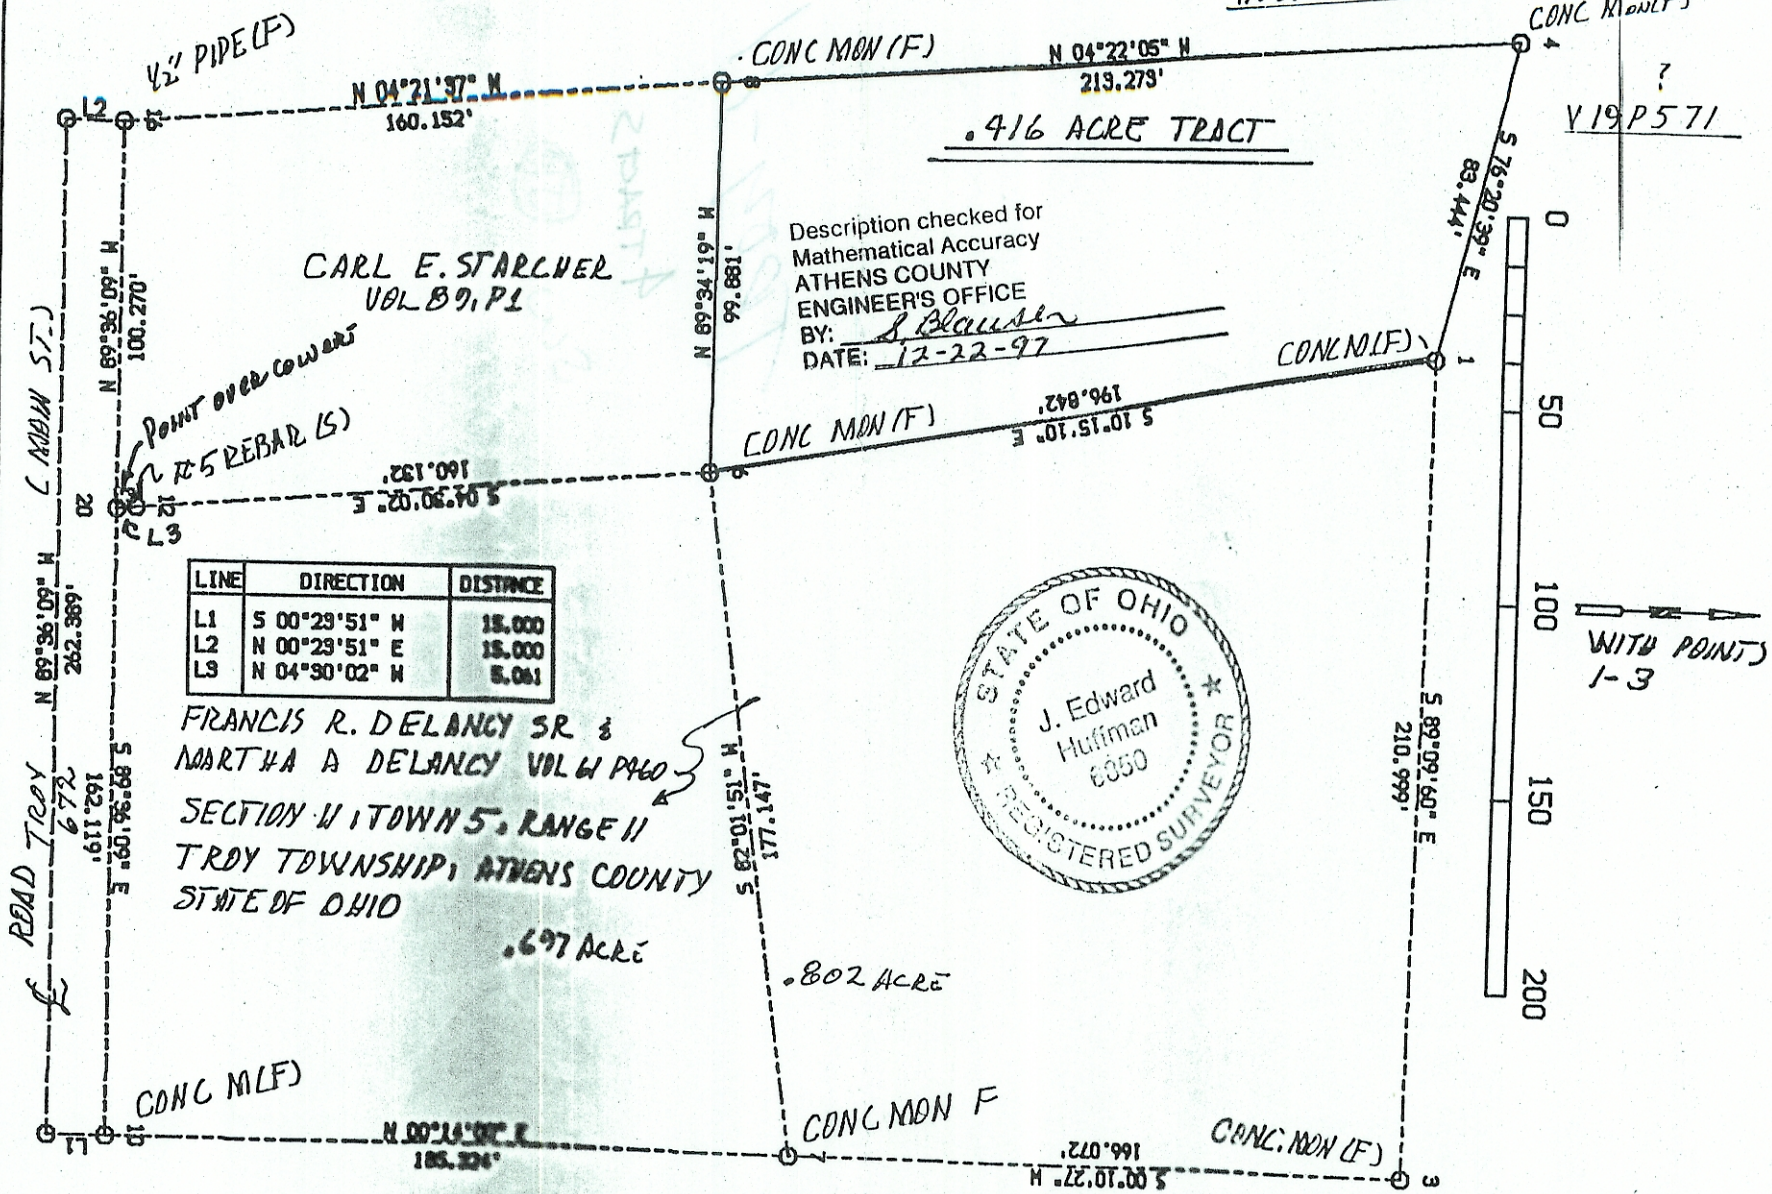

ROAD TROY (MOM ST.)

POINT OVER CORNER  
#5 REBAR (S)

FRANCIS R. DELANCY SR &  
MARTHA A DELANCY VOL W P460  
SECTION W TOWN 5, RANGE 11  
TROY TOWNSHIP, ATHENS COUNTY  
STATE OF OHIO

SURVEY BY J. EDWARD HUFFMAN  
PLS # 6850 JUNE 1903

*J. Edward Huffman* 12/10/03  
PLAT 1511-930120