




HORIZONTAL SCALE 1" = 100'

P.L. NO. 1  
G.U.C. 1  
P.L. NO. 1  
G.U.C. 1

# UNIVERSITY ESTATES PHASE 2

# FINAL PLAT

DATE: 1-31-01  
1  
C

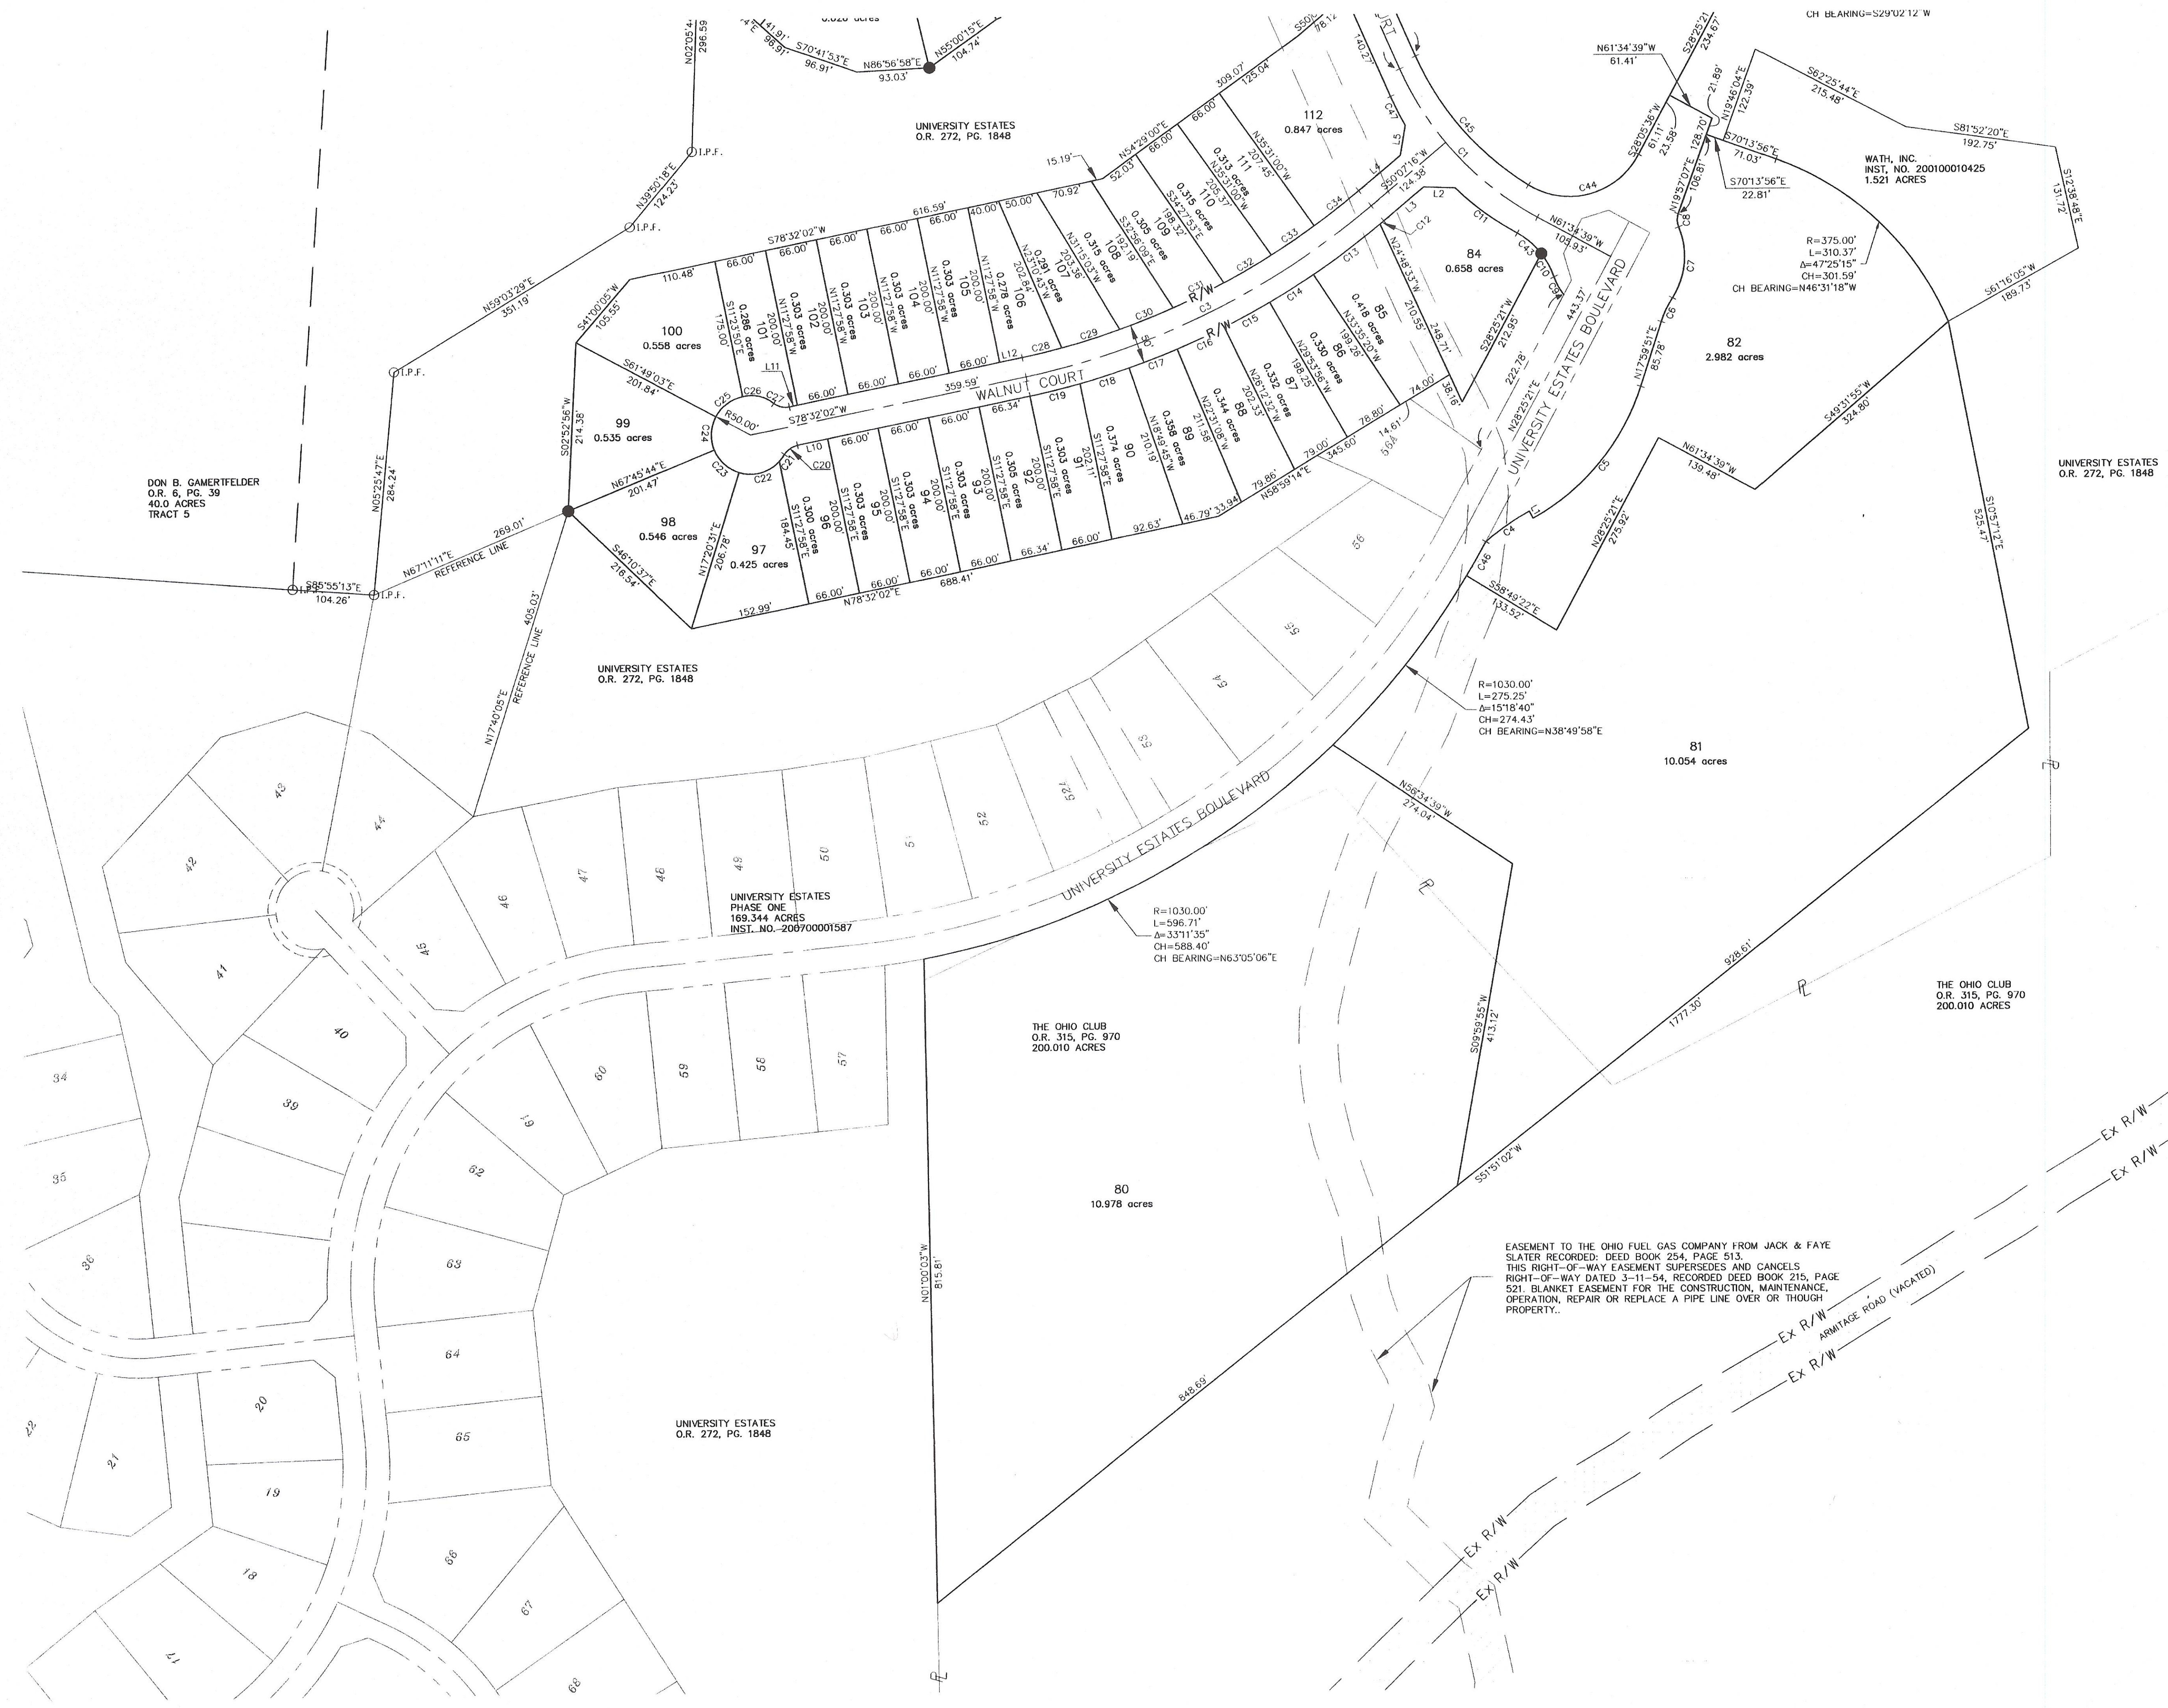

EASEMENT TO THE OHIO FUEL GAS COMPANY FROM JACK & FAYE SLATER RECORDED: DEED BOOK 254, PAGE 513. THIS RIGHT-OF-WAY EASEMENT SUPERSEDES AND CANCELS RIGHT-OF-WAY DATED 3-11-54, RECORDED DEED BOOK 215, PAGE 521. BLANKET EASEMENT FOR THE CONSTRUCTION, MAINTENANCE, OPERATION, REPAIR OR REPLACE A PIPE LINE OVER OR THROUGH PROPERTY.



Environmental & Ecological Services  
Land Surveying Services  
653 McCorle Blvd., Suite G Phone (614) 891-6905  
Westerville, Ohio 43082 Fax (614) 891-6915  
www.strategicenvironmental.net