


ENVELOPE: 186B

W.R. PHILLIPS ADDITION
OUTLOTS 169 & 173
ATHENS

PLAT
OF
W.R. PHILLIPS ADDITION
TO ATHENS SITUATED
IN OUT-LOTS 169-173

SCALE 1 in = 50'

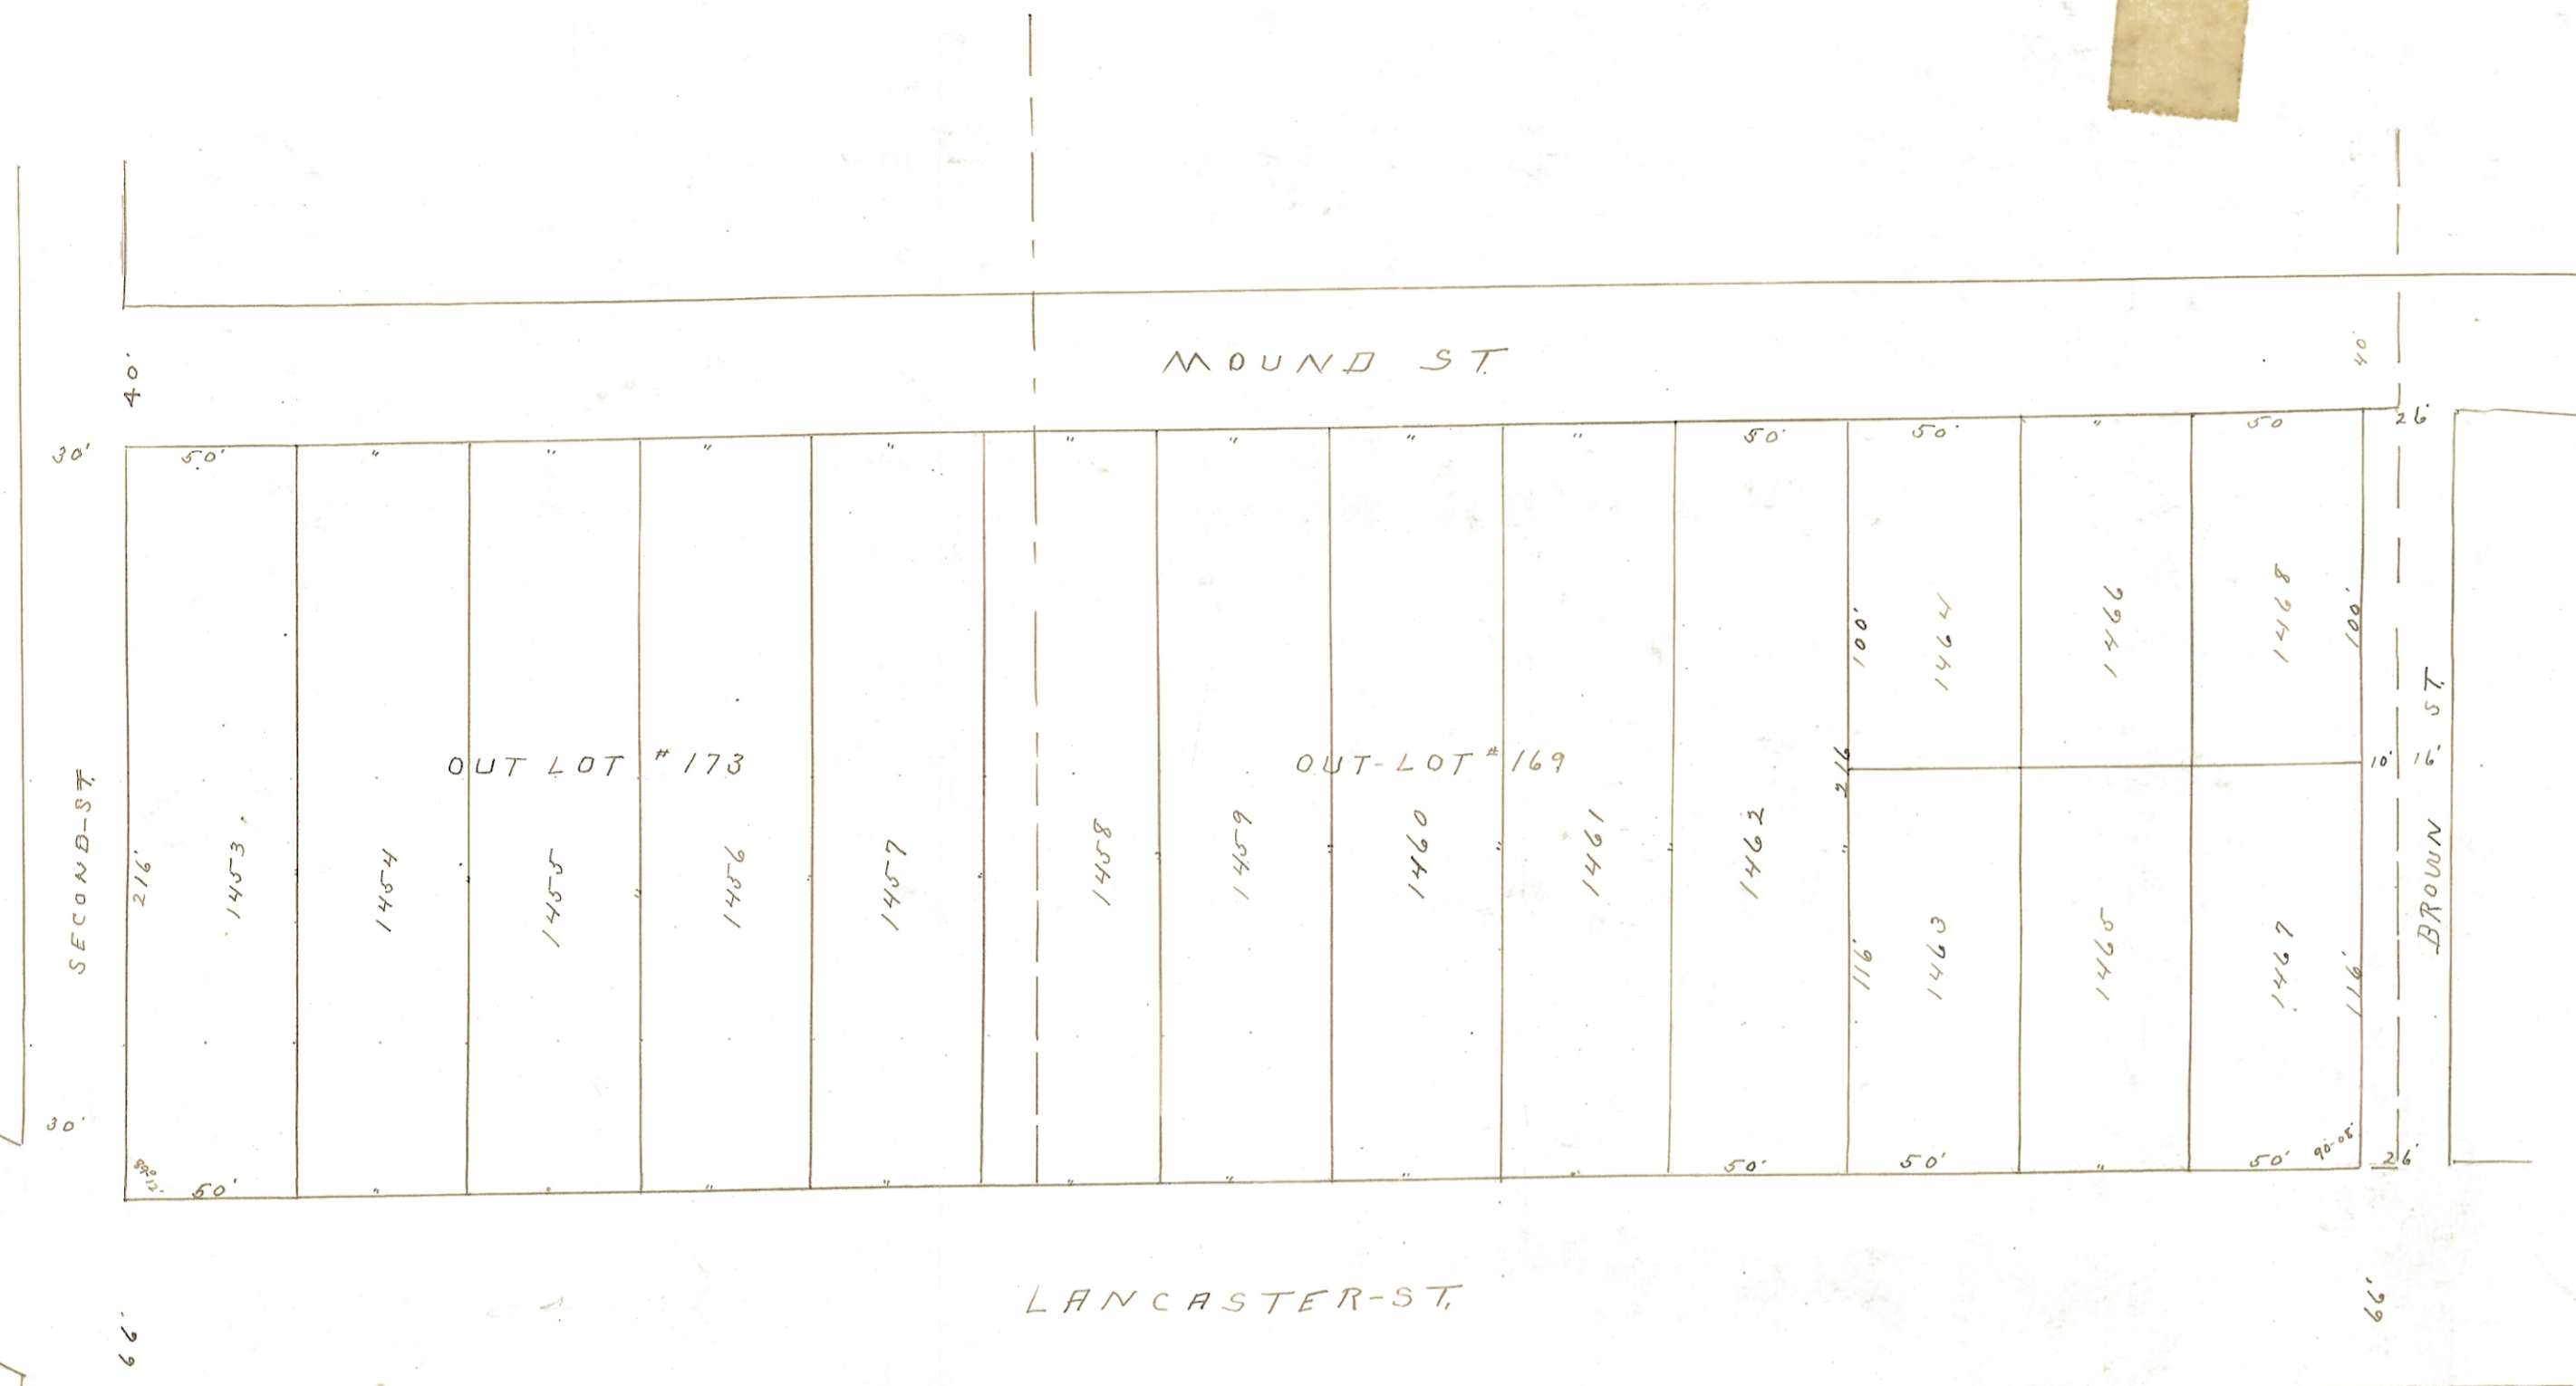

Know all men by these presents:
That I, W. R. Phillips of Athens Ohio
owner of the above delineated land, do
acknowledge the making of the above
plat and survey to be my voluntary
act and deed, and I hereby dedicate
to the village of Athens for the use
and purpose of streets, the streets and
alleys thereon designated.

In Witness Whereof I have hereunto
set my hand this day of August 1904.

Signed and Acknowledged
in the presence of:
H. L. Stalder
Rae Boughey

W. R. Phillips

State of Ohio, Athens County ss.
Before me a Notary Public in and
for said county, personally appeared
W. R. Phillips and acknowledged the
signing of the above plat to be his
voluntary act and deed, this 1st day
of August 1904.



Harry L. Stalder
Notary Public

I hereby certify that this plat has
been accepted by the Mayor and
Council of the village of Athens Ohio
H. B. Golden
Clerk

I hereby certify that the
accompanying plat and
notes are correct, as
surveyed by me March 19th
1904.

J. R. Souds
Engr.

Transferred 9-9-1904
E. R. Walker
Auditor

Received for record Sept. 10
1904 at 9:45 A.M.

Recorded Sept. 21st 1904
Elmer Golden
Recorder