

THE N.W. COR. OF SECTION 15

ETHEL F. ELLIOT
192-580 227-377 229-5
238-546 331-337 312-445
90.93 ACRES

BERNARD & REBA WITHERS
227-401
95.67 AC.

DENNIS MATHENY
61-820
15 ACRES

38.326 ACRES


NANCY H. BARBER
357-463
92.0 AC.

STATE RT. 56

ATHENS CO. ROAD 3

N 85° 13' 44" W
354.26'
323.47'
L9 - 3.25 CHAINS
SURVEY #598
ATHENS CO. ENGR.

PLAT OF SURVEY OF:
A 38.326 ACRE TRACT
SITUATED IN FRACTION 6, SECTION 15, WATERLOO TWP.,
TOWN 11, RANGE 15, ATHENS COUNTY, OHIO.
PREPARED BY SOUTHEASTERN LAND SURVEYS
FOR: NANCY BARBER
LEONARD F. SWOYER, REG. PROF. LAND SURVEYOR NO. 6765
FEBRUARY 28, 1995

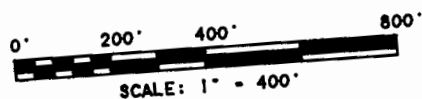

- - I.P. FD.
- - STONE FD.
- - I.P. CALC. LOCATION
- - I.P. SET
- ⊗ - R/W MONT. CALC. LOCATION
- ⊙ - FENCE COR.



LINE	BEARING	DISTANCE
L 1	S 80° 46' 54" W	146.47'
L 2	S 81° 08' 38" W	182.74'
L 3	S 82° 09' 52" W	172.05'
L 4	S 85° 44' 49" W	205.32'
L 5	N 89° 46' 31" W	215.09'
L 6	N 85° 43' 34" W	204.07'
L 7	N 80° 46' 18" W	269.07'
L 8	N 77° 34' 17" W	84.02'
L 9	S 03° 25' 16" W	214.50'
L 10	S 03° 54' 04" W	261.02'
L 11	S 61° 48' 52" E	128.45'
L 12	S 65° 07' 51" E	104.30'
L 13	N 89° 49' 20" E	145.53'

(REF: 282-297 EASEMENT)

FRACTION 36
FRACTION 6

N 03° 31' 34" E 1140.03'

S 86° 12' 54" E 1469.75'

N 86° 12' 54" W 1317.01' (1320' - 80 RODS)

S 03° 54' 04" W 1030.24'

L11 N 88° 31' 03" E 391.03'
L12 L13 N 83° 21' 14" E 726.28'
L8 L7 L6 L5 L4 L3 L2 L1 L10