

Mr. Jim Stover

December 1973

LOCATION: On Athens County Road No. 22, just North of Waterloo Township Road No. 259.

Situates in the East one-half ($\frac{1}{2}$) of the Southeast one-quarter ($\frac{1}{4}$) of Section 11, Town 11, Range 15, Waterloo Township, Athens County, State of Ohio and being more particularly described as follows:

Commencing at a 36" White Oak tree found in the center of the Southeast one-quarter ($\frac{1}{4}$) of Section 11, said White Oak Tree also being in the Northeast corner of the Southwest one-quarter ($\frac{1}{4}$) of the Southeast one-quarter ($\frac{1}{4}$) of said Section 11; thence N 76°59'54" E along a random tie line, 595.79 feet to a railroad spike set in the existing centerline of Athens County Road No. 22, said railroad spike also being the real point of beginning of the parcel herein described;

Thence N 48°36'42" E along a random line, 245.25 feet to a point in the middle of an existing creek, passing through witness iron pipes set at 16.94 feet and 224.25 feet; thence S 58°32'55" E along said creek, 26.13 feet to a point, said point being witnessed by an iron pipe set that bears S 52°42'17" W, 15.00 feet from said point; thence S 07°47'02" W along said creek, 134.75 feet to a point, said point being witnessed by an iron pipe set that bears S 71°27'43" W, 10.00 feet from said point; thence S 08°27'56" E along said creek, 60.03 feet to a point, said point being witnessed by an iron pipe set that bears N 49°40'43" W, 10.00 feet from said point; thence S 18°55'33" E along said creek, 164.75 feet to a point, said point being witnessed by an iron pipe set that bears S 78°37'55" W, 10.00 feet from said point; thence S 78°37'55" W along a random line, 110.65 feet to a railroad spike set in the said existing centerline of said Ath. Co. Rd. No. 22, passing through witness iron pipes set at 10.00 feet and 78.03 feet; thence N 26°59'01" W along said centerline, 196.33 feet to a railroad spike set, said railroad spike being witnessed by an iron pipe set that bears S 61°03'26" W, 20.00 feet from said spike, passing through a railroad spike set at 28.63 feet; thence N 35°12'20" W along said centerline, 83.90 feet to the point of beginning and containing 1.1522 acres.

WATERLOO

SEC. #21

62

Mr. Ron Stever

Subject to all legal highways and easements of record.

Grantor claims title for the above described parcel by
Deed Book 218, Page 342, as recorded in the Athens County
Recorder's Office, Athens County, Ohio.

Description for the above described parcel is based on a
survey completed on 11 December 1975, by Gerald W. Bayha,
Registered Professional Surveyor No. S-6139.

Description checked for
Mathematical Accuracy


ATHENS COUNTY

ENGINEER'S OFFICE

BY: Brian D. McPherson

DATE: Jan. 13, 1976

63

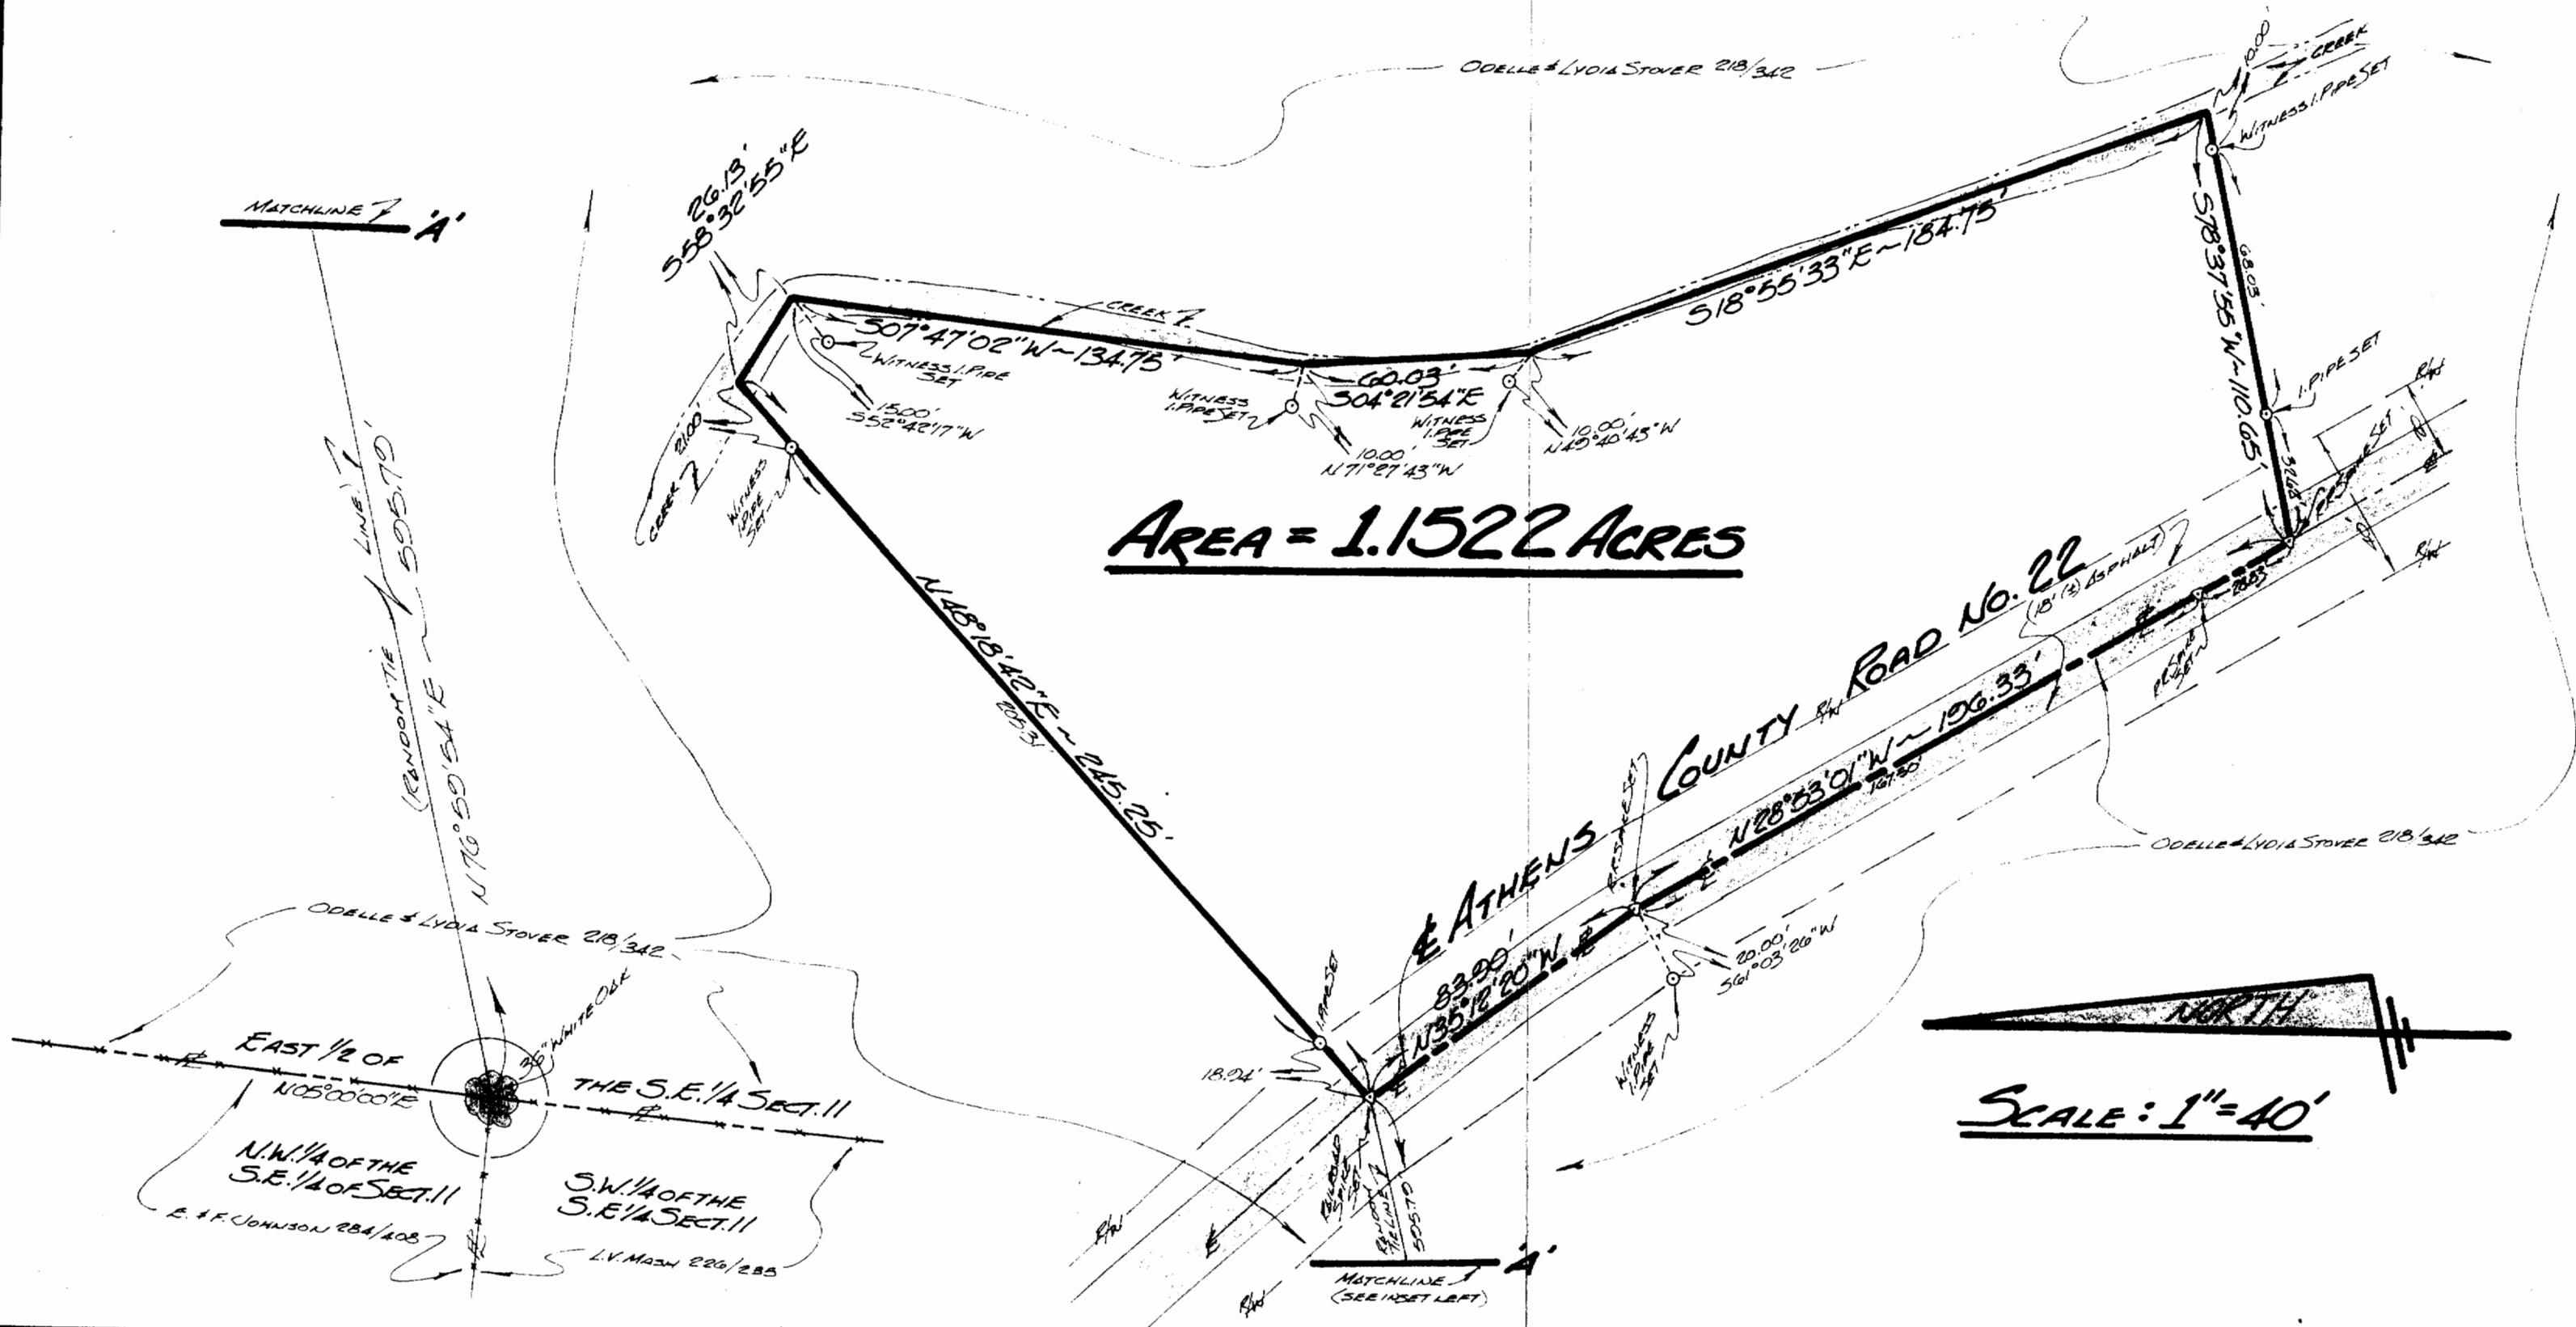

FOR:

Mr. Ron Stover
ROUTE NO. 2 ~ Box 243-A
ATHENS, OHIO ~ 45701

BY:

GERALD W. BAYHA, P.S.
REGISTERED PROFESSIONAL SURVEYOR No. 5-6139
ROUTE NO. 5 ~ BOX NO. 204
ATHENS, OHIO ~ 45701 614-592-4308

PLAT OF SURVEY

OF A 1.1522 Acre Parcel Situate in
THE EAST 1/2 OF THE SOUTHEAST 1/4 OF SECTION 11, T. 11,
R. 15, WATERLOO TOWNSHIP, ATHENS COUNTY, OHIO.

DRAWN	CHECKED	REVISIONS	DATE	JOB NO.
G	G	64	11 Dec 75	1275-02

