


SOUTHEASTERN LAND SURVEYS

LEONARD F. SWOYER
REGISTERED LAND SURVEYOR

Box 208A
Route Five
Athens, Ohio 45701

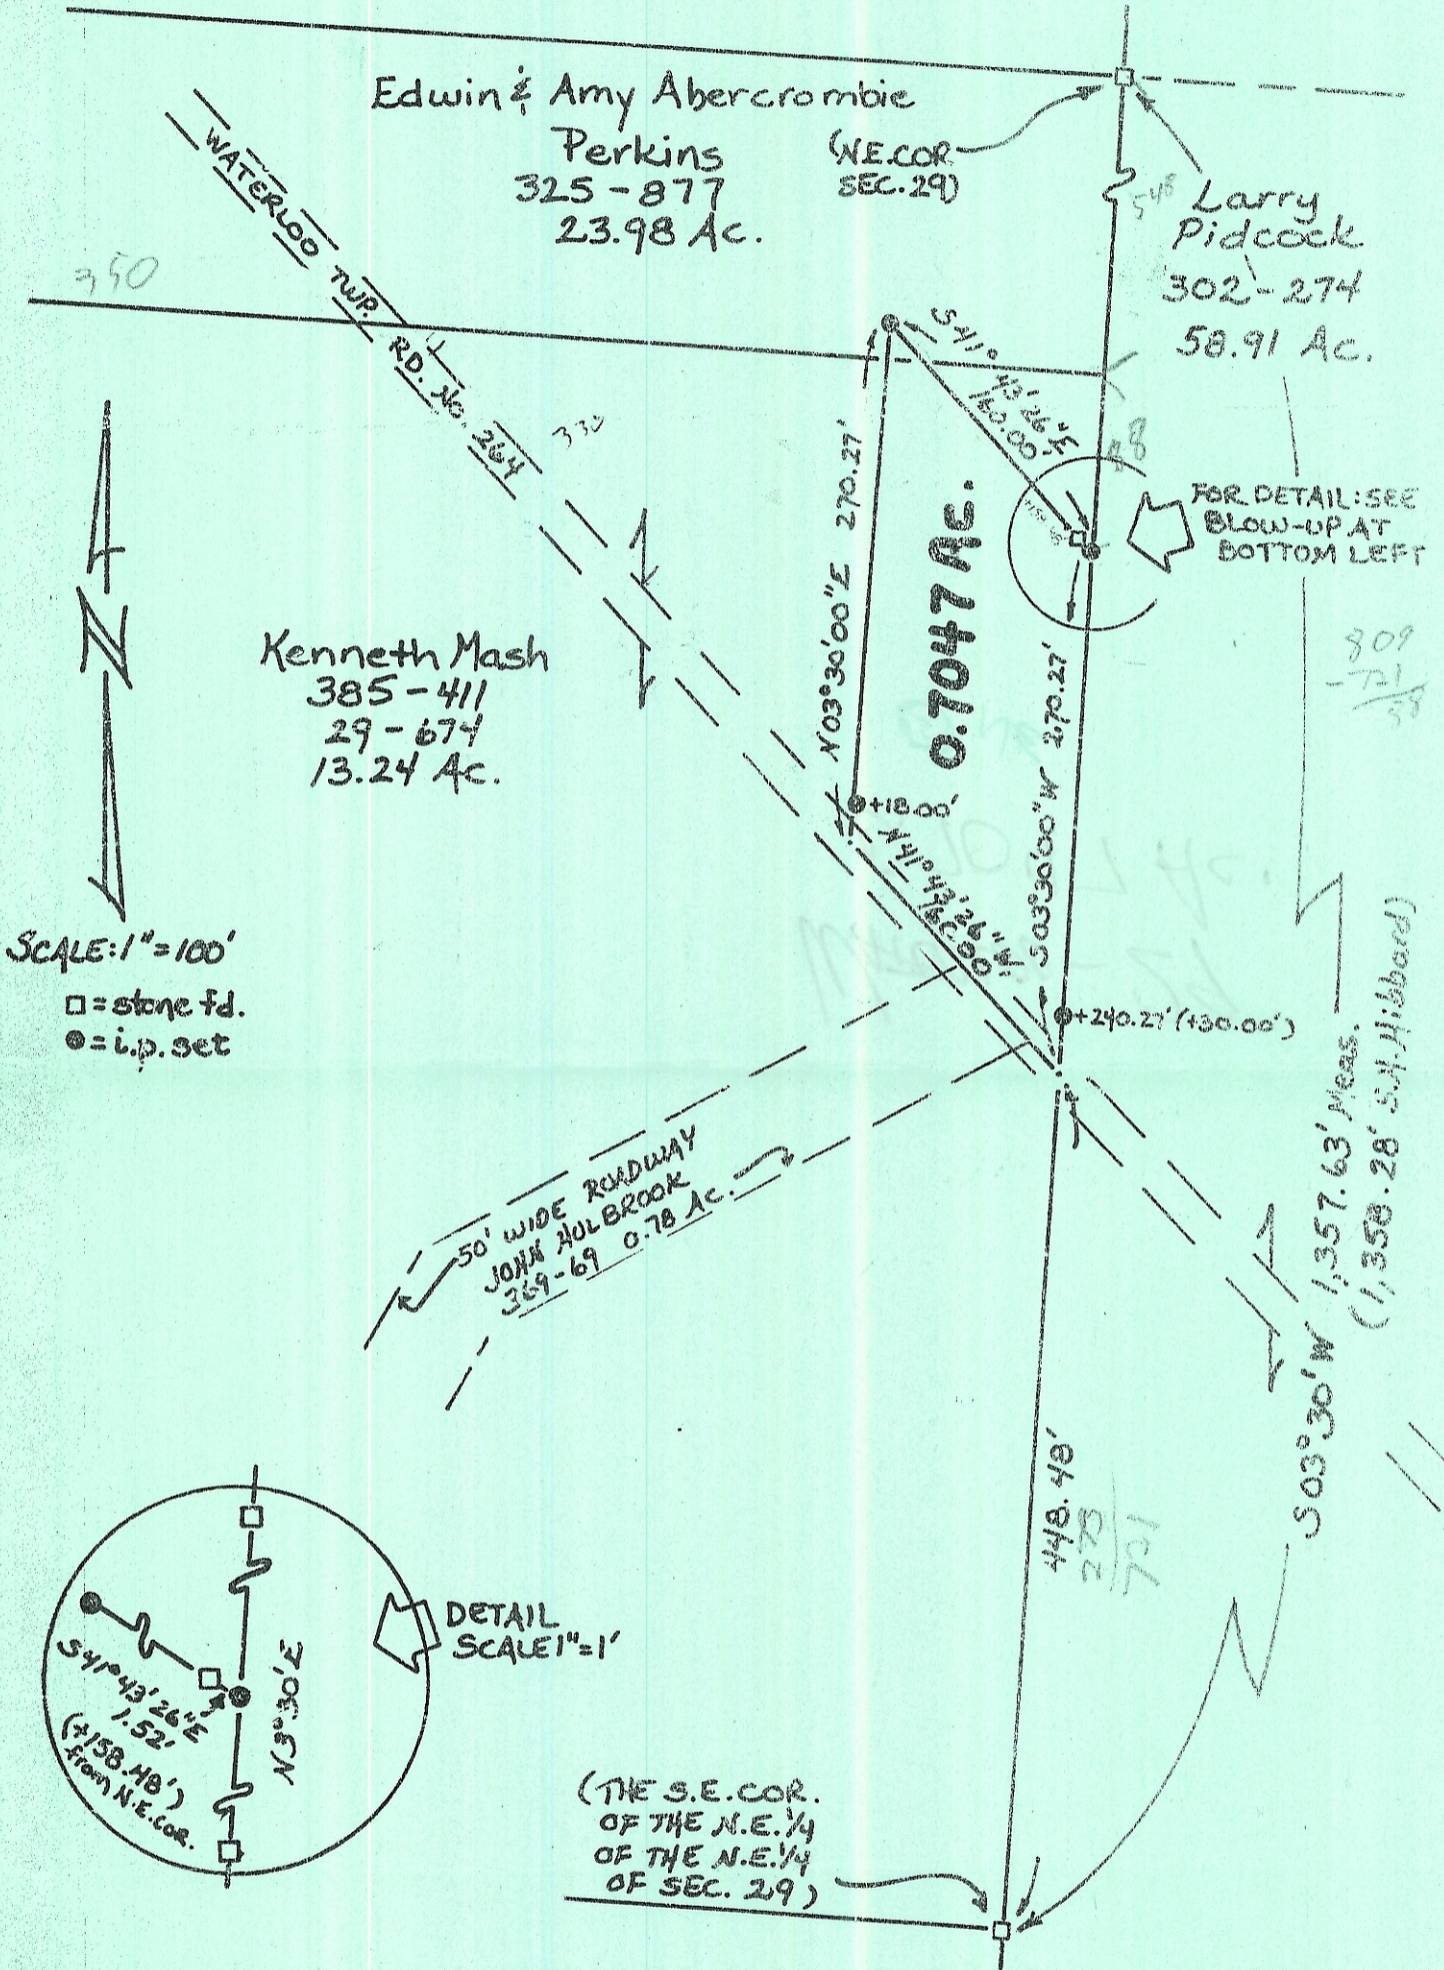

Plnt of a 0.7047 Acre Tract Scale 1" = 100'

Surveyed for Mrs. Clara Pierce Date 9/12/88

Subdivision the N.E. 1/4 OF THE N.E. 1/4

Township Waterloo Section 29 Town 11 Range 15

Corporation --- County Athens State Ohio

Leonard F. Swoyer II

Leonard F. Swoyer II Reg. Prof. Land Surveyor No. 6765