


State of Ohio Athens County ss: I hereby certify the above to be a correct plat and notes of a survey of Watkins addition of the Village of Nelsonville & John A. King Surveyor & Co. C.

I acknowledge the foregoing plat and survey Charles A. Gable Guardian of Polly Watkins.

State of Ohio Athens County ss: On the 4th day of April A.D. 1842 before me William Golden a Justice of the Peace within and for said County, personally named Charles A. Gable the duly appeared and qualified guardian of Polly Watkins an insane person and in pursuance of authority given by the Probate Court of Athens County Ohio in a proceeding therein under the act entitled an act supplementary to an act entitled an act to provide for the recording of town plats passed March 3d 1831 passed April 29 1834 as such guardian of Polly Watkins proprietor of the above survey and plotted addition to the Village of Nelsonville Athens County Ohio acknowledged the foregoing plat and survey to be his voluntary act and deed for the uses and purposes therein named.

Wm. Golden Justice Peace.

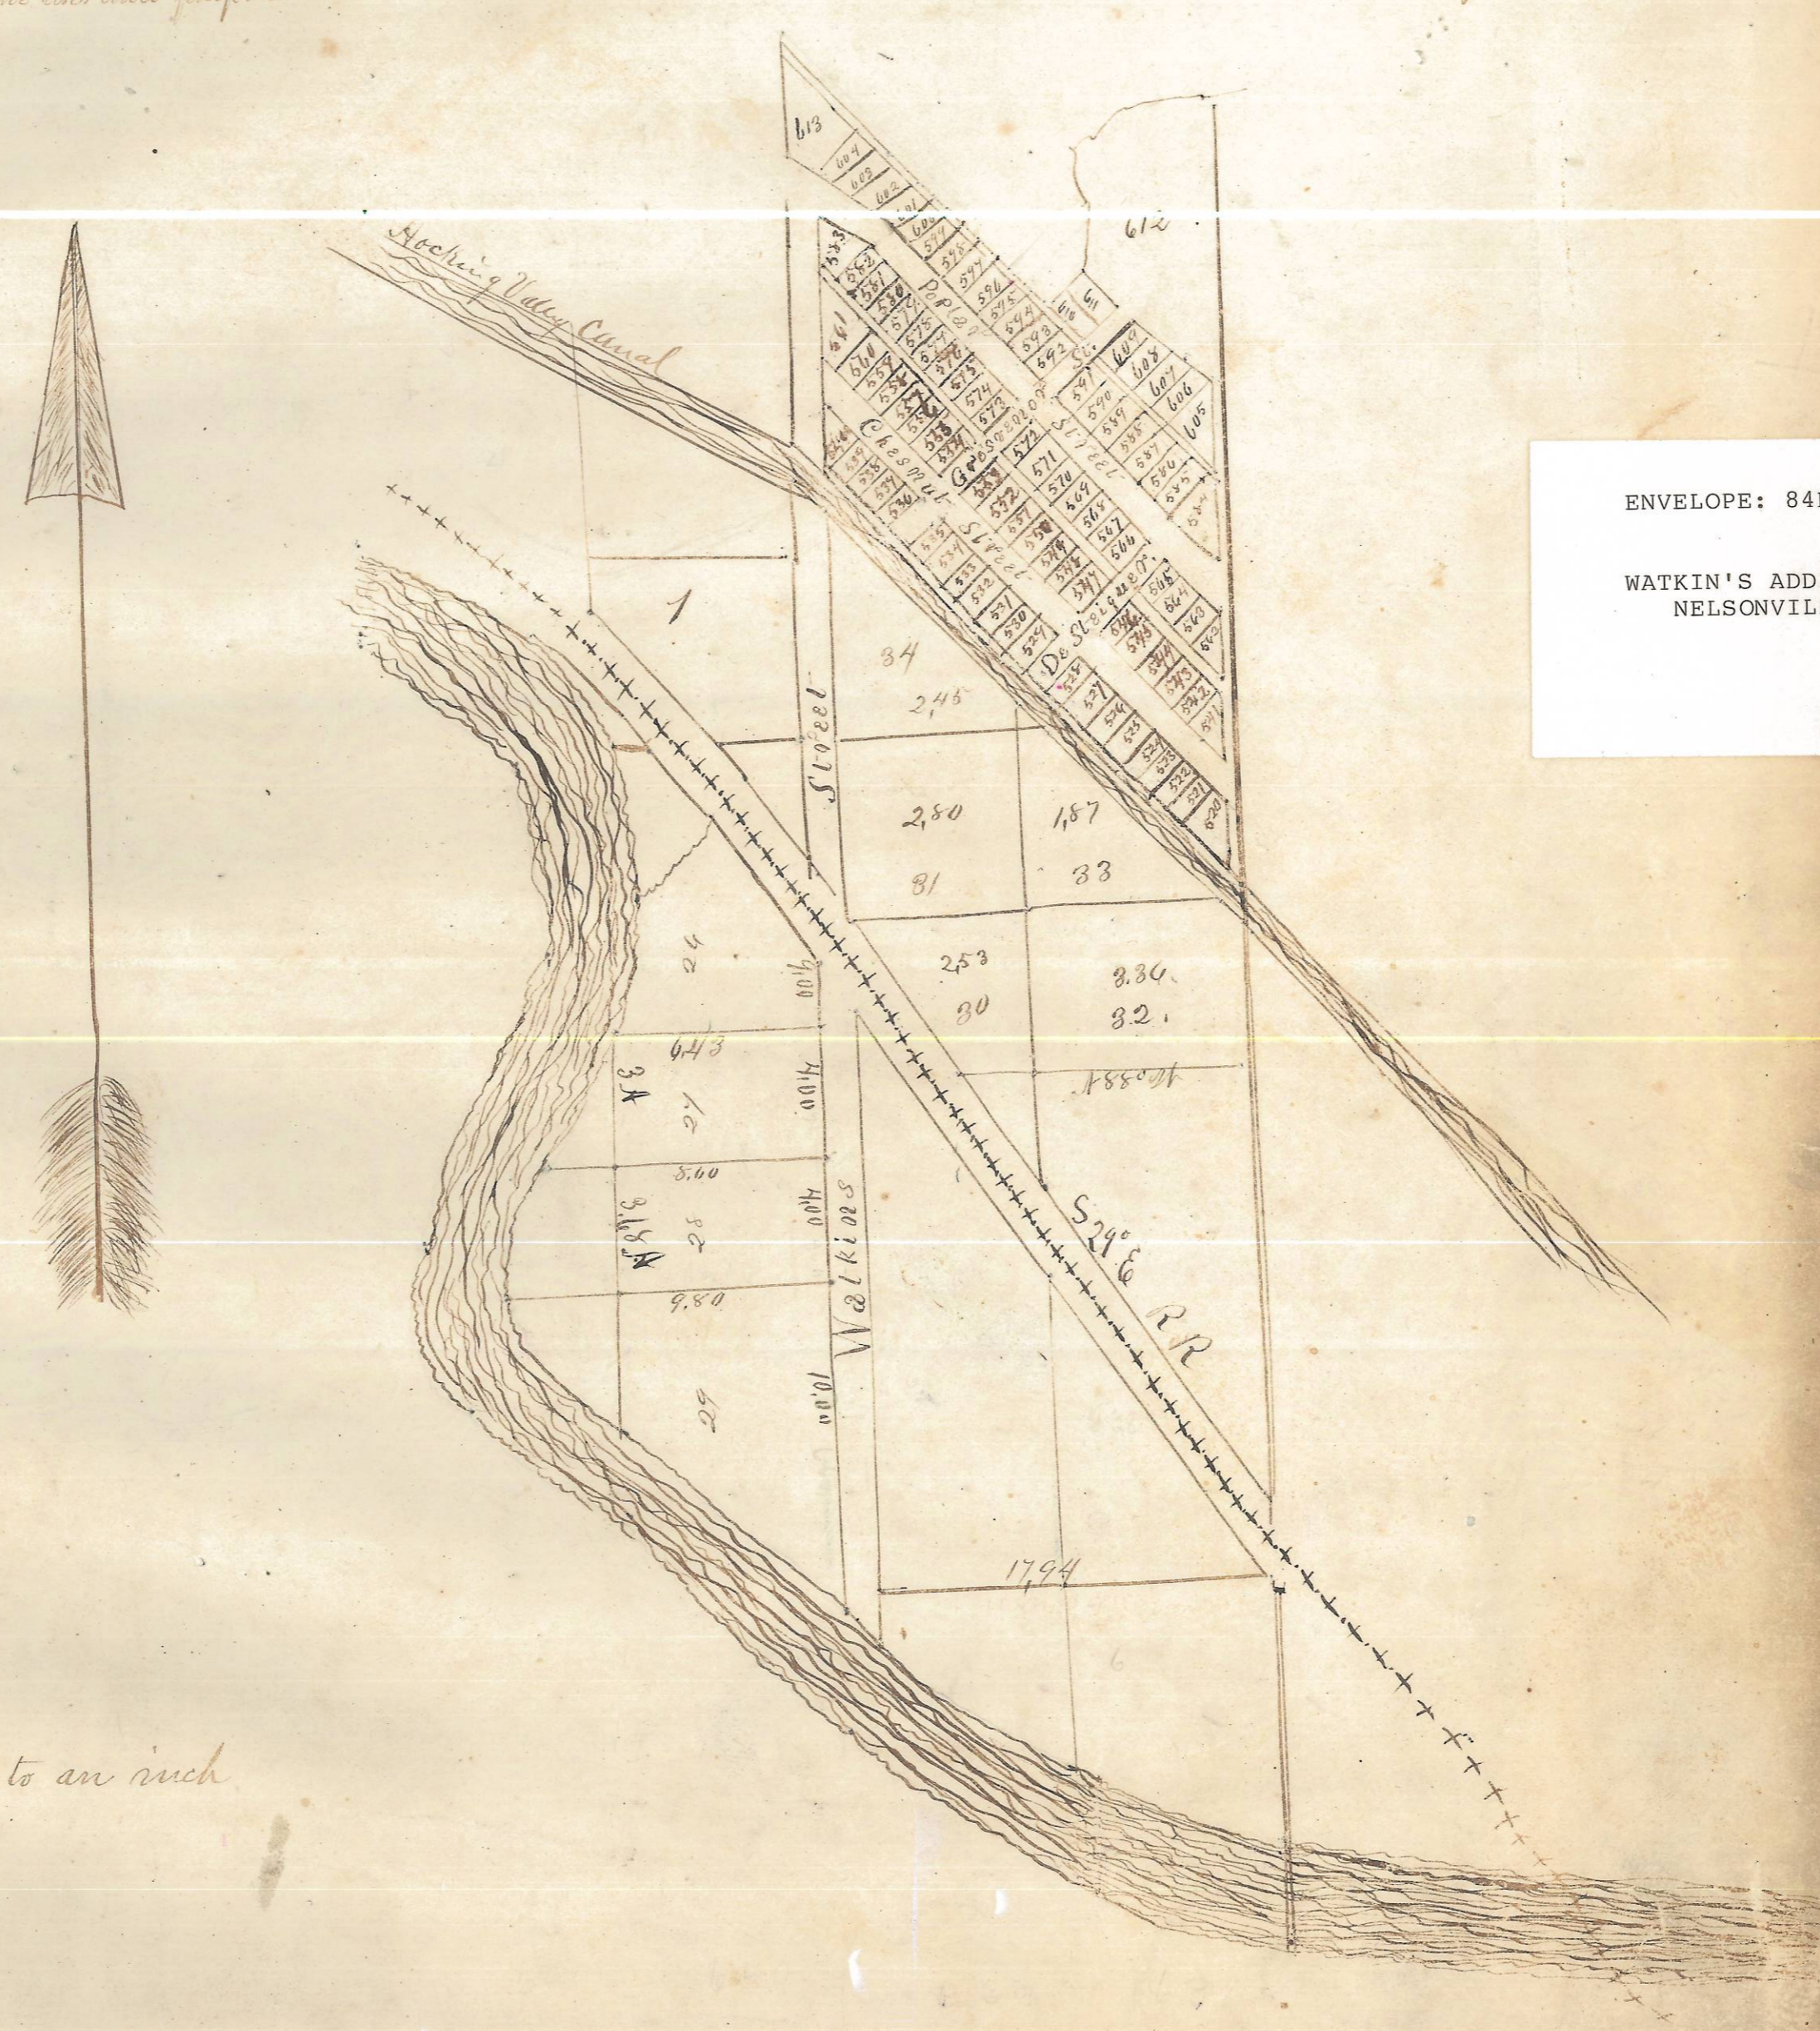

ENVELOPE: 84B
 WATKIN'S ADDITION
 NELSONVILLE

Scale 5 ch to an inch

The above Plat was entered and Recorded April 4th 1842

Alfred Josiah B. Allen