

1.377 ACRES IN

FRACTION 25, SEC. 20, T. 12 N., R. 15 W., OHIO CO. PURCHASE
YORK TOWNSHIP, ATHENS COUNTY, OHIO

CERTIFIED TO INTER-COUNTY TITLE GUARANTY & MORTGAGE CO.
AND/OR FIRST INVESTMENT CORP.

SCALE— 1" = 50'


DATE— JULY 10, 1973

REVISED— AUG. 6, 1973

ATHENS COUNTY RECORDER'S OFFICE


PLAT BOOK _____ PAGE _____

DEED BOOK 307 , PAGE 539

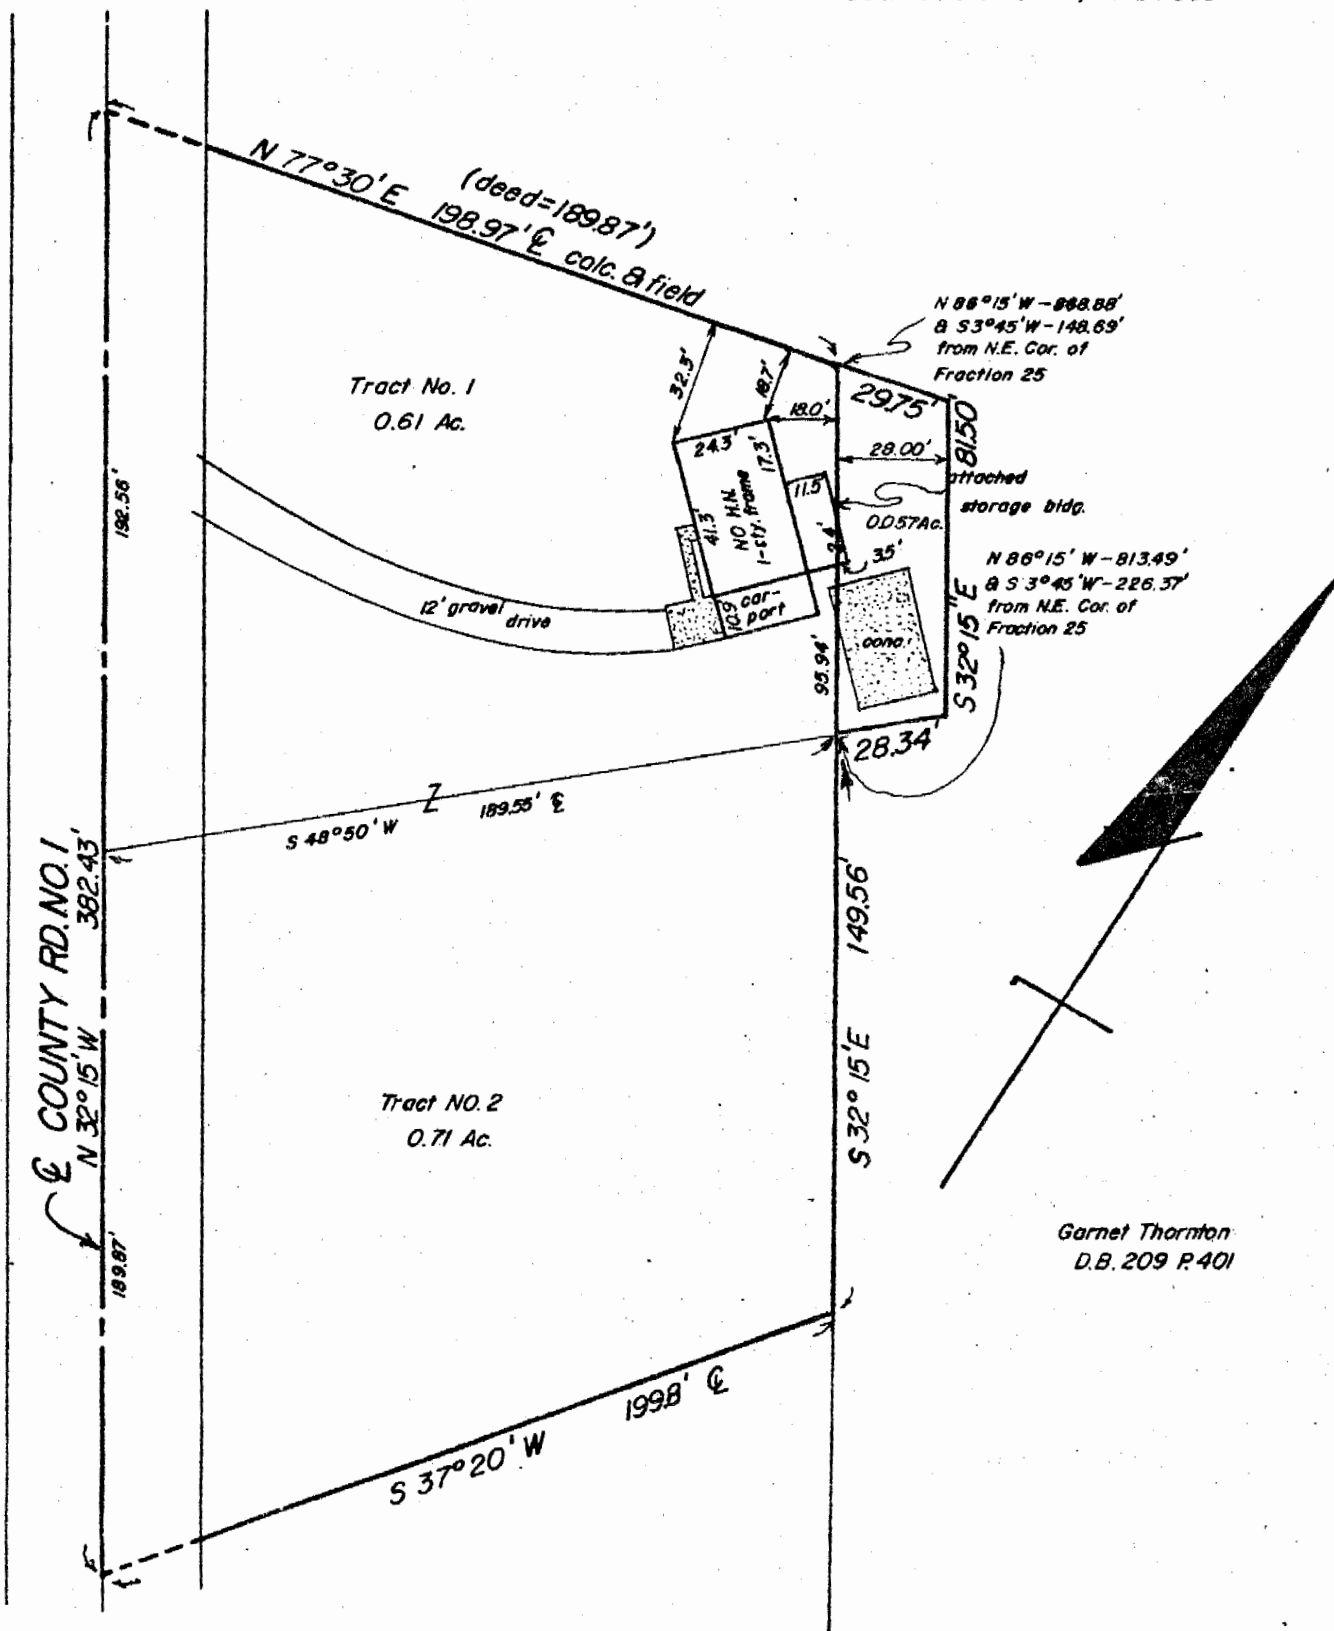

Garnet Thornton
D.B. 209 P. 401

We hereby certify that the foregoing plat was prepared from an actual survey of the premises. No side line of the principal building is less than dimensions shown. Iron pins are not set unless shown thus -o-. For mortgage loan and title insurance purposes only.

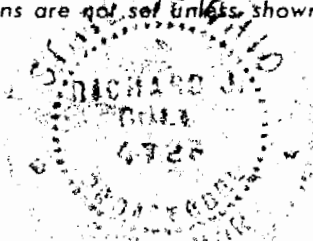

C. F. BIRD & R. J. BULL, LTD.
6113 LINWORTH RD., WORTHINGTON, O

By *Richard J. Bull*
Registered Surveyor/No. 4723

CASE NO. 02988

OWNER— COSNER, JR.

SV.— 6513

15