




Plat of Survey of 5 Tracts
 Situated in Section 8, Farm Lot 4
 Town 9, Range 14, Athens Township
 Athens County, Ohio
 Surveyed June 1990 for:

John Wharton


Gregory K. Wright
 Gregory K. Wright
 Registered Surveyor S-6535



John Newcomb

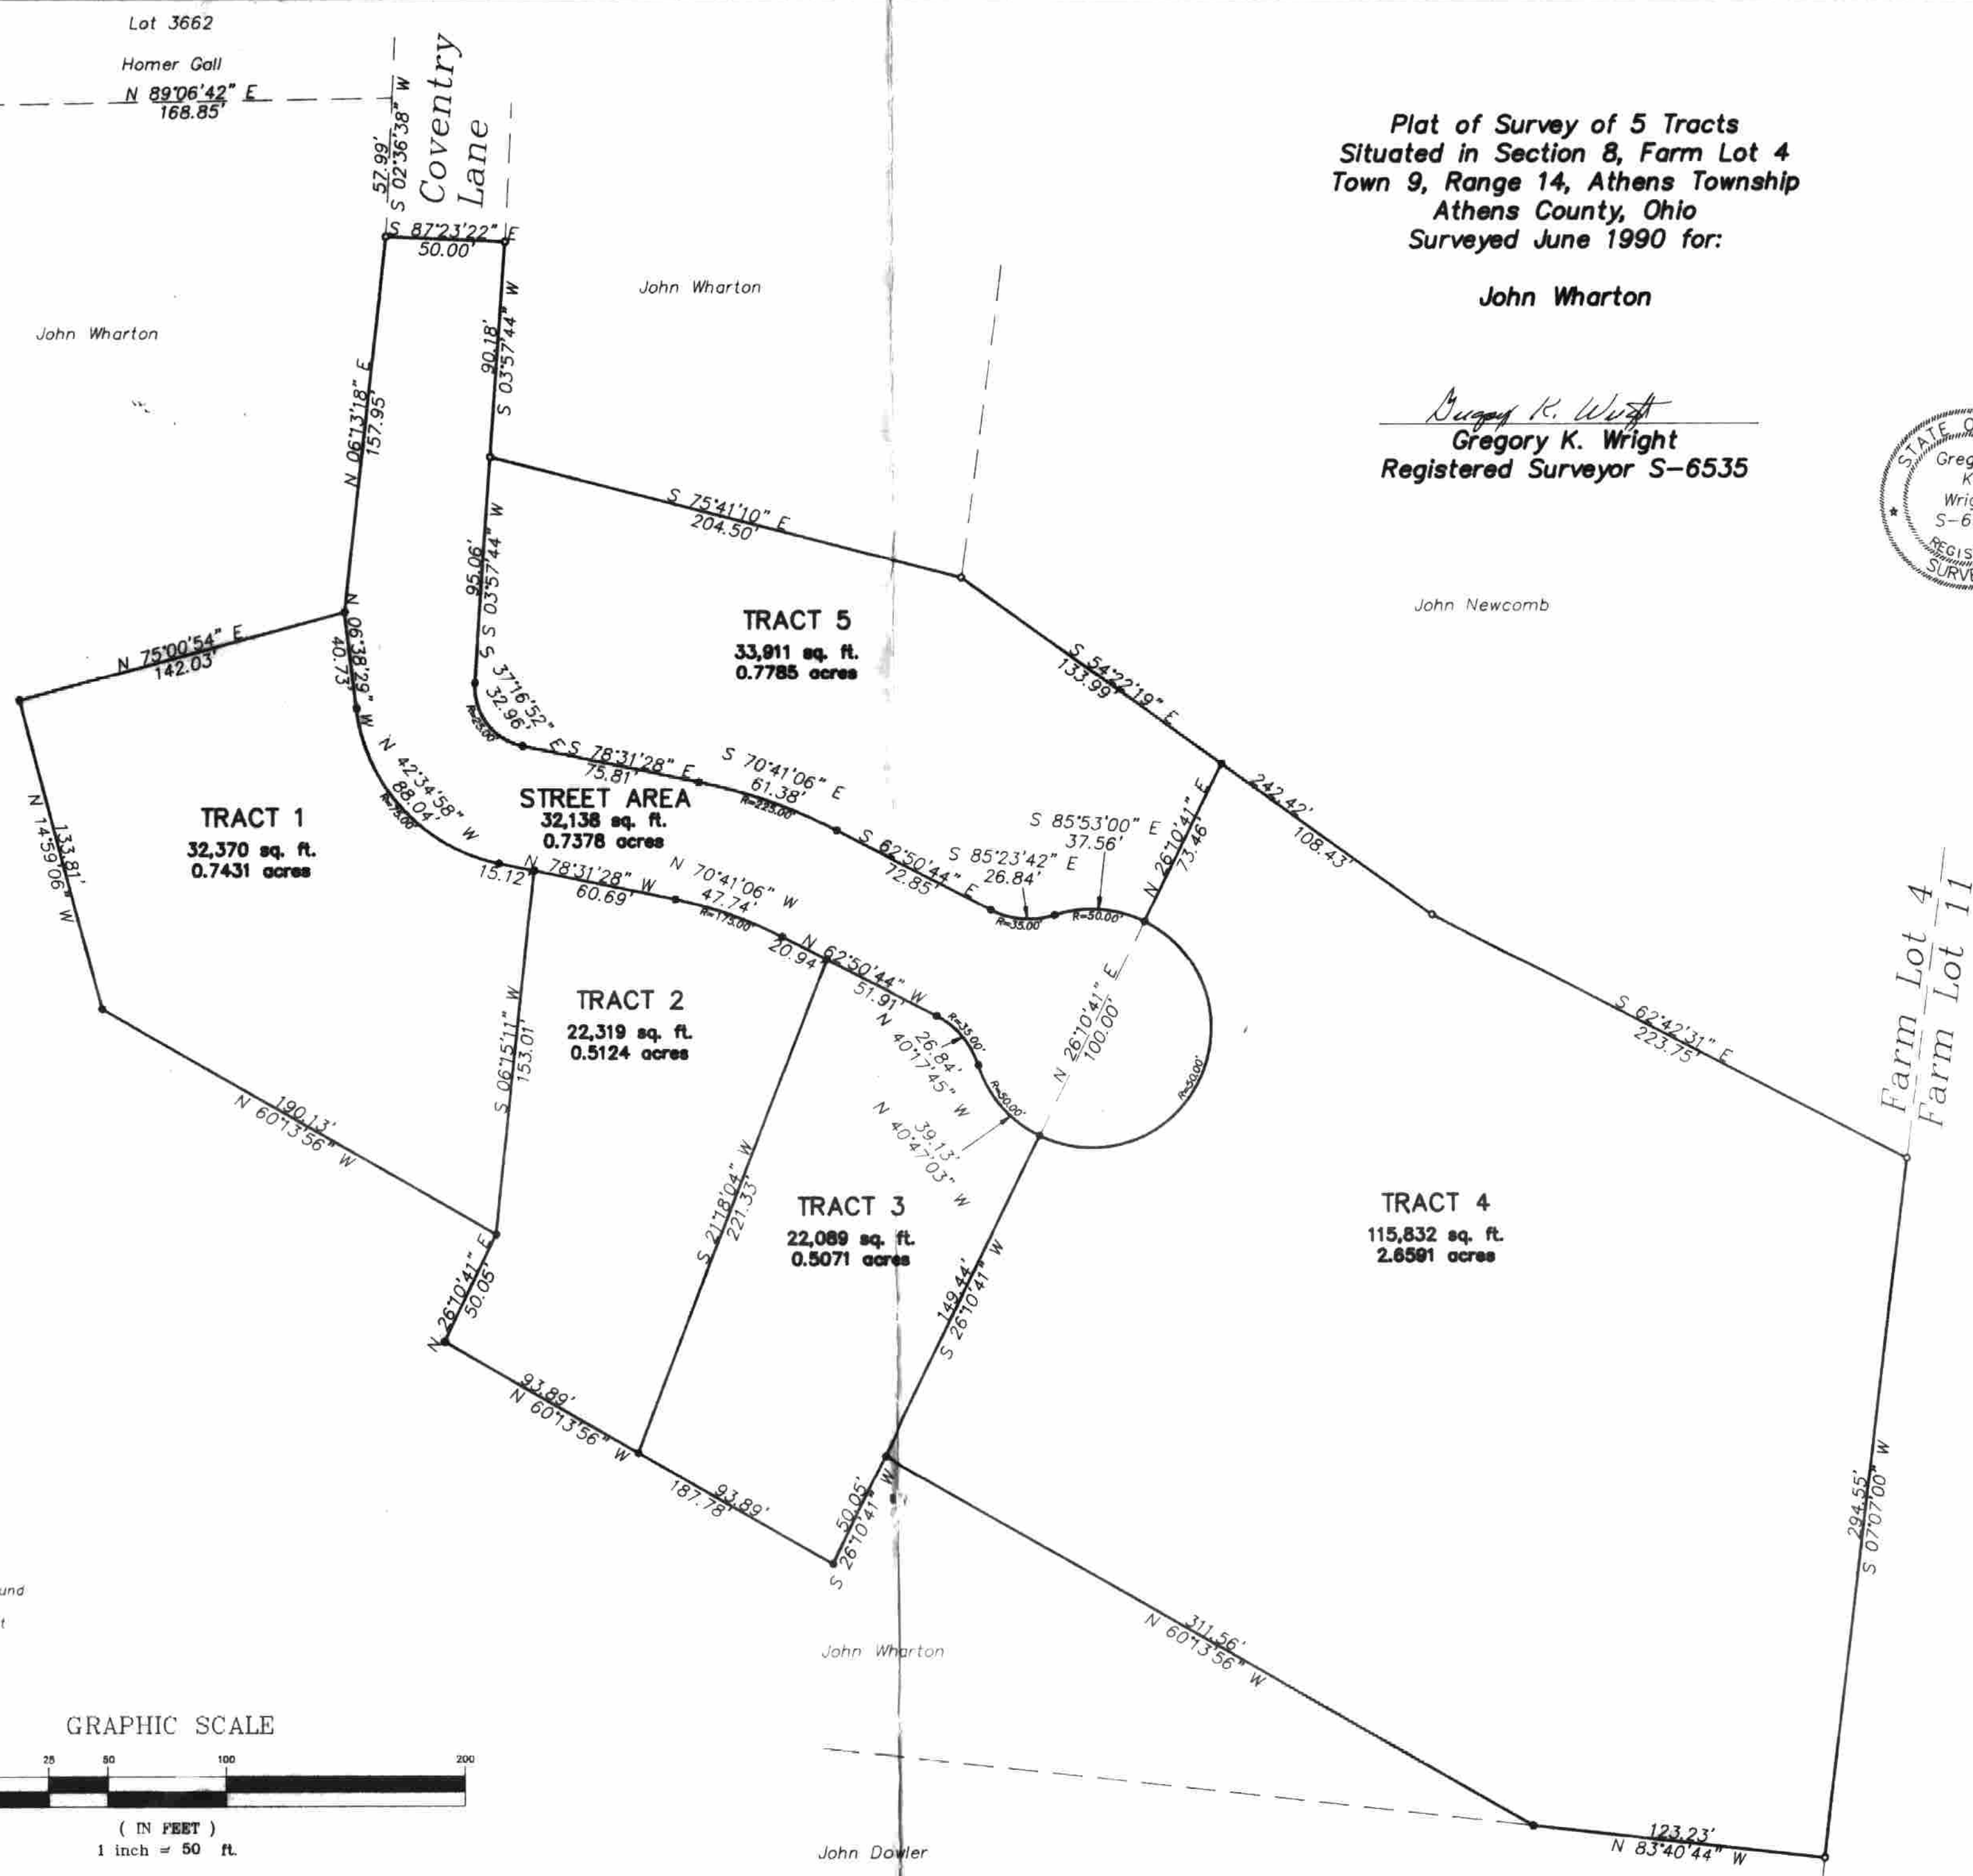

- = Iron Pin Found
- = Iron Pin Set

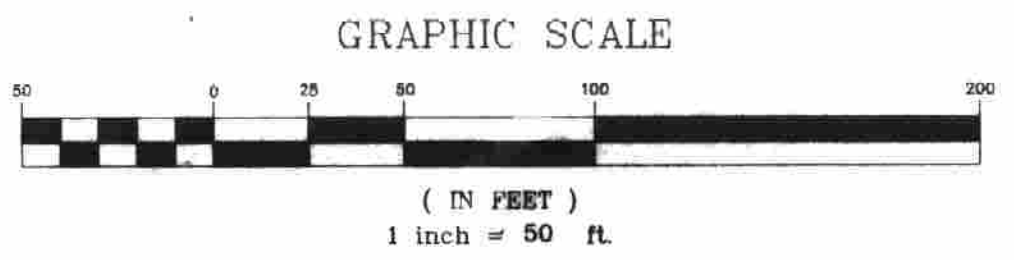

Farm Lot 4
 Farm Lot 11