

# C.A. HOOPER SUBDIVISION

Located in Farm Lot 74, Township 9, Range 14, Ohio River Survey, and containing 3.00 acres in lots and 0.71 acres in streets and roads.

## SURVEYORS' CERTIFICATE

We do hereby certify that this plat of C.A. Hooper Subdivision is true and correct as surveyed by us in March 1956.

Clark and Sheeter, Registered Surveyors.

*George W. Clark*  
George W. Clark Reg. Surv. 2364

## OWNERS CERTIFICATE

We E. Paul Cotton and wife Grace H. Cotton do hereby certify that we are the owners of the land shown on this plat and do hereby acknowledge the making of this plat to be our voluntary act and deed.

*E. Paul Cotton*  
E. Paul Cotton  
*Grace H. Cotton*  
Grace H. Cotton

## COUNTY ENGINEERS CERTIFICATE

I do hereby approve the acceptance of this plat.

County Engineer, Athens County, Ohio \_\_\_\_\_

## COMMISSIONERS CERTIFICATE

We do hereby certify that this plat of C.A. Hooper Subdivision has been approved by the Board of Commissioners of Athens County, Ohio.

\_\_\_\_\_  
\_\_\_\_\_  
\_\_\_\_\_

## ACKNOWLEDGMENT

State of Ohio }  
County of Athens } 55

Before me, a notary public, in and for the County of Athens, State of Ohio appeared personally appeared the above signed E. Paul Cotton and Grace H. Cotton who acknowledged the signing of this instrument to be their free act and deed.


*Arthur J. McFinnis*  
Notary public, Athens County, Ohio  
My commission expires Aug. 17, 1958

Transferred \_\_\_\_\_

Received for Record \_\_\_\_\_  
Recorded Vol. \_\_\_\_\_

County Auditor, Athens County \_\_\_\_\_

County Recorder, Athens County, Ohio \_\_\_\_\_

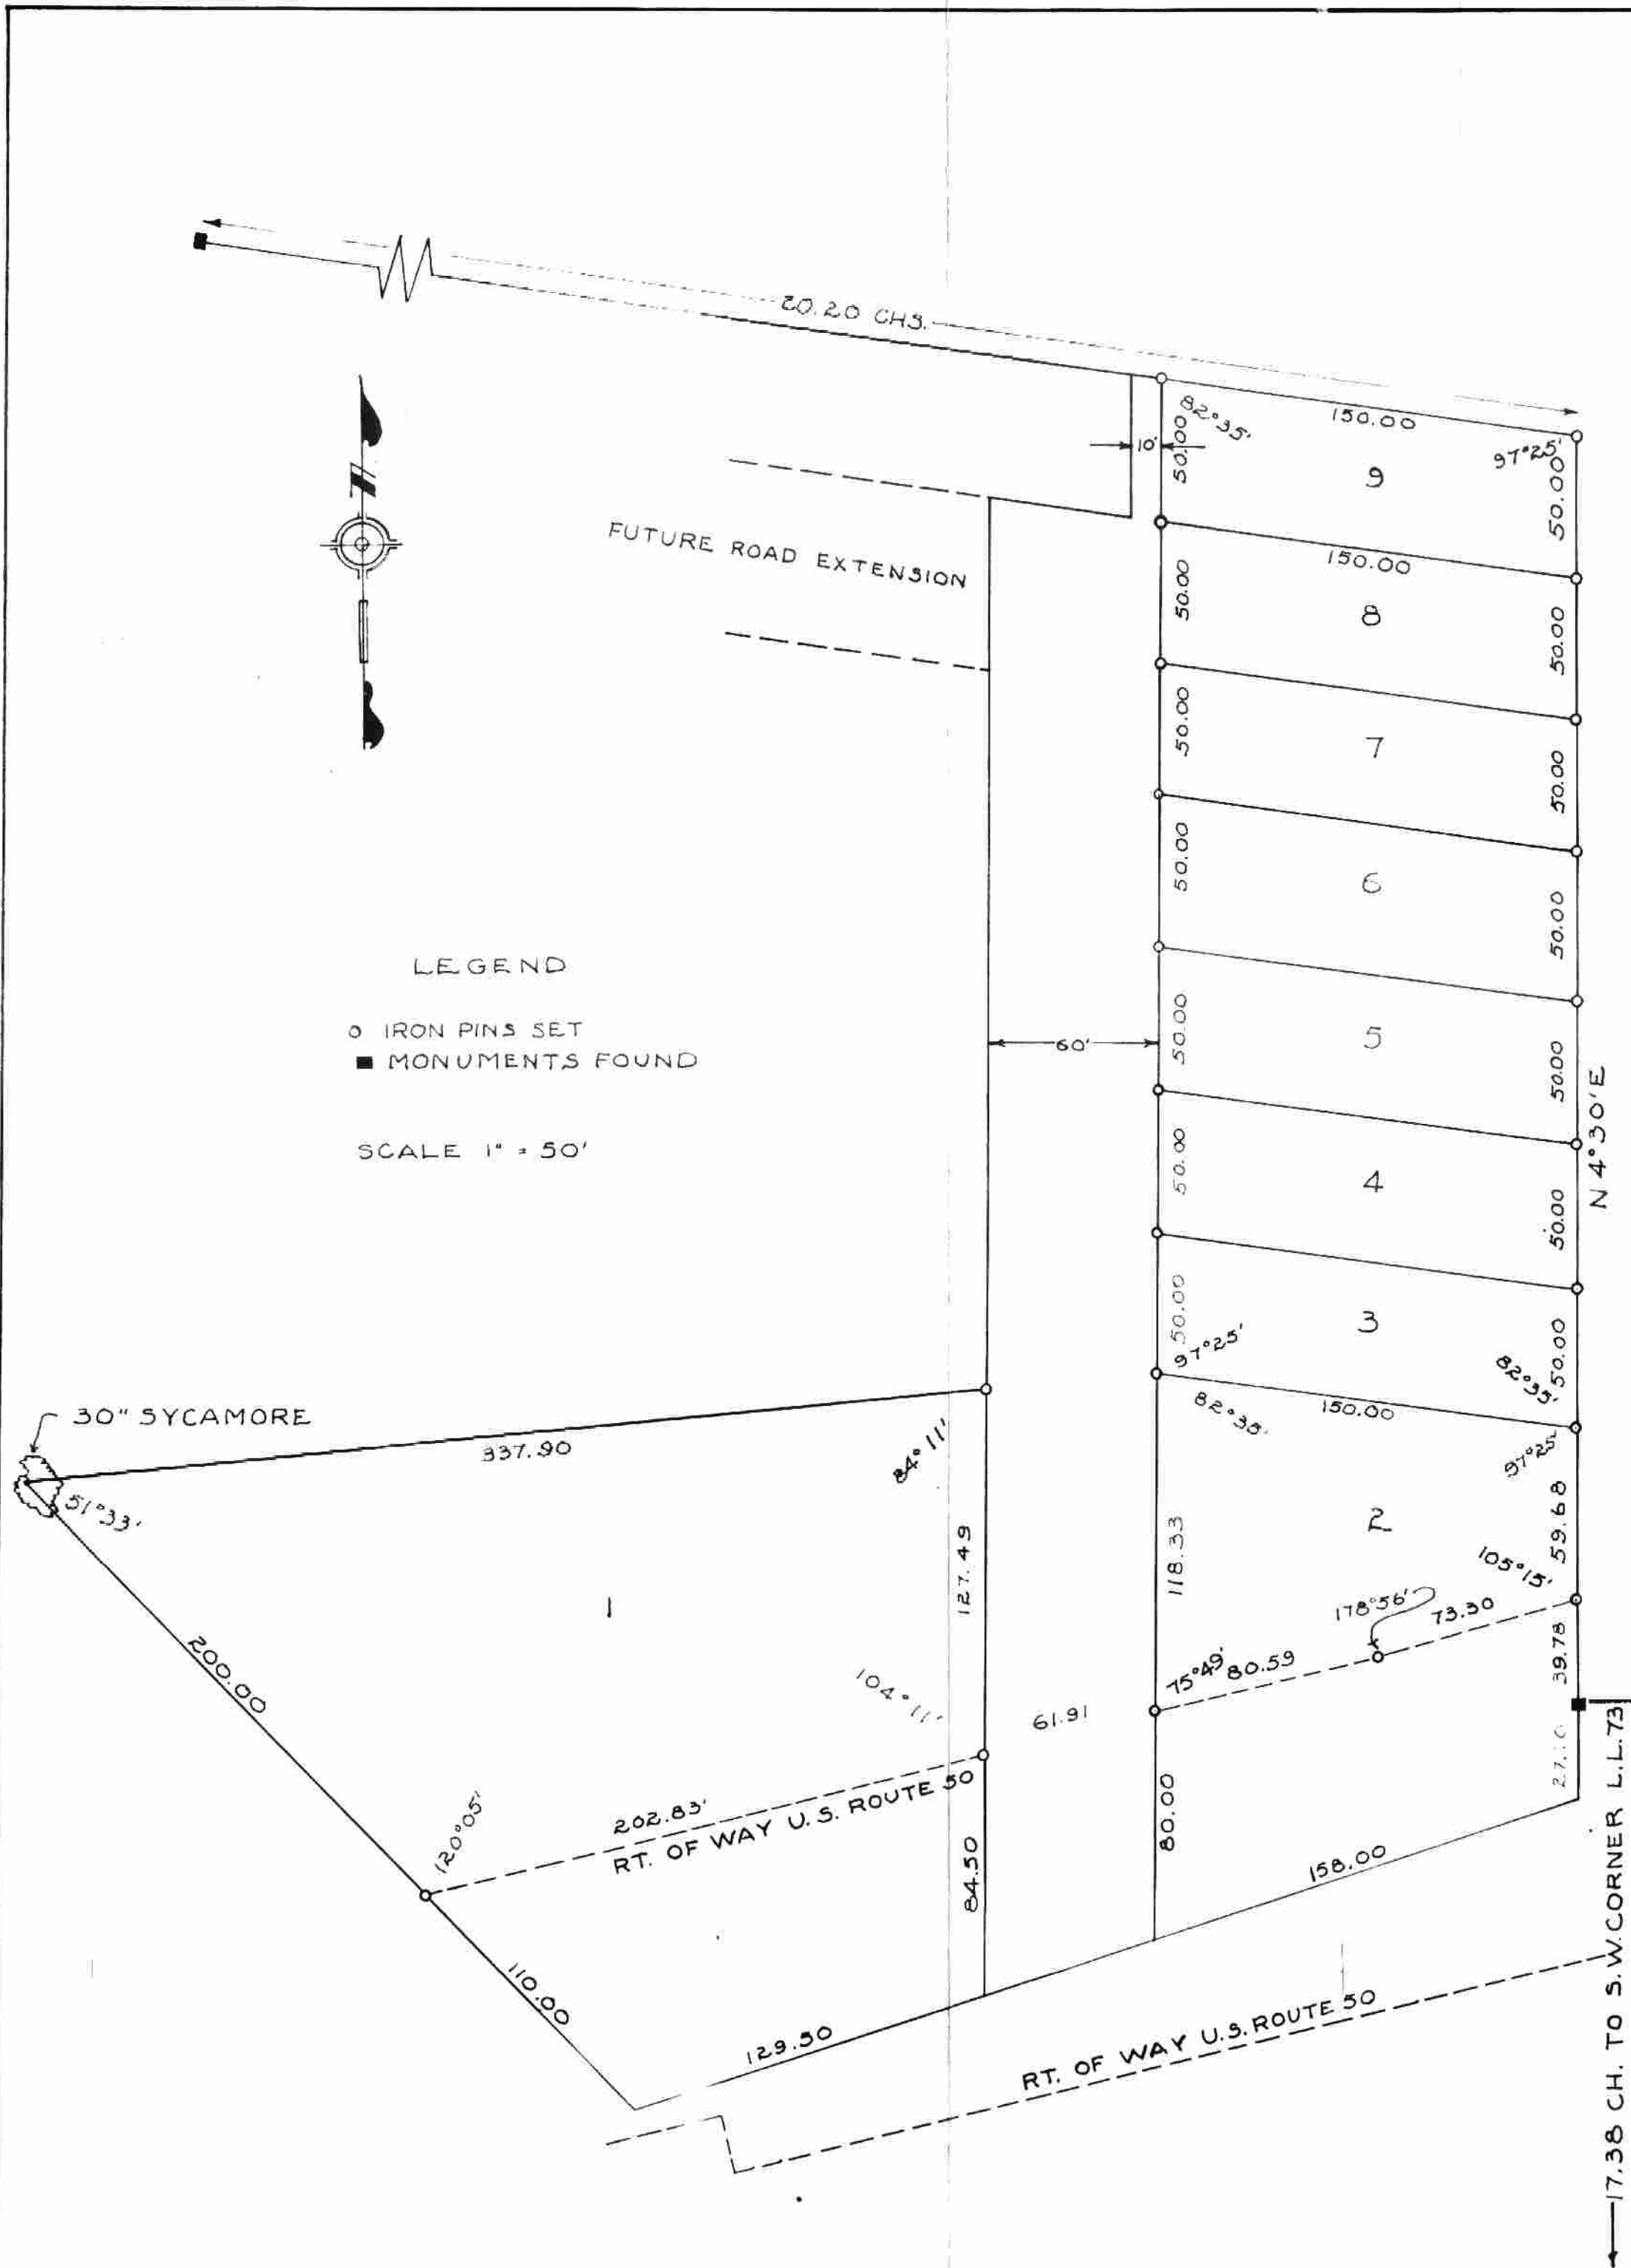

ATH 19

666