



PROPERTY MAP  
ATH-50-18.54  
CANAAN TOWNSHIP  
ATHENS COUNTY  
FRACTIONS 2 & 3, T5N, R13W  
OHIO COMPANY PURCHASE

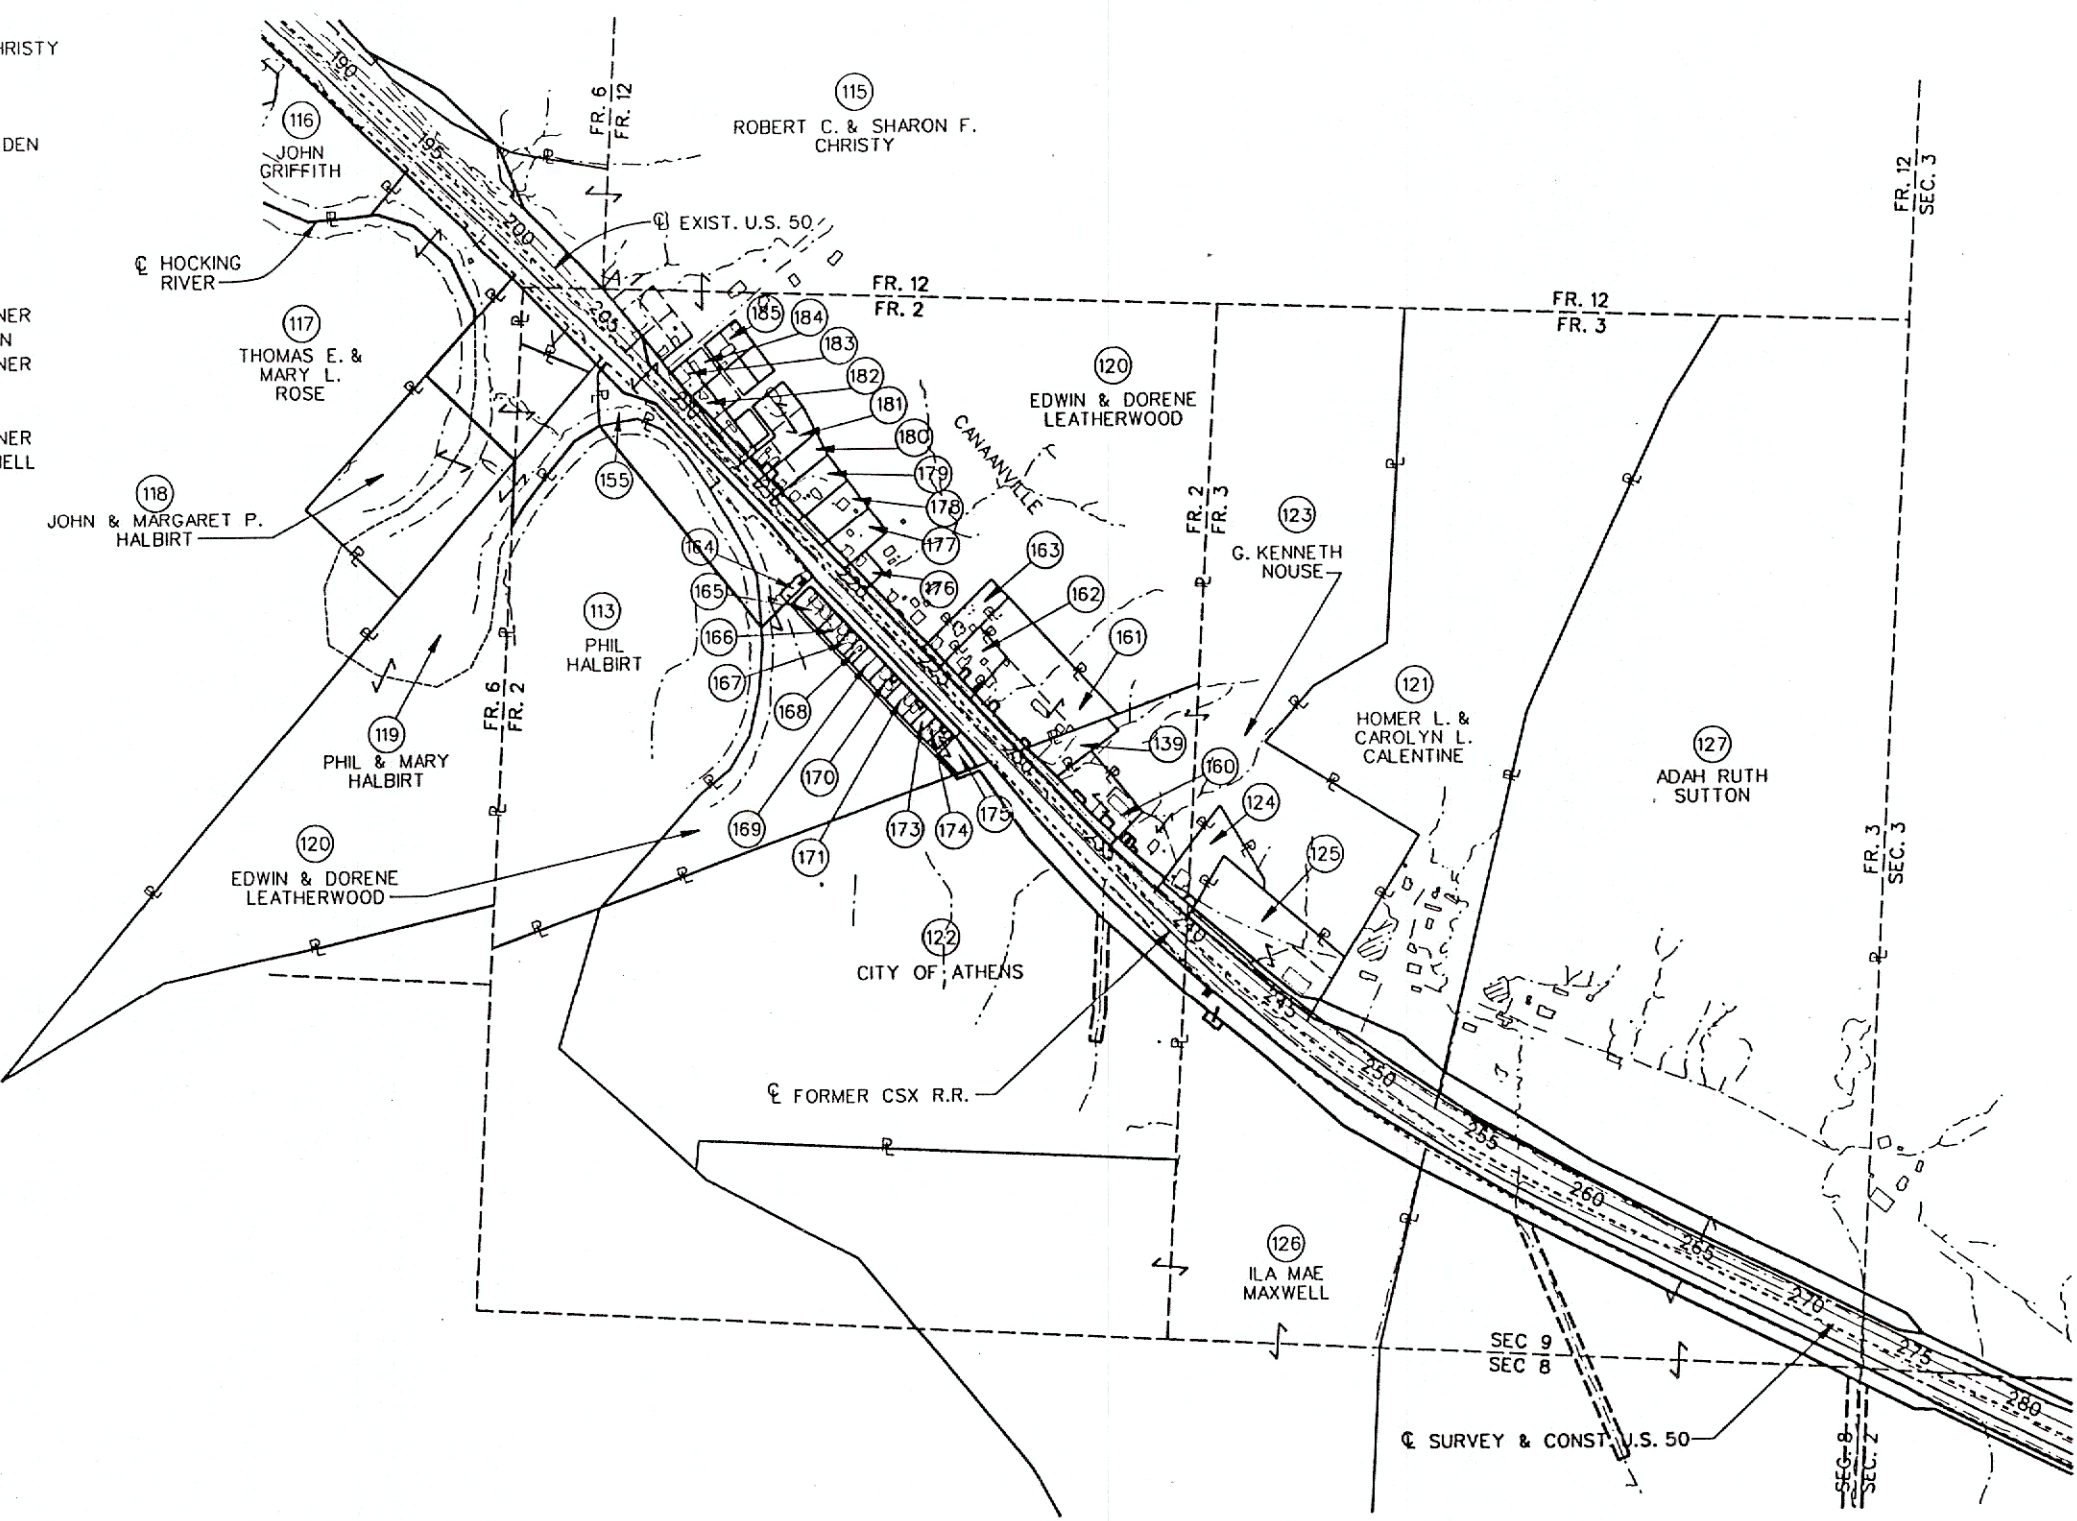

| PARCEL | OWNER                                  |
|--------|--|
| 113    | PHIL HALBIRT                           |
| 124    | WILLIAM N. DODD                        |
| 125    | K.C. CO. & ASSOC.                      |
| 139    | ROBERT W. SMITH, et. al                |
| 155    | BERGWERKSGESELLSCHAFT MERCHWEILER, MBH |
| 160    | CERTIFIED MECHANICAL CO.               |
| 161    | ROBERT W. & BARBARA J. SMITH           |
| 162    | RANDY K. & BETTY L. FULKS              |
| 163    | CLARENCE & FRED A. HUDNALL             |
| 164    | CHARLOTTE WALKER                       |
| 165    | CLEO V. DARNELL et al                  |
| 166    | RICHARD TAYLOR, TRUSTEE                |
| 167    | ROBERT C. & SHARON F. CHRISTY          |
| 168    | LAURA WALKER                           |
| 169    | KAREN SUE RUSSELL                      |
| 170    | KAREN SUE CHAPMAN                      |
| 171    | WOODROW E. & ALENE GOLDEN              |
| 173    | BERTIE MARQUIS                         |
| 174    | EMILY B. JUNIPER                       |
| 175    | THELMA J. CHRISTY                      |
| 176    | PAUL & ROSALEE CHARLES                 |
| 177    | VELMA L. BAKER                         |
| 178    | ANNA L. WARMKEE                        |
| 179    | ARMOUR & ANNA MAE SKINNER              |
| 180    | CHARLES & DORIS MCMULLIN               |
| 181    | ARMOUR & ANNA MAE SKINNER              |
| 182    | CLARYS A. BAKER                        |
| 183    | SCHUYLER CONE                          |
| 184    | ARMOUR & ANNA MAE SKINNER              |
| 185    | LYLE A. & ROBERT A. HUDNELL            |

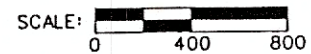

**UNDERGROUND UTILITIES**  
THE LOCATIONS OF THE UNDERGROUND UTILITIES SHOWN ON THE PLANS ARE OBTAINED FROM OWNERS OF THE UTILITIES AS REQUIRED BY SECTION 153.64 O.R.C.

- UTILITY OWNERS**
- BEARDMORE OIL & GAS  
ROUTE 1 BOX 207  
FLEMING, OH 45729  
(614) 678-8172
  - COLUMBIA GAS OF OHIO, INC.  
2009 E. STATE ST., P.O. BOX 4220  
ATHENS, OH 45701  
(614) 597-2459
  - COLUMBIA GAS TRANSMISSION CORPORAT  
SUNBURY WOODS OFFICE PARK  
P.O. BOX 6164  
4111 EXECUTIVE PARKWAY  
WESTERVILLE, OH 43081  
(614) 895-5033
  - COLUMBUS SOUTHERN POWER CO.  
215 N. FRONT ST.  
COLUMBUS, OH 43215  
(614) 464-7911
  - GTE TELEPHONE OPERATIONS - NORTH /  
16 WEST WASHINGTON ST.  
ATHENS, OH 45701  
(614) 592-0540
  - TUPPERS PLAINS - CHESTER WATER DIS  
39561 BAR 30 ROAD  
REEDSVILLE, OH 45772  
(614) 985-3315
  - THE OHIO OIL GATHERING CORP.  
P.O. BOX 377  
FRAZEYSBURG, OH 43882  
(614) 828-2892
  - TEXAS EASTERN GAS PIPELINE CO.  
471 QUARRY RD.  
LANCASTER, OH 43130  
(614) 654-7477
  - UNITED VIDEO CABLEVISION, INC.  
102 TWIN OAK DR.  
JACKSON, OH 45640  
(614) 286-6446
  - TANSKY OIL PRODUCTION  
160 WHILEY DR.  
LANCASTER, OH 43130  
(614) 654-5900

COMPLETION DATE: 12-22-93

| REV. | DATE | DES |
|------|------|-----|
|      |      |     |
|      |      |     |
|      |      |     |
|      |      |     |

PARSONS BRINCKERHOFF OHIO, INC