
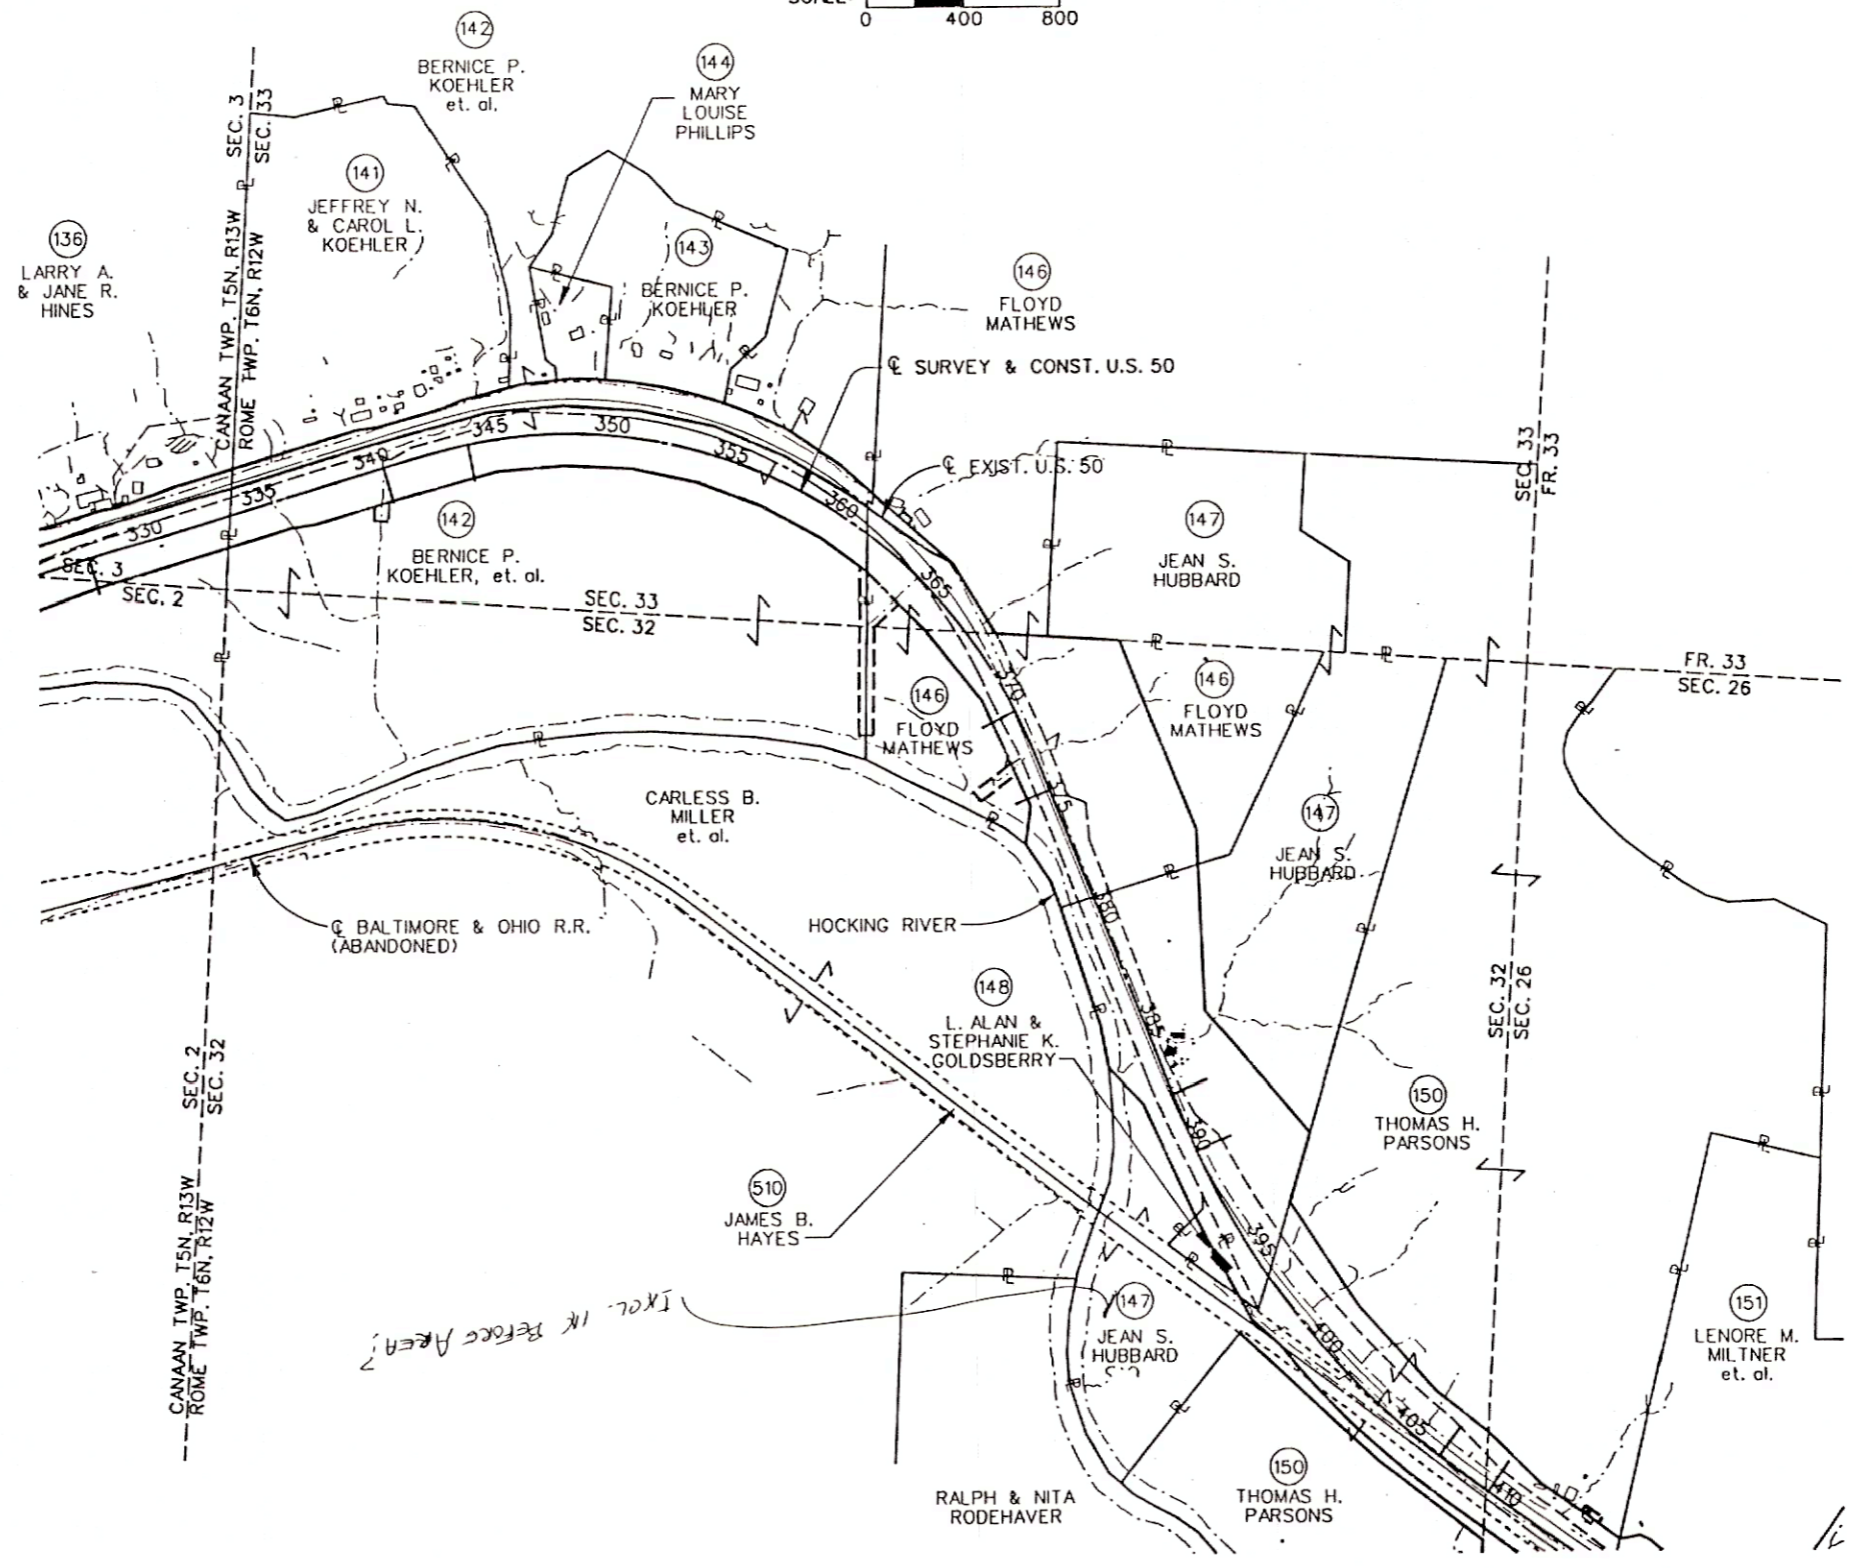


# ATH-50-18.54 ROME TOWNSHIP ATHENS COUNTY SECTIONS 32 & 33, T6N, R12W OHIO COMPANY PURCHASE

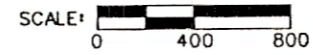

### UNDERGROUND UTILITIES

THE LOCATIONS OF THE UNDERGROUND UTILITIES SHOWN ON THE PLANS ARE OBTAINED FROM OWNERS OF THE UTILITIES AS REQUIRED BY SECTION 153.64 O.R.C.

### UTILITY OWNERS

- BEARDMORE OIL & GAS  
ROUTE 1 BOX 207  
FLEMING, OH 45729  
(614) 678-8172
- COLUMBIA GAS OF OHIO, INC.  
209 E. STATE ST., P.O. BOX 4220  
ATHENS, OH 45701  
(614) 597-2459
- COLUMBIA GAS TRANSMISSION CORPORATION  
SUNBURY WOODS OFFICE PARK  
P.O. BOX 6164  
4111 EXECUTIVE PARKWAY  
WESTERVILLE, OH 43081  
(614) 895-5033
- COLUMBUS SOUTHERN POWER CO.  
215 N. FRONT ST.  
COLUMBUS, OH 43215  
(614) 464-7911
- GTE TELEPHONE OPERATIONS - NORTH AREA  
16 WEST WASHINGTON ST.  
ATHENS, OH 45701  
(614) 592-0540
- TUPPERS PLAINS - CHESTER WATER DISTRICT  
39561 BAR 30 ROAD  
REEDSVILLE, OH 45772  
(614) 985-3315
- THE OHIO OIL GATHERING CORP.  
P.O. BOX 377  
FRAZEYSBURG, OH 43882  
(614) 828-2892
- TEXAS EASTERN GAS PIPELINE CO.  
471 QUARRY RD.  
LANCASTER, OH 43130  
(614) 654-7477
- UNITED VIDEO CABLEVISION, INC.  
102 TWIN OAK DR.  
JACKSON, OH 45640  
(614) 286-6446
- TANSKY OIL PRODUCTION  
160 WHILEY DR.  
LANCASTER, OH 43130  
(614) 654-5900

COMPLETION DATE: 12-22-93

REV.	DATE	DESCR

PARSONS BRINCKERHOFF OHIO, INC