



FED. RD. DIVISION	STATE	PROJECT
5	OHIO	

1
7

ATHENS COUNTY
ATH-50-18.58

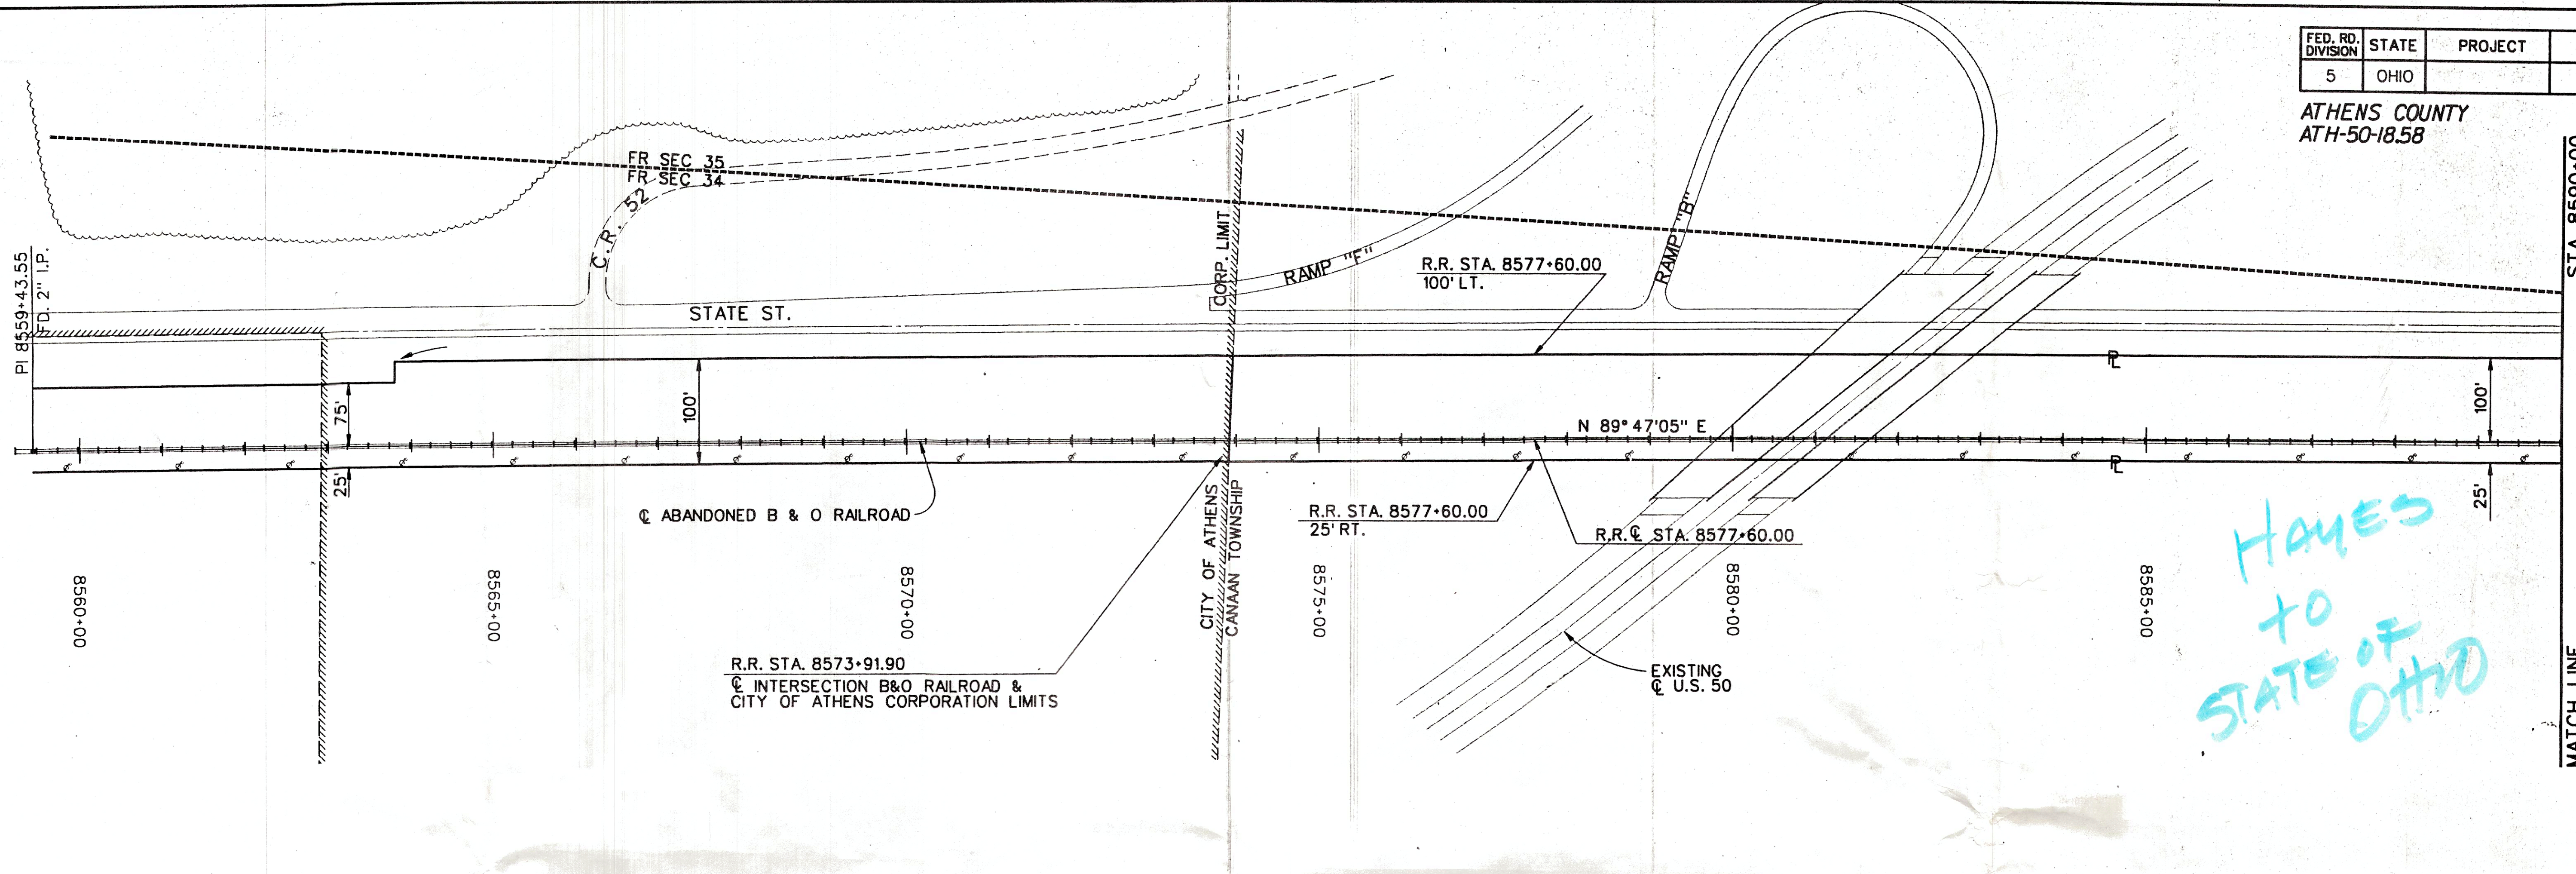

*HAYES
TO
STATE OF
OHIO*

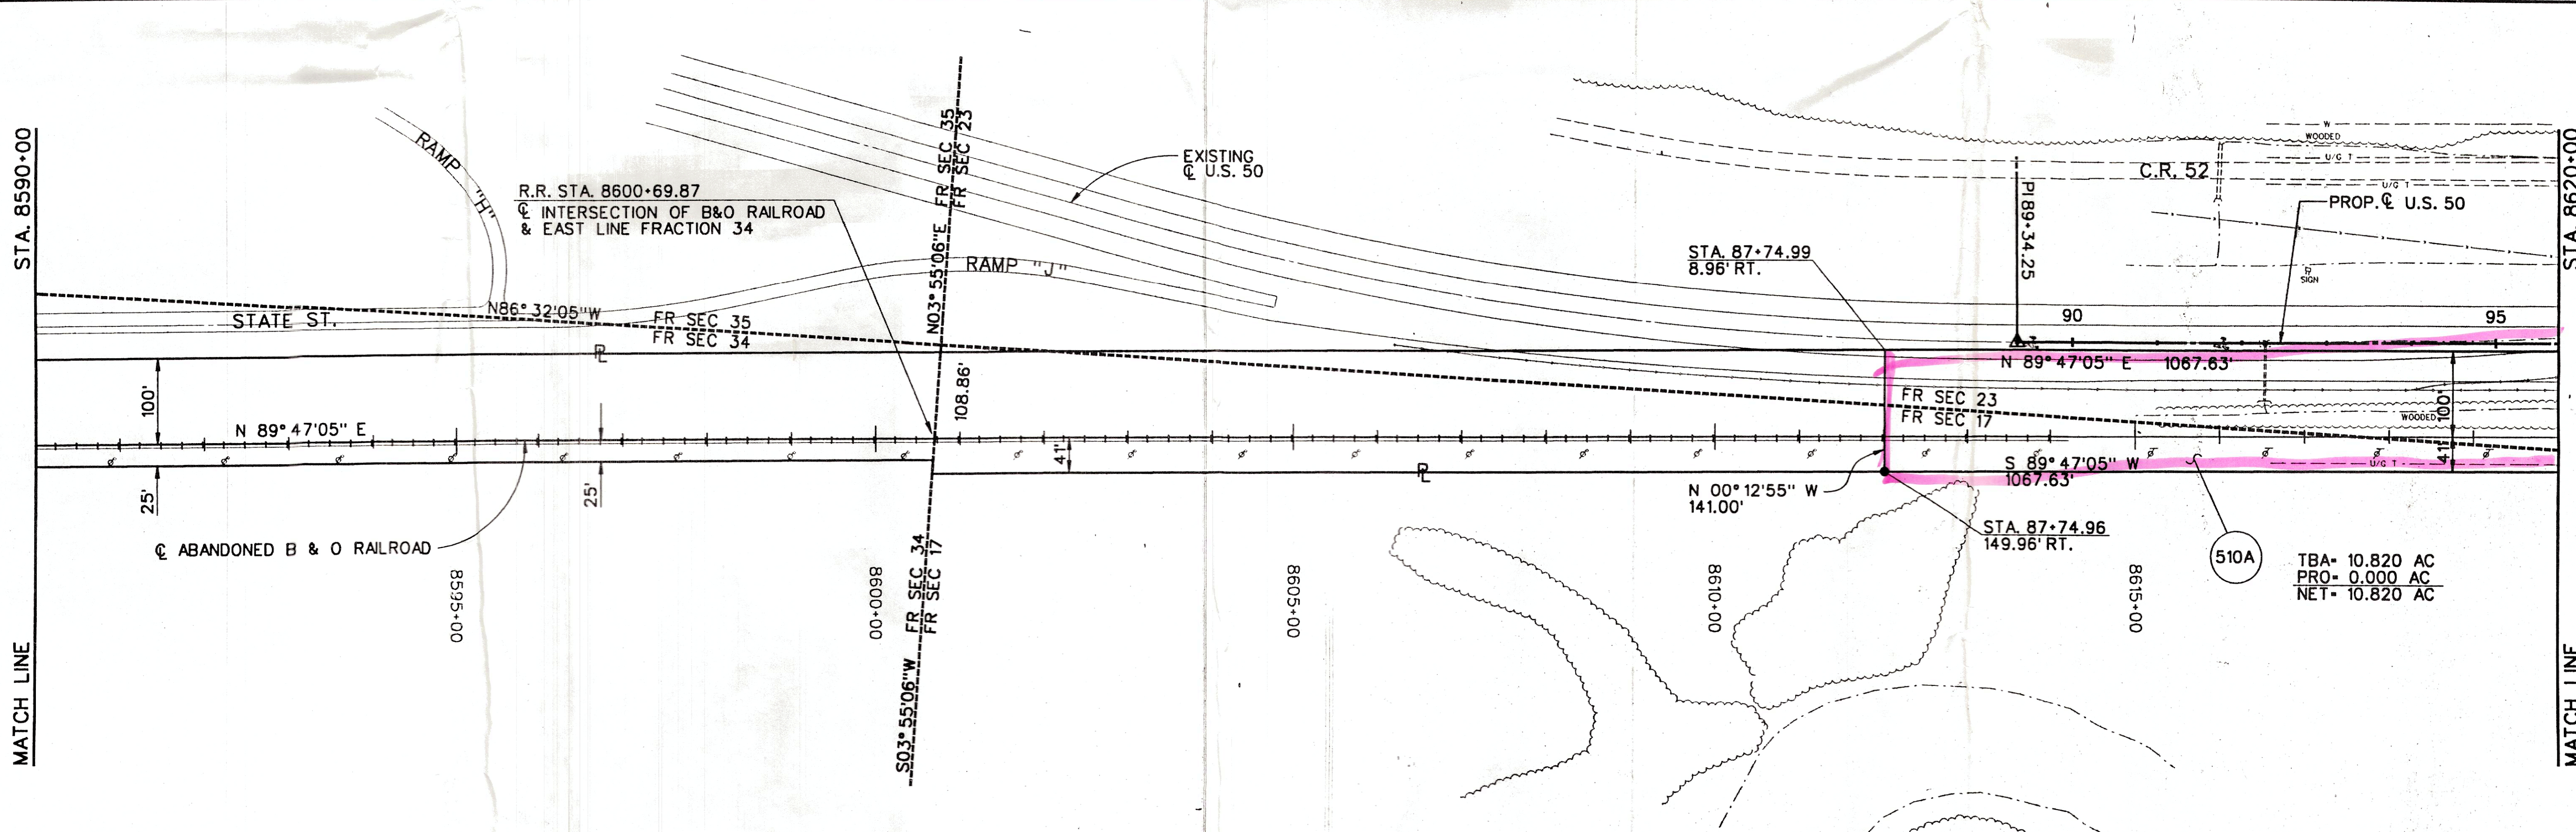

510A
TBA- 10.820 AC
PRO- 0.000 AC
NET- 10.820 AC