


NO.	GRANTOR	GRANTEE	INSTRUMENT	DATE	RECORD	CUSTOMER	REMARKS
1	Lorenza D. Paston et ux	C & H V Ry	Grant	July 25, 1873	0 B. 41 P. 151	1873	Same as parcel No. 5, Map No. 1, see Note No. 1
2	T. Langstreth	C & H V Ry	Quitclaim	June 17, 1880	0 B. 110 P. 117	1891	See Note No. 1
3	Columbus & Hocking Coal & Iron Co.	C & H V Ry	Quitclaim	July 17, 1889	0 B. 64 P. 305	1889	Part of land in deed
4	Casander Six	C & H V Ry	Grant	Aug. 23, 1867	0 B. 110 P. 144	1909	2409
5	B. B. Sheffield	C & H V Ry	Grant	Sept. 16, 1875	0 B. 110 P. 119	1893	2277
6	C. & O. Ry.	The Hocking Valley State Ry. & Quitclaim	Grant	Sept. 17, 1893	0 B. 110 P. 118	1909	1825
7	T. Langstreth	C & H V Ry	Quitclaim	June 30, 1912	0 B. 64 P. 305	1889	1825
8	Columbus & Hocking Coal & Iron Co.	C & H V Ry	Quitclaim	June 17, 1889	0 B. 110 P. 117	1899	1822
9	C. & O. Ry.	The Hocking Valley State Ry. & Quitclaim	Grant	June 30, 1912	0 B. 64 P. 305	1889	2277

* Cust No. refers to deed numbers, Hocking Valley District.
 NOTE NO. 1 - by Hocking Valley Dist. deed by 2885 dated May 29, 1883. The Ry. Co. grants to the State of Ohio easement across these parcels for highway bridge purposes only.



RIGHT OF WAY AND TRACK MAP
 THE HOCKING VALLEY RY. CO.
 HOCKING DIVISION
 MONDAY CREEK BRANCH
 STATION 5100 TO STATION 03100
 SCALE 1" = 100' MAR 1 1918
 OFFICE OF SURVEYING ENGINEERS
 COLUMBUS, OHIO
 REVISED - DECEMBER 31, 1927

