



Non W. R/W
Dc 53°50'22"
L = 90.49
T = 48.26
LCh = 87.91

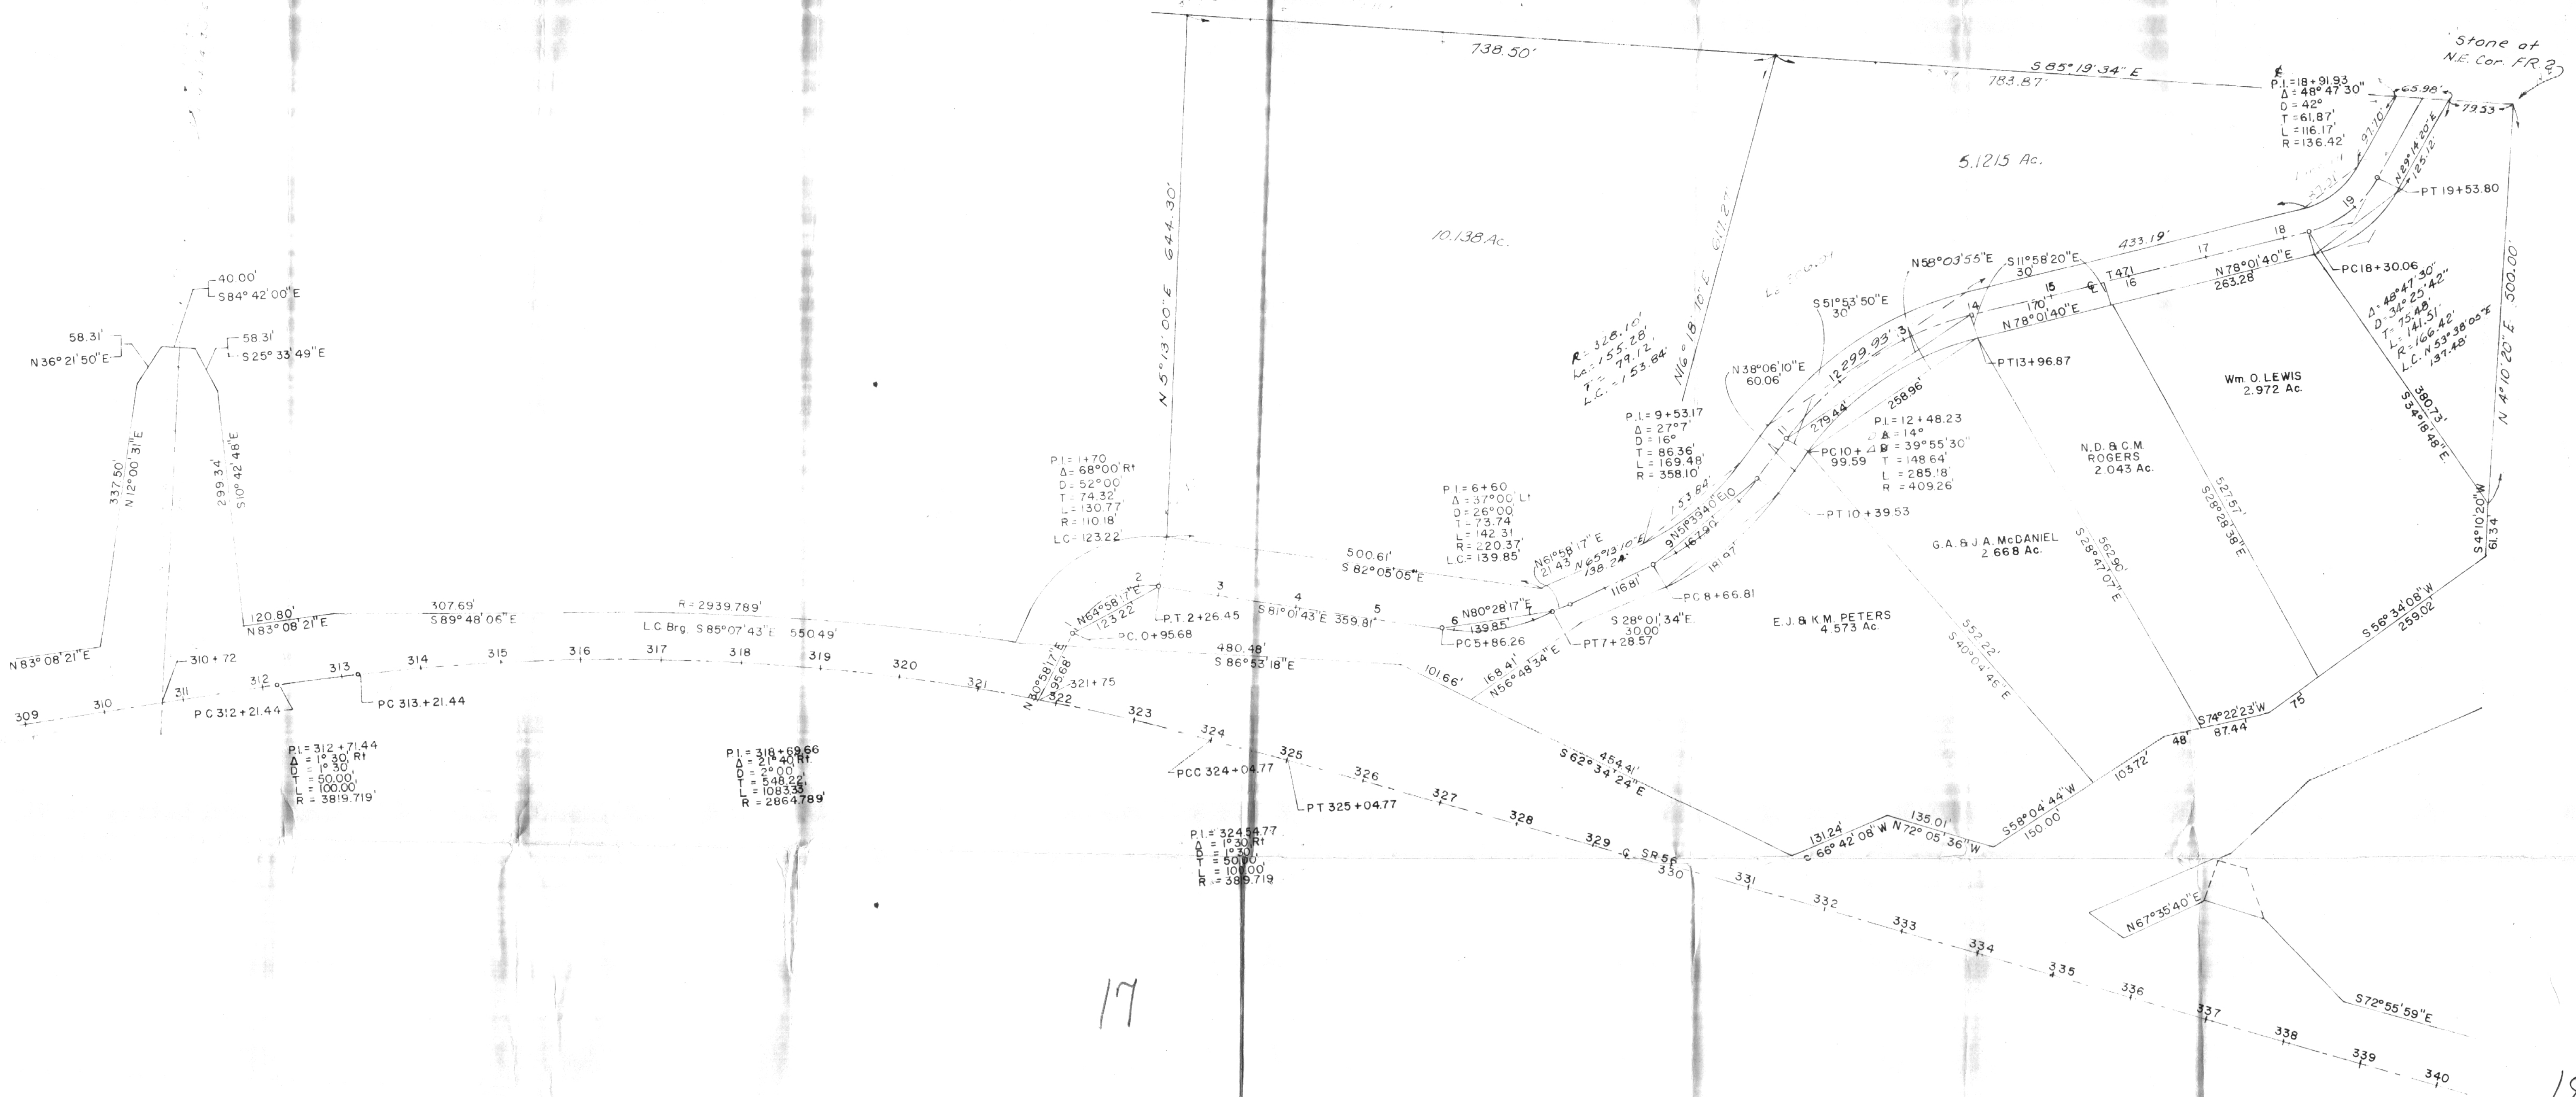

17

18

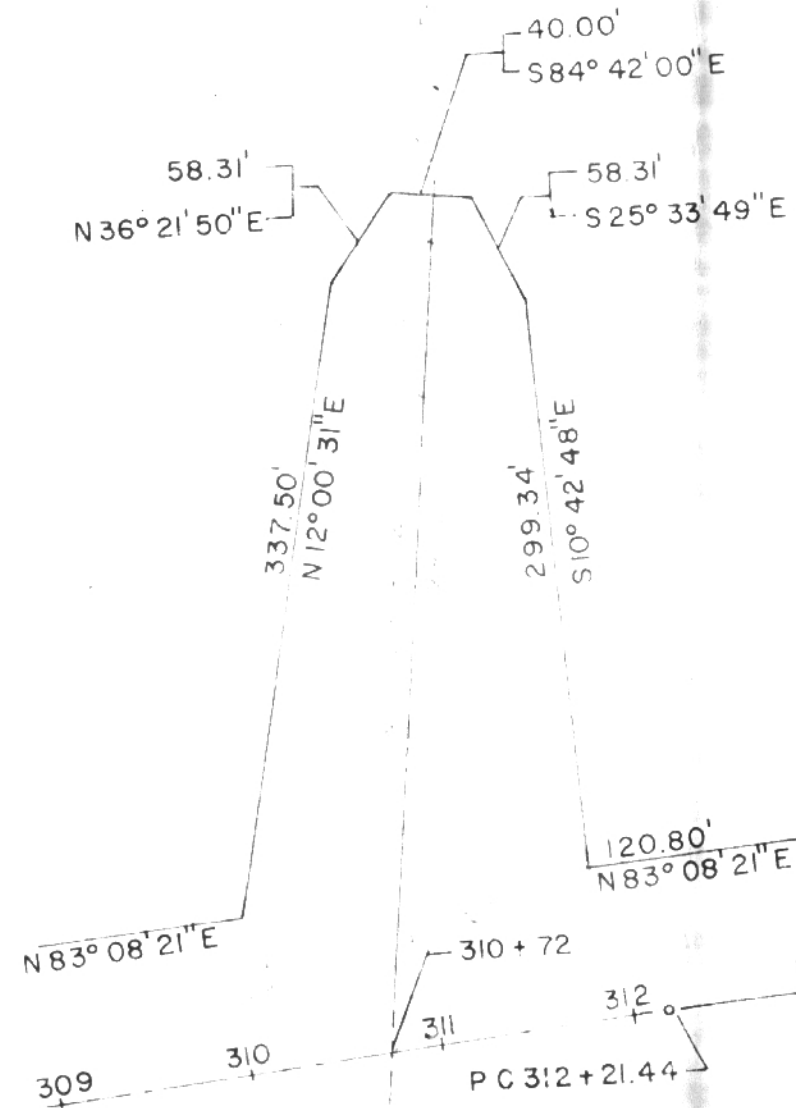

PI = 312 + 71.44
Δ = 1°30' Rt



PI = 1470
Δ = 68°00' Rt
D = 52.00'
T = 74.32'
L = 130.77'
R = 110.18'
LC = 123.22'

PI = 6+60
Δ = 37°00' Lt
D = 26.00'
T = 73.74'
L = 142.31'
R = 220.37'
LC = 139.85'

PI = 9+53.17
Δ = 27°07'
D = 16'
T = 86.36'
L = 169.48'
R = 358.10'

PI = 12+48.23
Δ = 14°
D = 39°55'30\"/>

PI = 18+91.93
Δ = 48°47'30\"/>

Δ = 48°47'30\"/>

N 4°10'20\"/>